


F.A. RTE.	SECTION	COUNTY	TOTAL SHEETS	SHEET NO.
619	70 RS-5 & I	LASALLE	214	202
STA. 7+00.00		TO STA. 8+10.00		
FED. ROAD DIST. NO.		ILLINOIS FED. AID PROJECT		

FINAL SURVEY	BY	DATE
SURVEYED		
PLOTTED		
REPLATE		
NOTE BOOK		
AREAS CHECKED		
NO.		

ORIGINAL SURVEY	BY	DATE
SURVEYED		
PLOTTED		
REPLATE		
NOTE BOOK		
AREAS CHECKED		
NO.		

PLOT DATE = Sep 13, 2000 - 12:51:42 PM  
 PLOT SCALE = 1/8"=1'-0"  
 USER NAME = braboyce

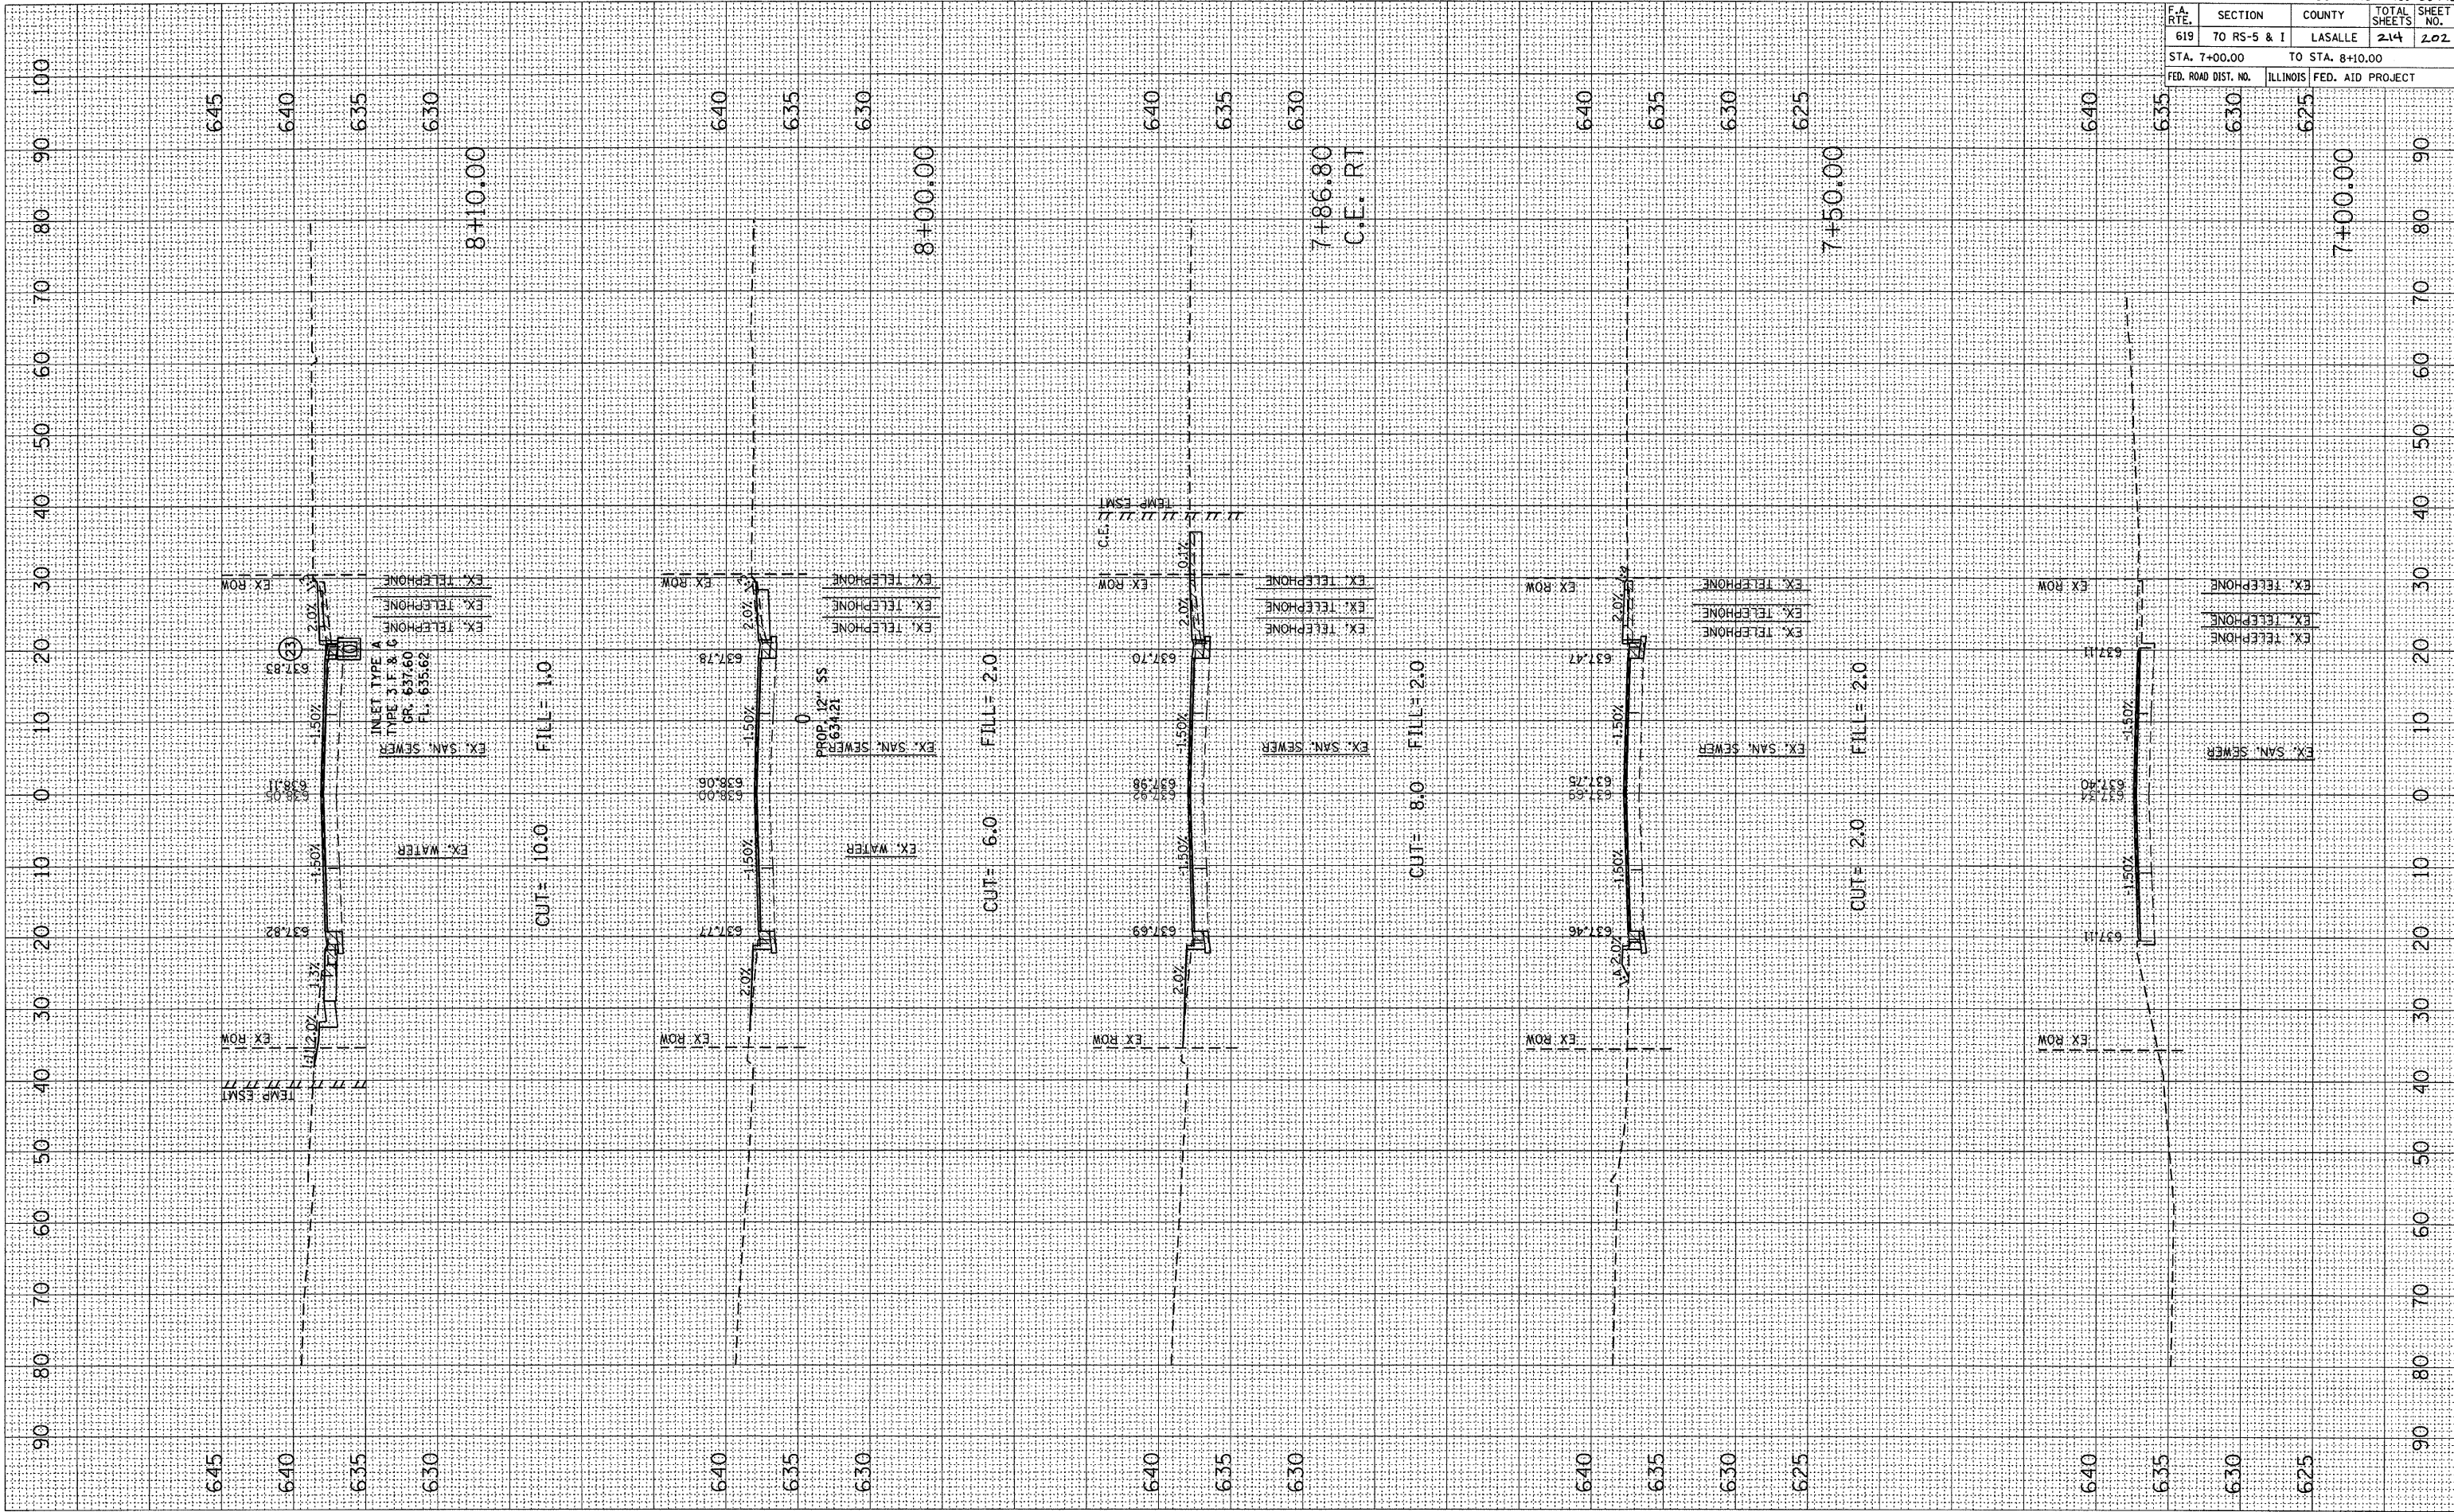

CROSS SECTIONS, STA 7+00.00 TO STA 8+10.00, W. WALNUT ST.