


F.A. RTE.	SECTION	COUNTY	TOTAL SHEETS	SHEET NO.
619	70 RS-5 & I	LASALLE	214	205
STA. 10+45.55		TO STA. 11+42.43		
FED. ROAD DIST. NO.		ILLINOIS	FED. AID PROJECT	

FINAL SURVEY	SURVEYED	BY	DATE
NOTE BOOK	FLOTTED		
NO.	TEMP. PLATE		
	AREAS CHECKED		

ORIGINAL SURVEY	SURVEYED	BY	DATE
NOTE BOOK	FLOTTED		
NO.	TEMP. PLATE		
	AREAS CHECKED		

PLOT DATE = Aug 24, 2018 - 10:55:24 AM  
 FILE NAME = c:\pwworkspace\bergtentura\j\180824\180824.dwg  
 USER NAME = bergtentura

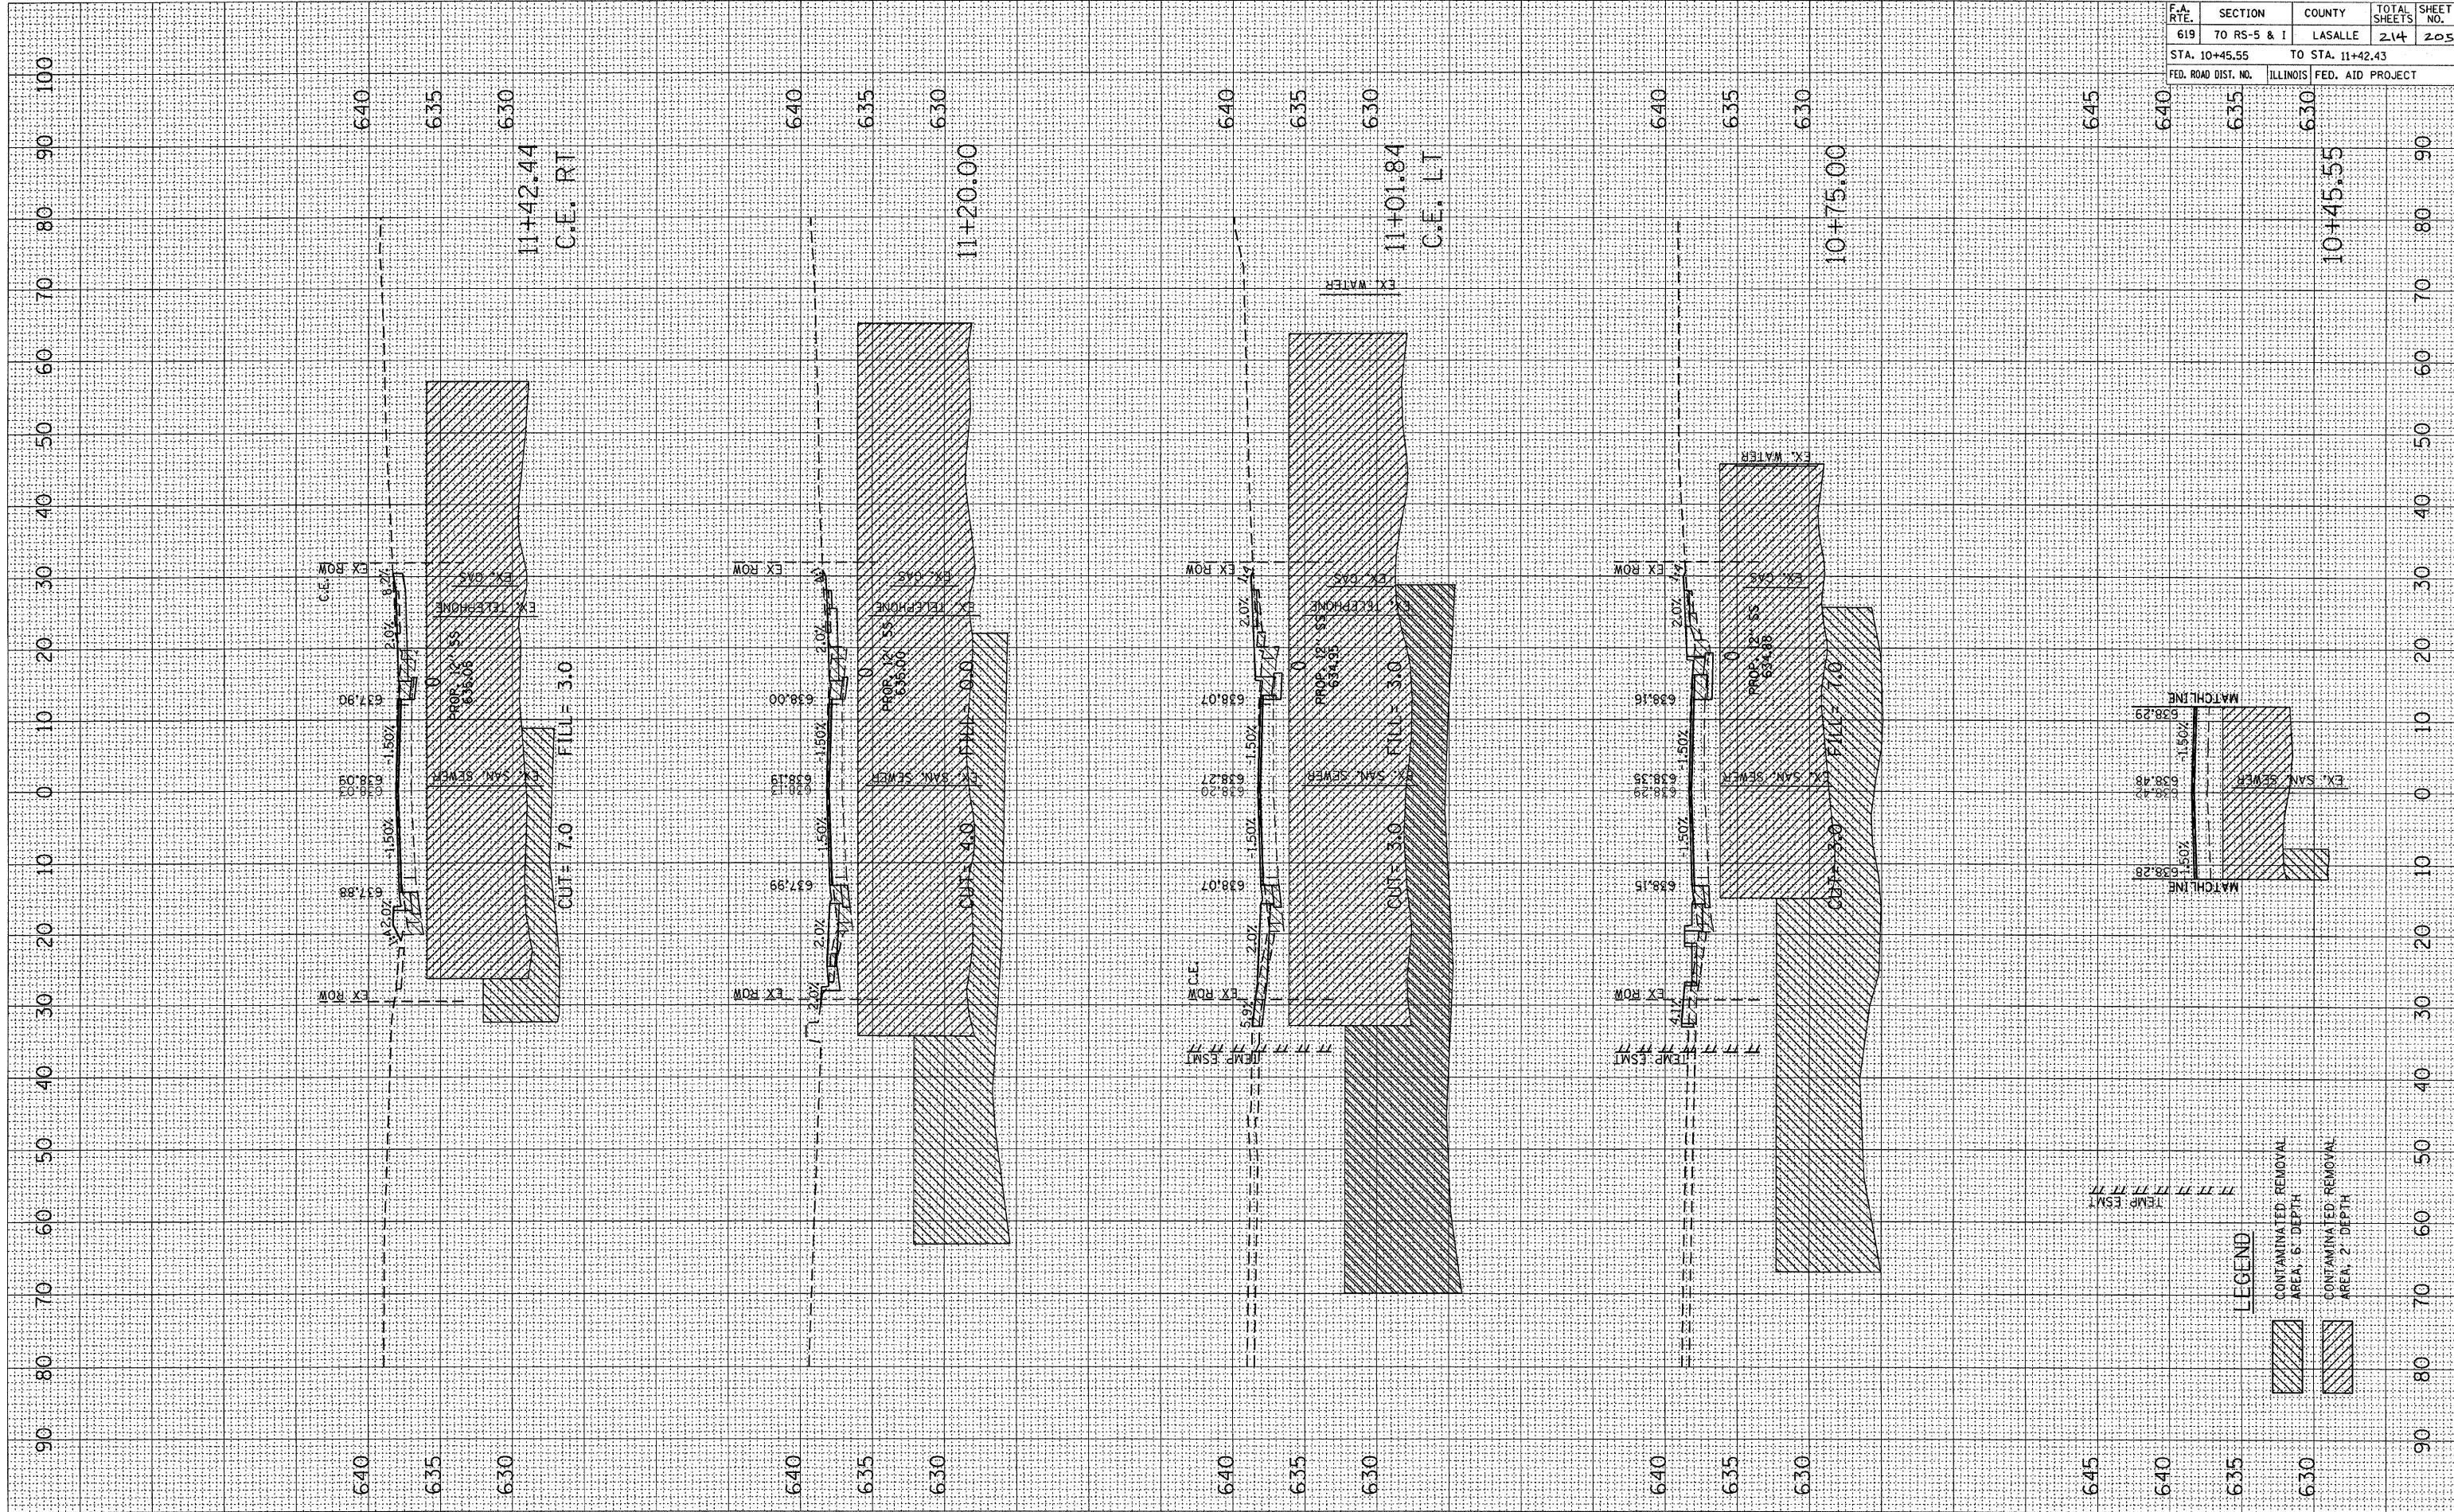

CROSS SECTIONS, STA 10+45.55 TO STA 11+42.43, E. WALNUT ST.