


PLOT DATE = Aug 24, 2010 - 10:55:24 AM  
 FILE NAME = c:\pwworkspace\lbg\project\11+50 to 12+34.77.dwg  
 USER NAME = lbg

ORIGINAL SURVEY PLOTTED  
 SURVEY PLOTTED  
 NOTE BOOK AREAS CHECKED  
 NO. AREAS CHECKED

FINAL SURVEY PLOTTED  
 SURVEY PLOTTED  
 NOTE BOOK AREAS CHECKED  
 NO. AREAS CHECKED

CONTRACT NO. 66442

F.A. RTE.	SECTION	COUNTY	TOTAL SHEETS	SHEET NO.
619	70 RS-5 & I	LASALLE	214	206
STA. 11+50.00		TO STA. 12+34.77		
FED. ROAD DIST. NO.		ILLINOIS FED. AID PROJECT		

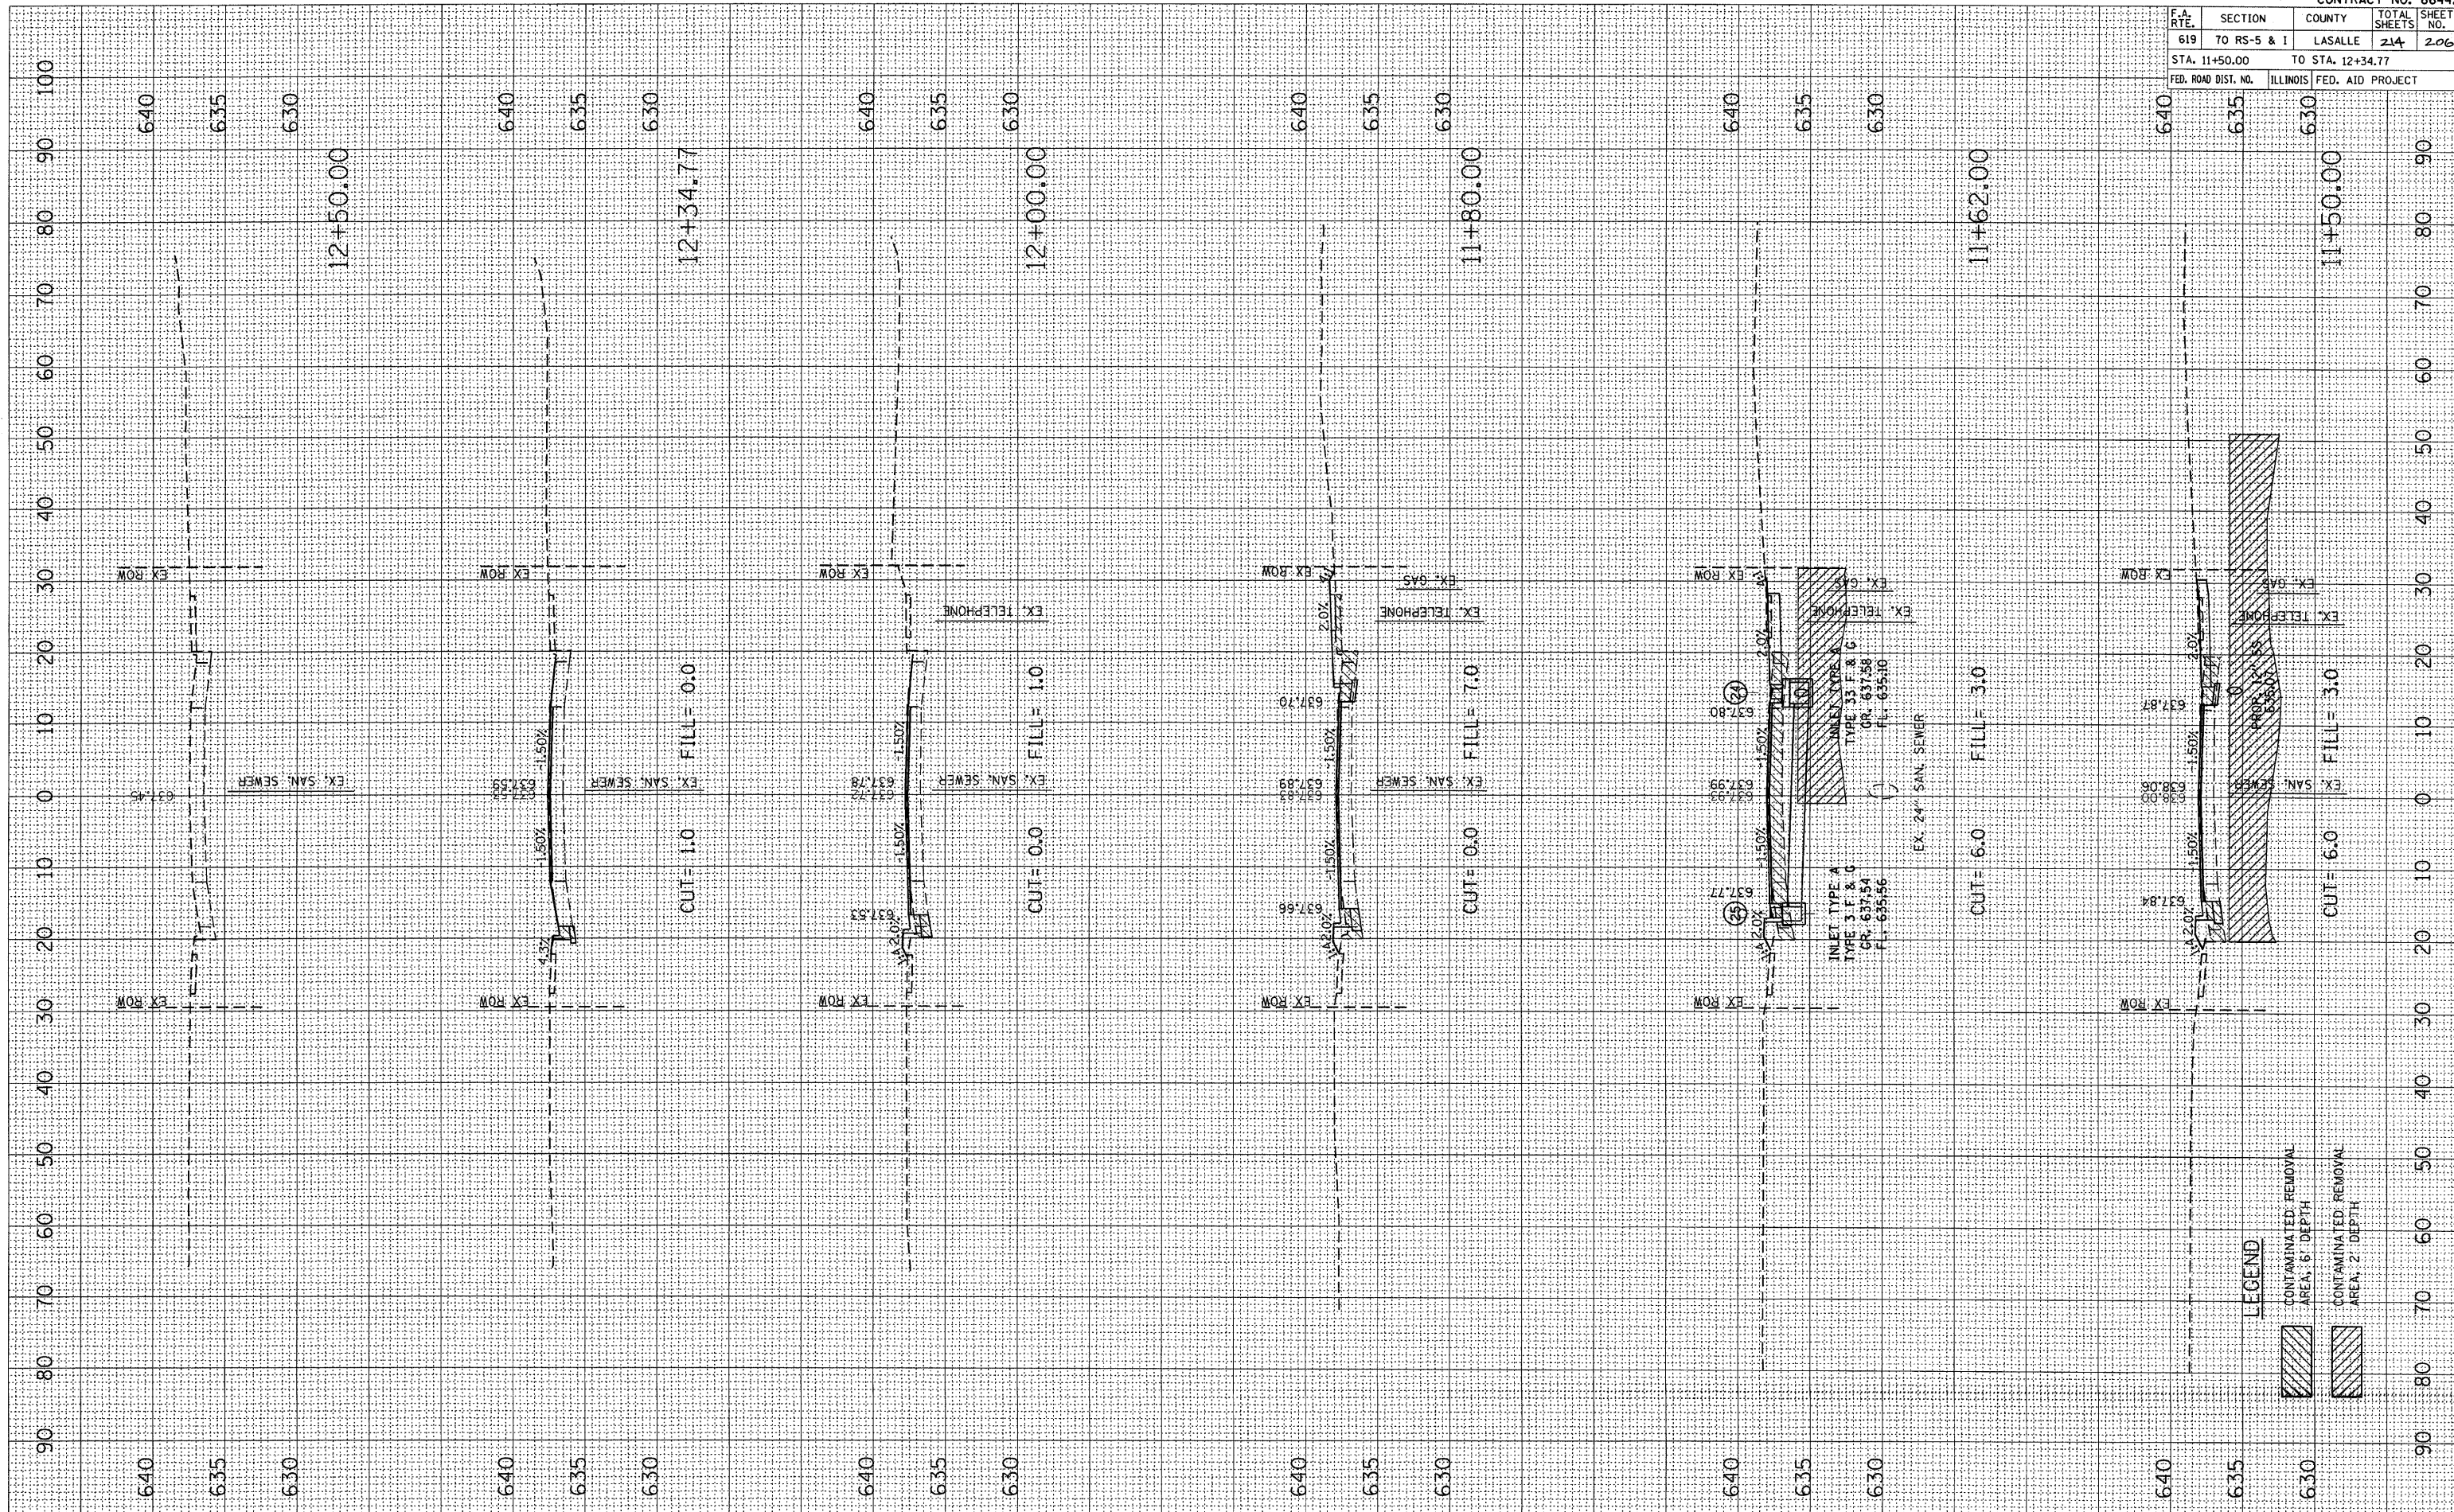

CROSS SECTIONS, STA 11+50.00 TO STA 12+34.77, E. WALNUT ST.