


PLOT DATE = Aug 24, 2010 - 10:56:18 AM
 FILE NAME = c:\pwork\pudot\bergenton\p\bergenton.dwg
 PLOT SCALE = 1/8" = 1' / IN.
 USER NAME = bergenton

ORIGINAL SURVEY PLOTTED
 SURVEY PLOTTED
 NO. AREAS CHECKED

FINAL SURVEY PLOTTED
 SURVEY PLOTTED
 NO. AREAS CHECKED

BY DATE

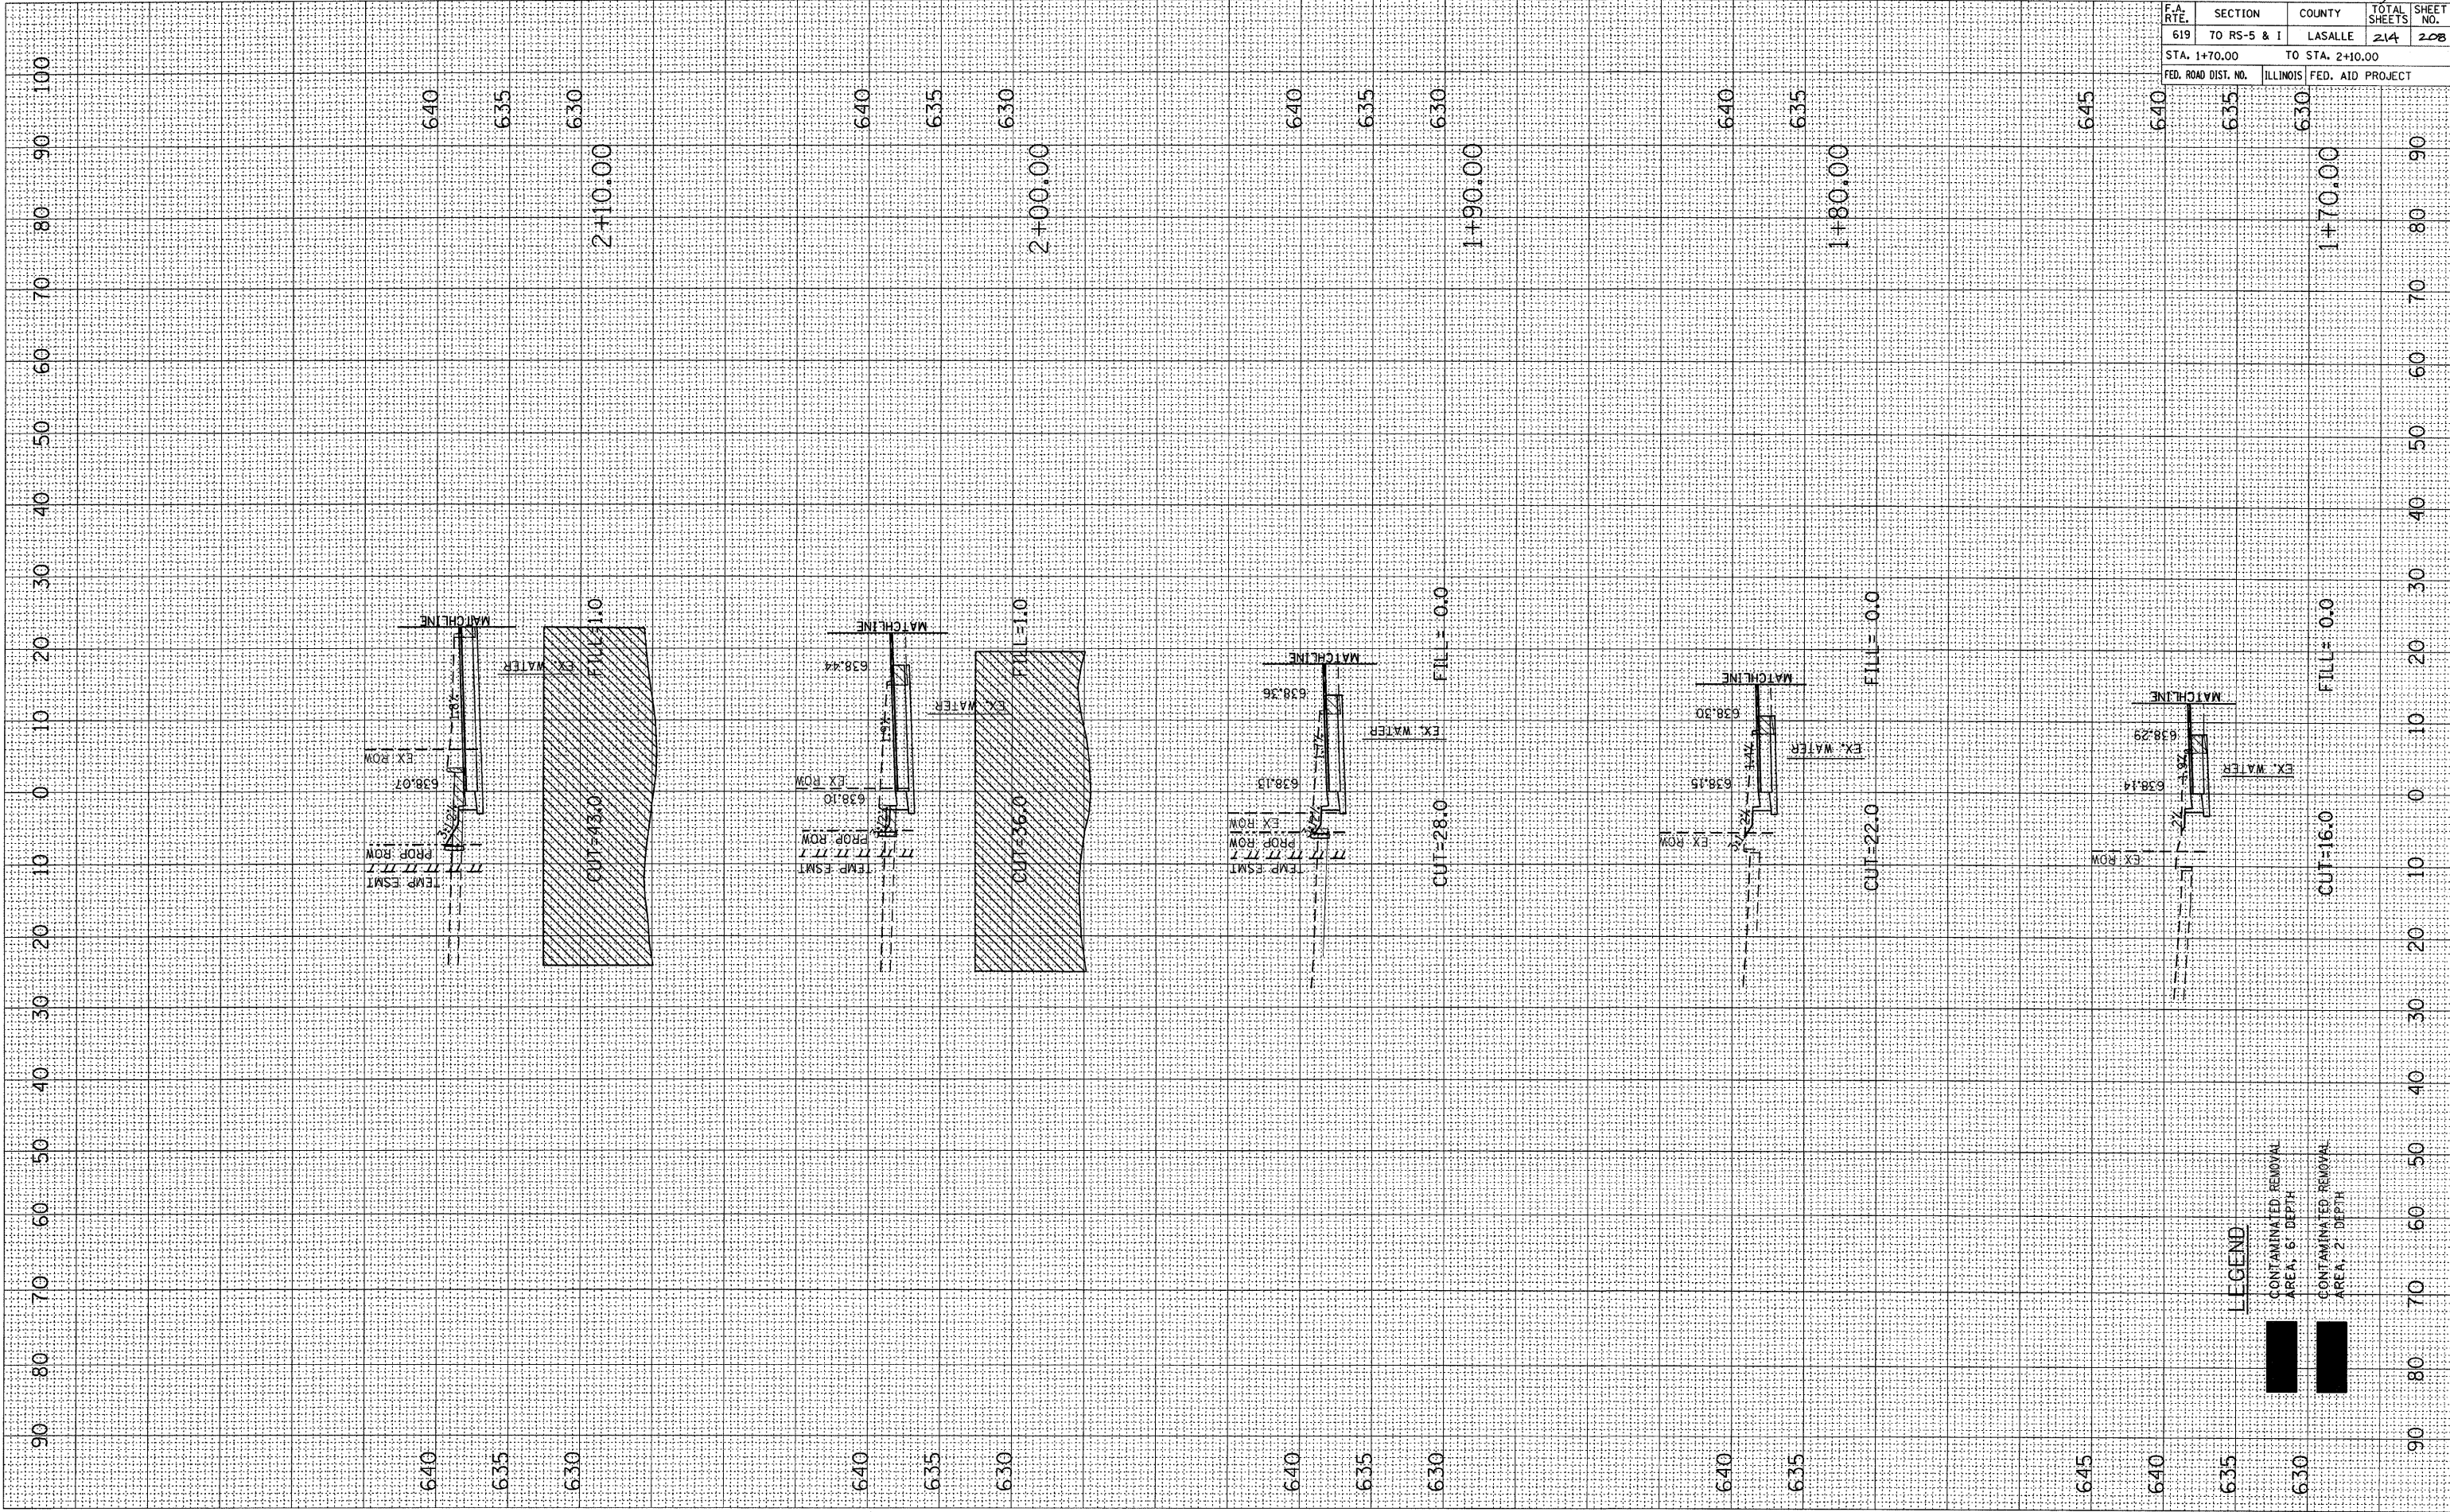

F.A. RTE.	SECTION	COUNTY	TOTAL SHEETS	SHEET NO.
619	70 RS-5 & I	LASALLE	214	208

STA. 1+70.00 TO STA. 2+10.00

FED. ROAD DIST. NO.	ILLINOIS	FED. AID PROJECT

LEGEND

- CONTAMINATED REMOVAL AREA, 6' DEPTH
- CONTAMINATED REMOVAL AREA, 2' DEPTH

CROSS SECTIONS, STA 1+70.00 TO STA 2+20.00, W. WALNUT ST. (NW QUADRANT)