


F.A. RTE.	SECTION	COUNTY	TOTAL SHEETS	SHEET NO.
619	70 RS-5 & I	LASALLE	214	209
STA. 1+60.00		TO STA. 2+10.00		
FED. ROAD DIST. NO.		ILLINOIS	FED. AID PROJECT	

FINAL SURVEY	BY	DATE
SURVEYED		
NOTE BOOK		
NO.		

ORIGINAL SURVEY	BY	DATE
SURVEYED		
NO.		

PLOT DATE = Aug 24, 2018 - 10:56:53 AM
 FILE NAME = c:\pwworkspace\berga\berga.dwg
 PLOT SCALE = 1/8" = 1'-0"
 USER NAME = berga

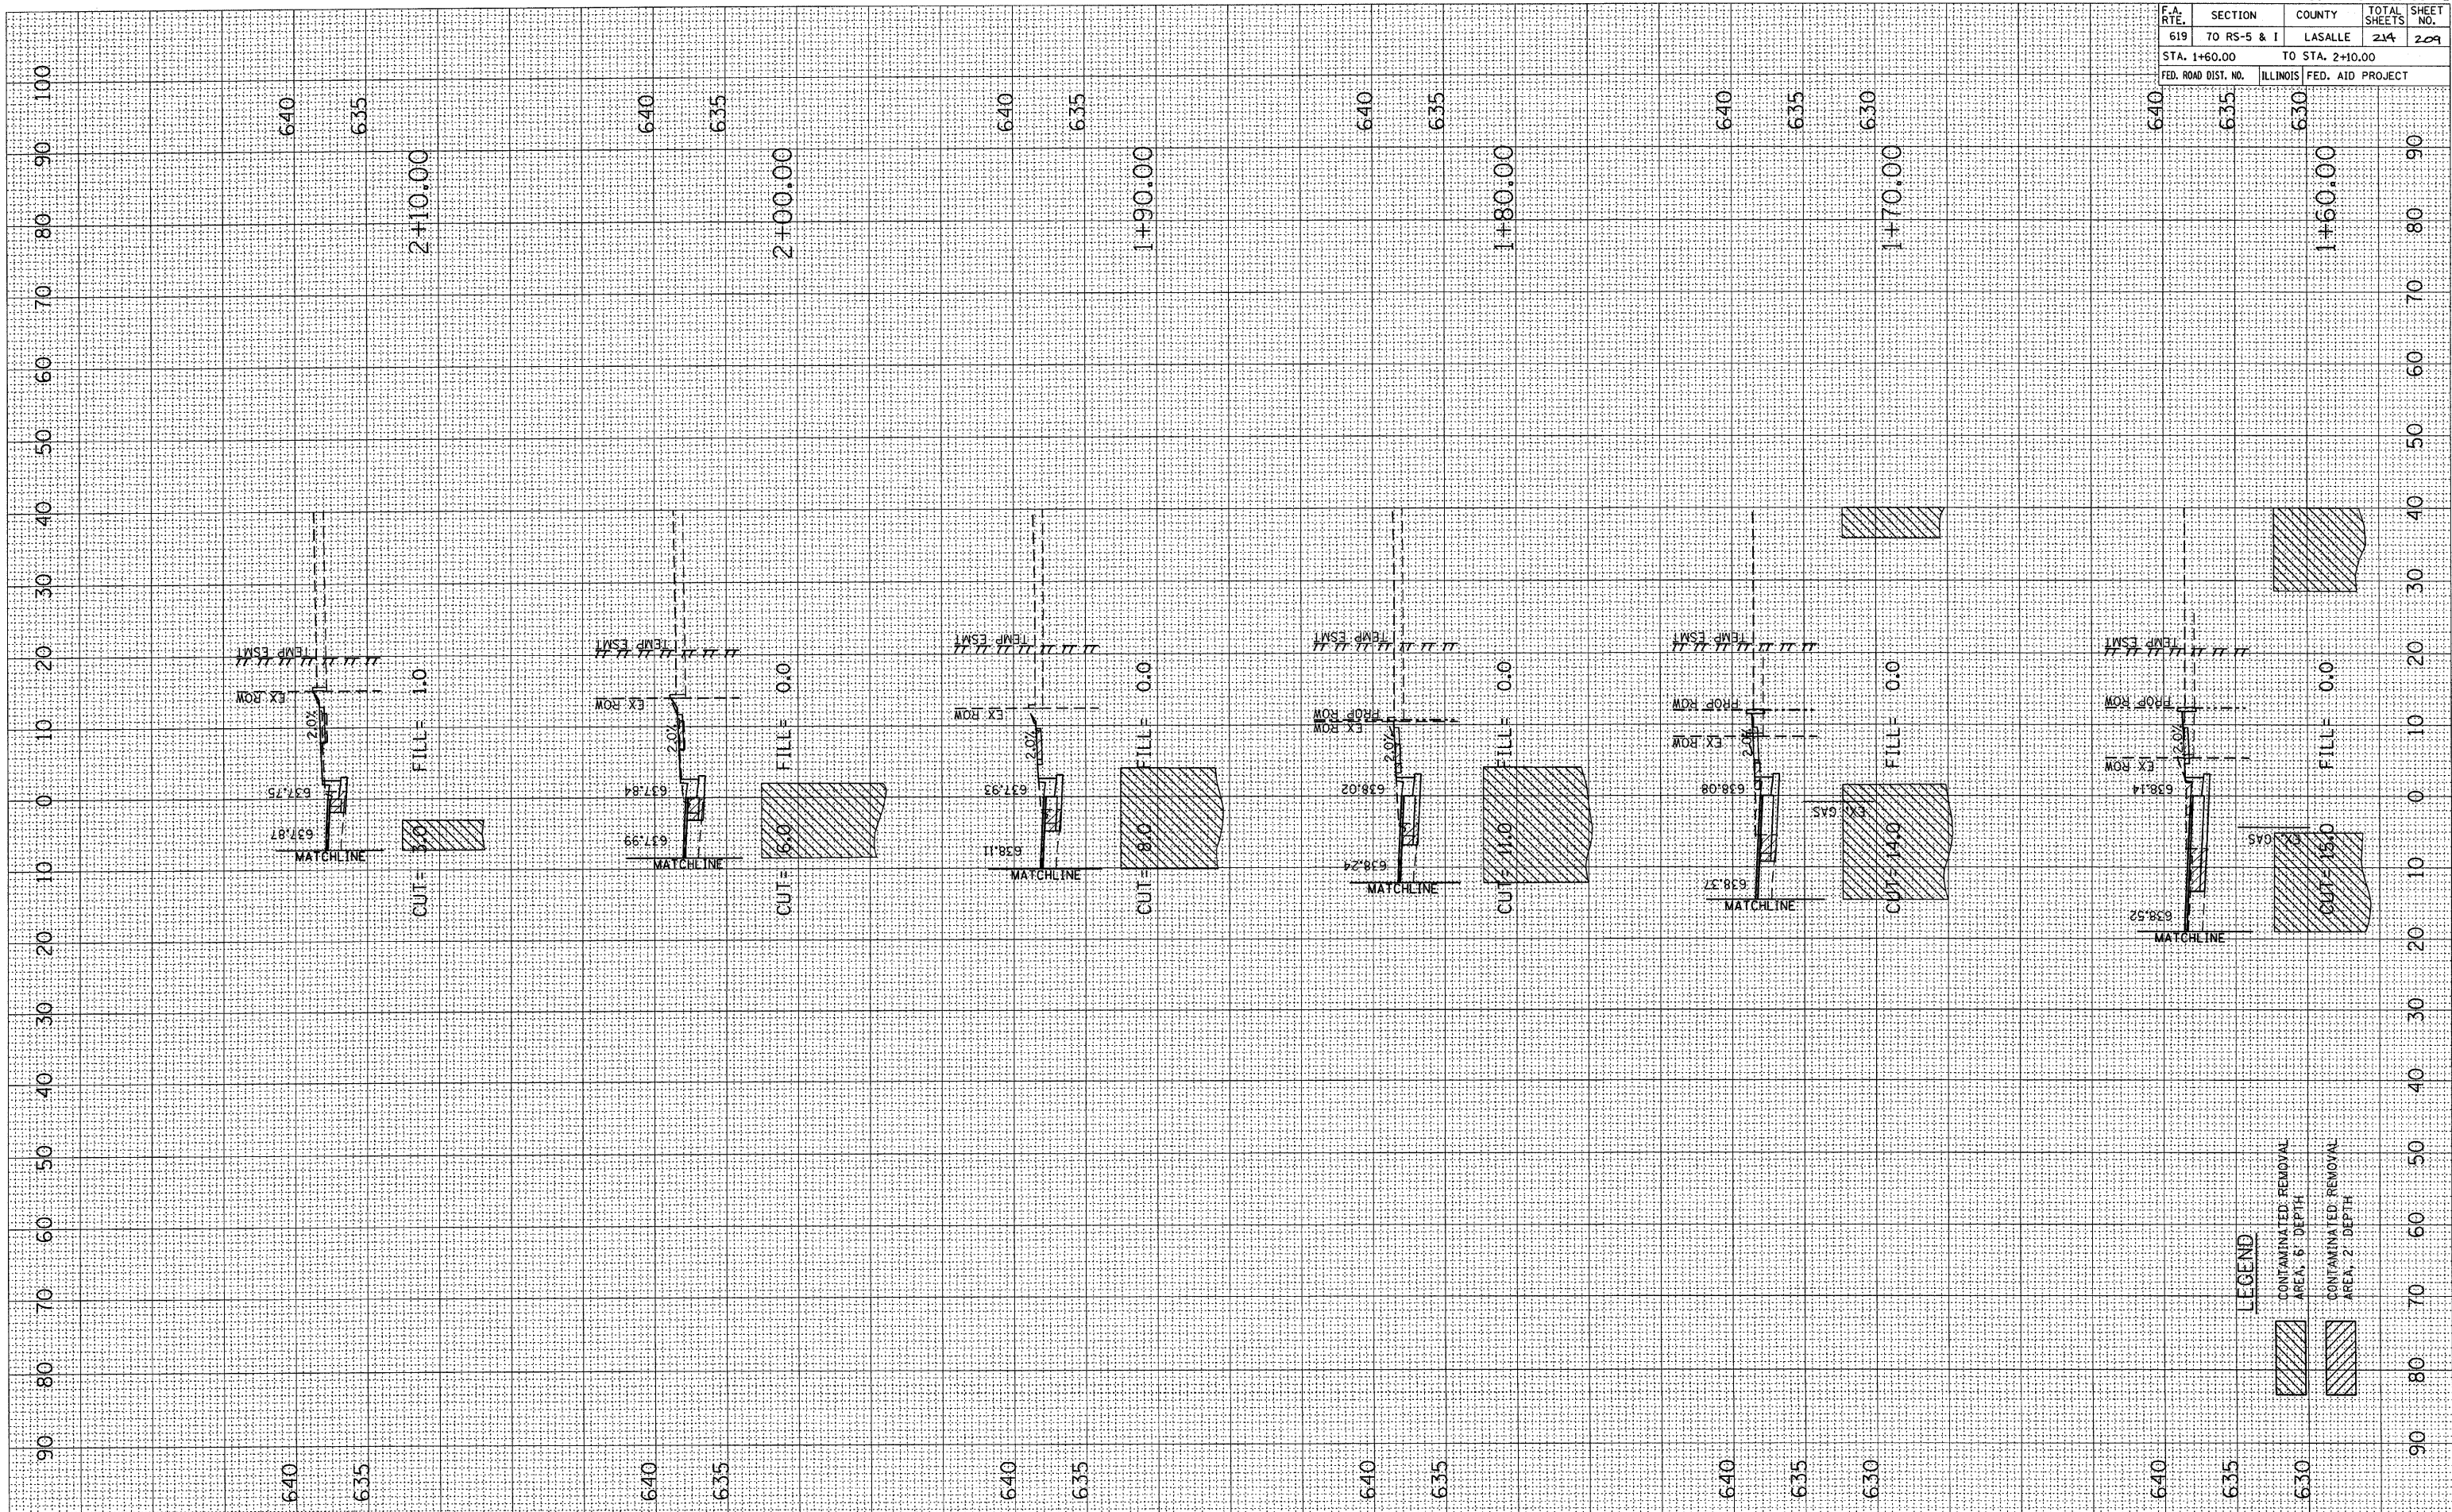

CROSS SECTIONS, STA 1+60.00 TO STA 2+10.00, E. WALNUT ST. (NE QUADRANT)