


F.A. RTE.	SECTION	COUNTY	TOTAL SHEETS	SHEET NO.
619	70 RS-5 & I	LASALLE	214	210
STA. 1+10.00		TO STA. 1+50.00		
FED. ROAD DIST. NO.		ILLINOIS FED. AID PROJECT		

FINAL SURVEY	SURVEYED	DATE
NOTE BOOK	PLOTTED	
AREAS CHECKED	TEMPERATURE	
	AREAS CHECKED	

ORIGINAL SURVEY	SURVEYED	DATE
NOTE BOOK	PLOTTED	
AREAS CHECKED	TEMPERATURE	
	AREAS CHECKED	

PLOT DATE = Aug 24, 2010 - 08:56:44 AM
 FILE NAME = c:\pwork\pudot\bergen\urja\1000000.dgn
 USER NAME = bergenturja

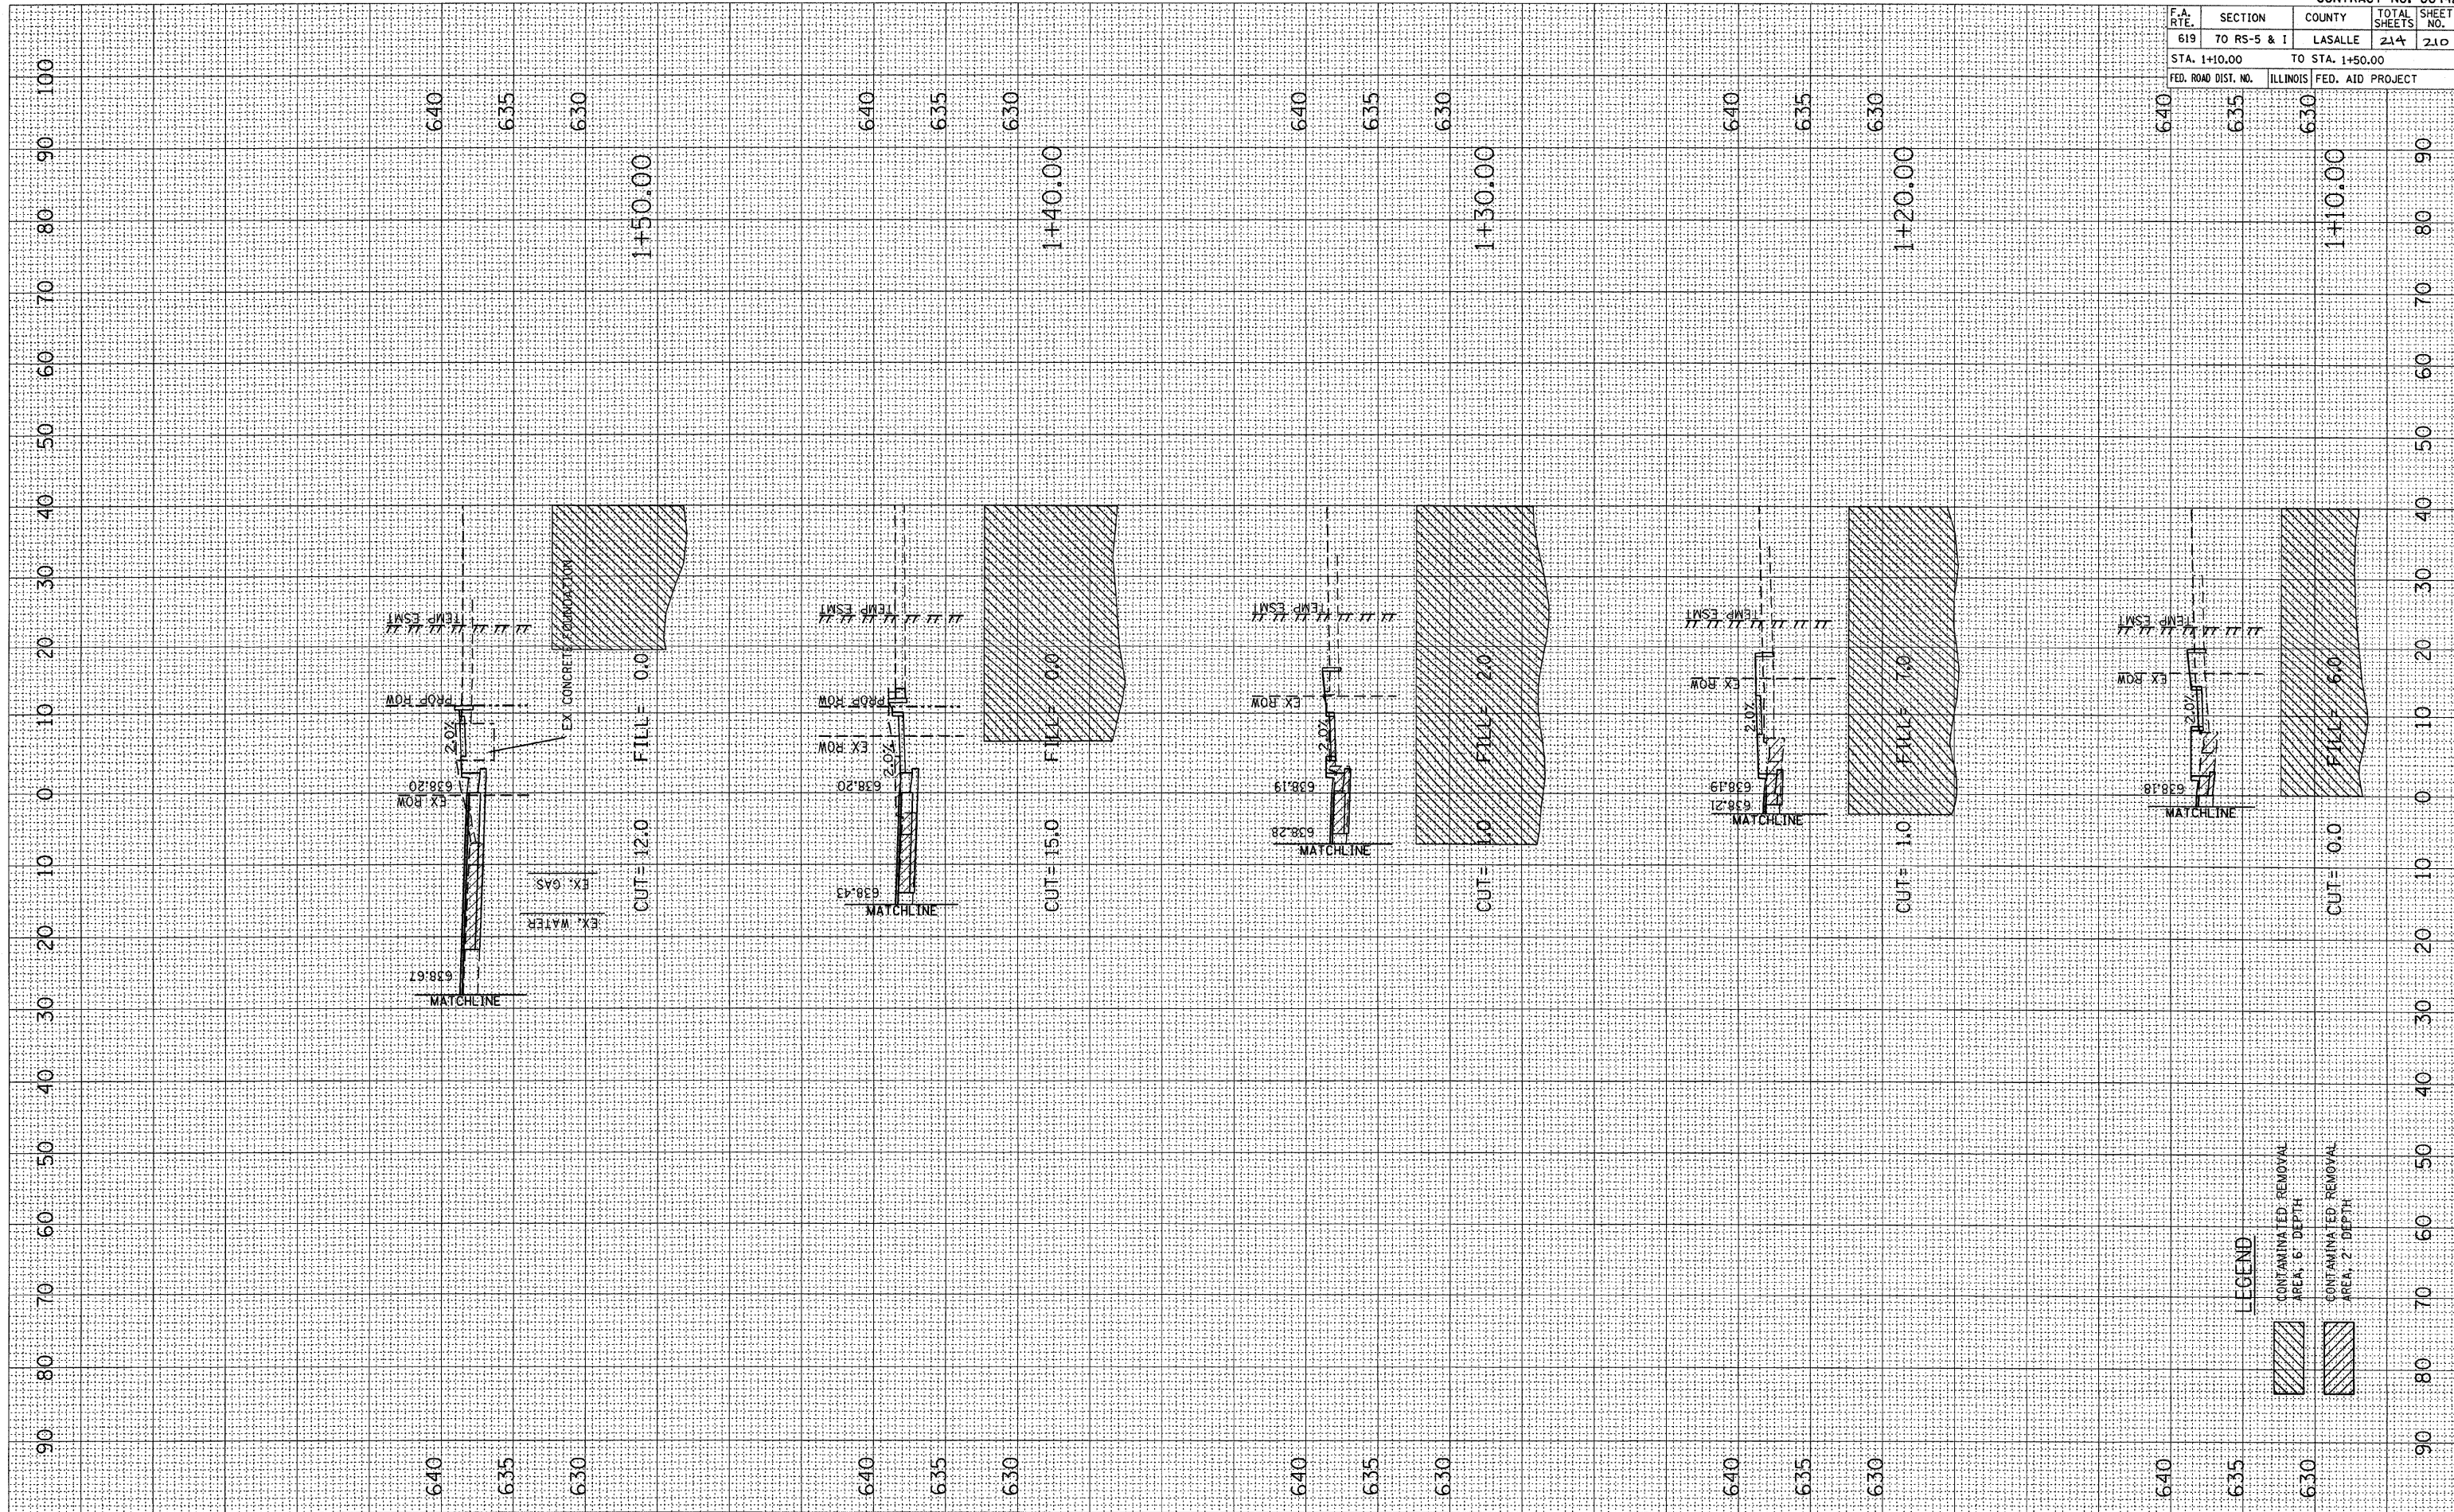

CROSS SECTIONS, STA 1+10.00 TO STA 1+50.00, E. WALNUT ST. (NE QUADRANT)