


F.A. RTE.	SECTION	COUNTY	TOTAL SHEETS	SHEET NO.
619	TO RS-5 & I	LASALLE	214	213
STA. 2+20.00		TO STA. 2+70.00		
FED. ROAD DIST. NO.		ILLINOIS FED. AID PROJECT		

NO.	DATE	BY

NO.	DATE	BY

PLOT DATE = Aug 24, 2010 - 11:41:45 AM  
 PLOT SCALE = 1/8" = 1'-0"  
 USER NAME = bargenano.jp

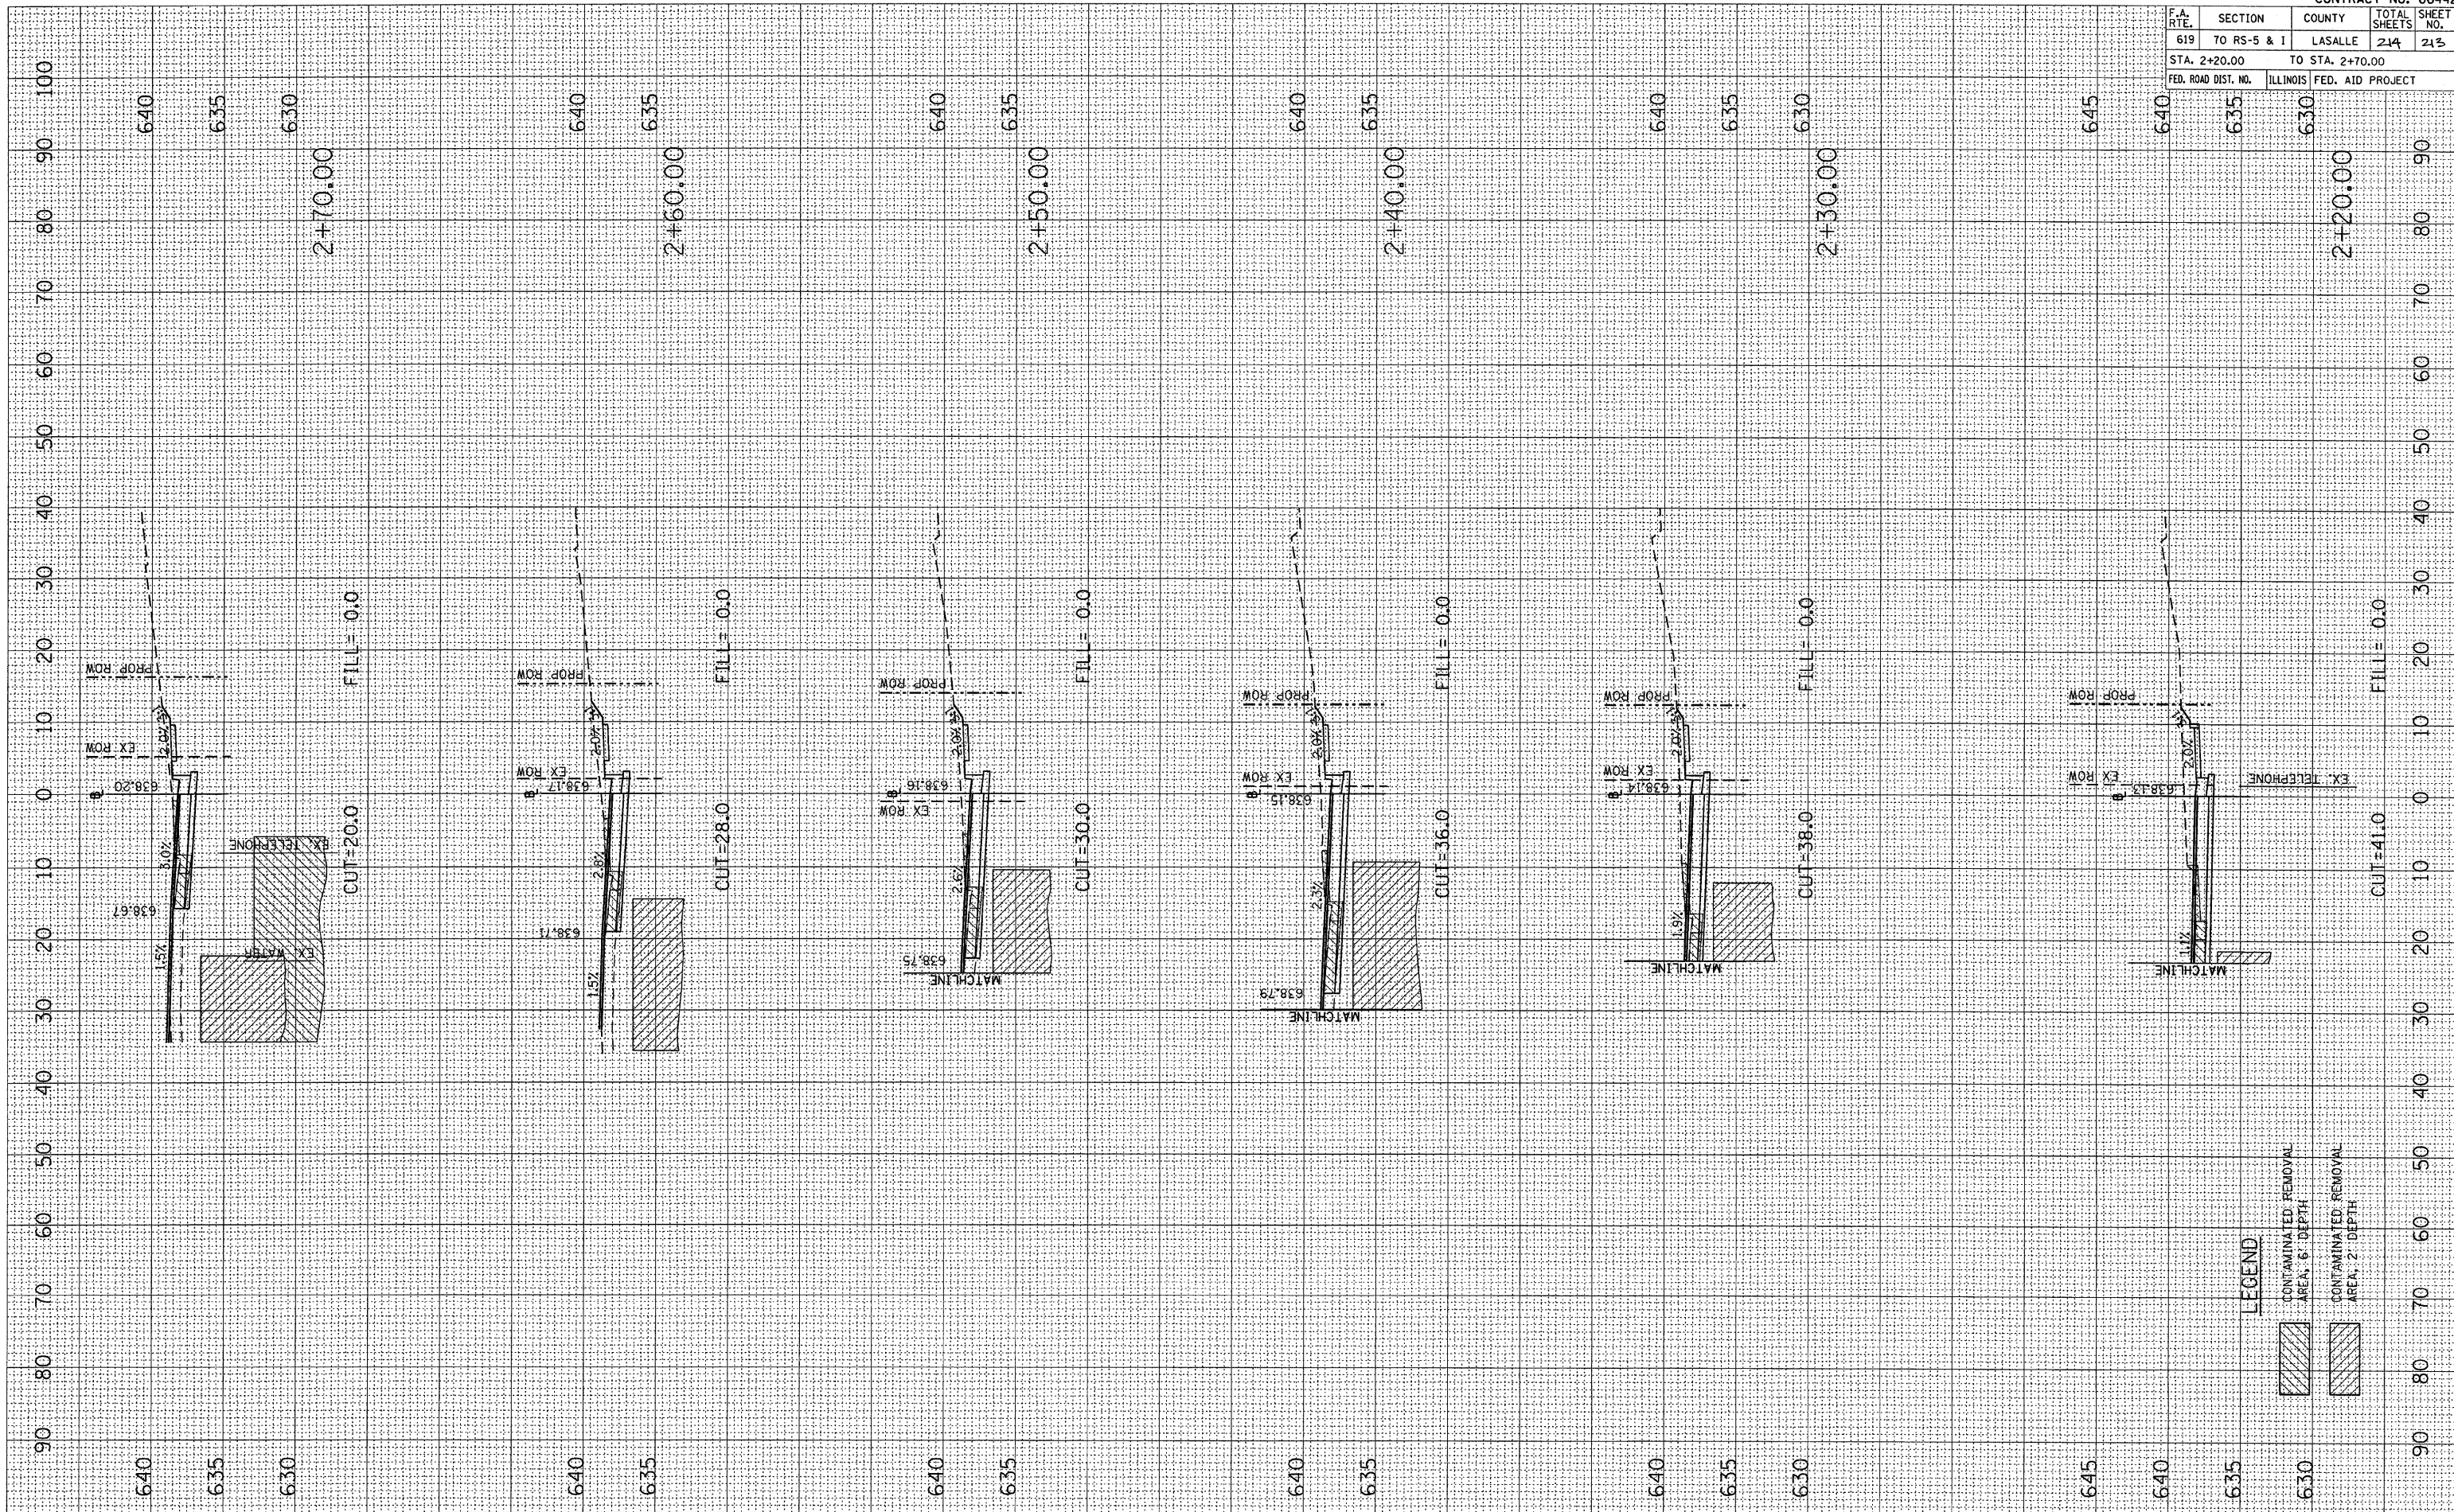

**LEGEND**

[Hatched Area]	CONTAMINATED REMOVAL AREA, 6' DEPTH
[Hatched Area]	CONTAMINATED REMOVAL AREA, 2' DEPTH

CROSS SECTIONS, STA 2+20.00 TO STA 2+70.00, W. WALNUT ST. (SW QUADRANT)