


F.A. RTE.	SECTION	COUNTY	TOTAL SHEETS	SHEET NO.
619	70 RS-5 & 1	LASALLE	214	214
STA. 1+70.00		TO STA. 2+10.00		
FED. ROAD DIST. NO.		ILLINOIS FED. AID PROJECT		

FINAL SURVEY NO.	DATE
SURVEYED	
PLOTTED	
TEMPERATURE	
AREAS CHECKED	

ORIGINAL SURVEY NO.	DATE
SURVEYED	
PLOTTED	
TEMPERATURE	
AREAS CHECKED	

PLOT DATE = Aug 24, 2010 11:41:32 AM
 PLOT SCALE = 1" = 20'-0"
 USER NAME = borgentunaja

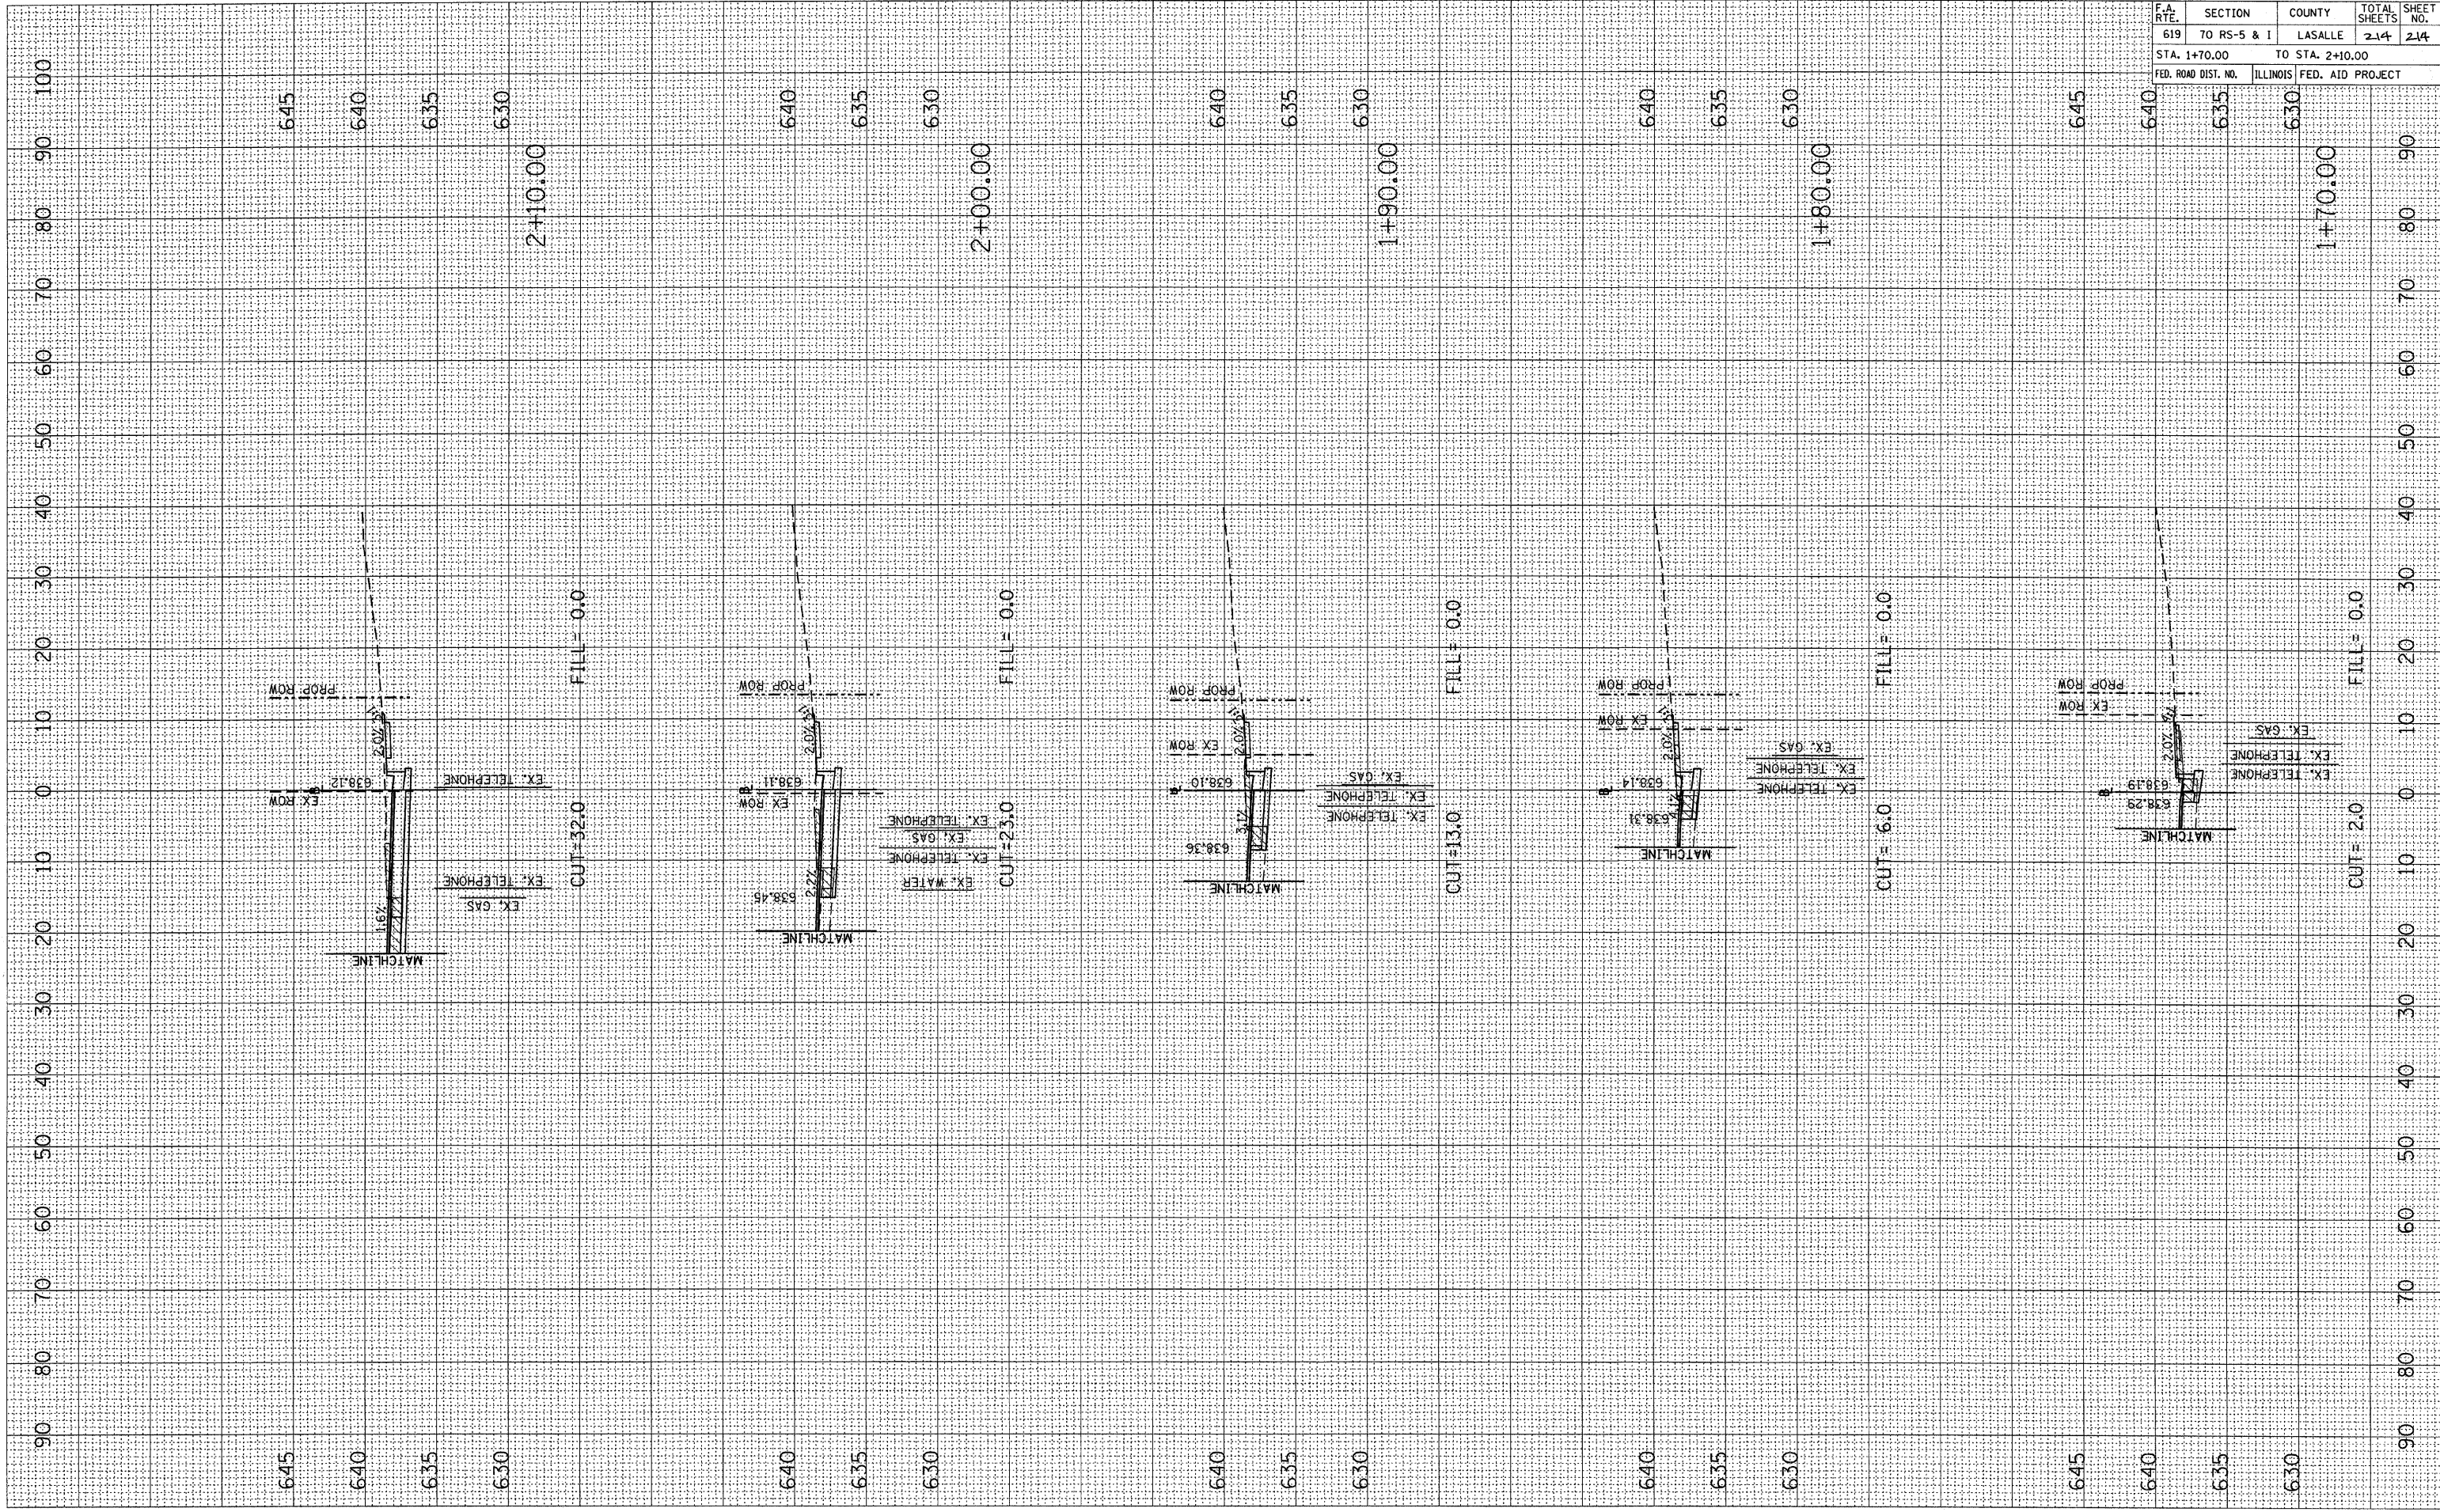

CROSS SECTIONS, STA 1+70.00 TO STA 2+10.00, W. WALNUT ST. (SW QUADRANT)