

F.A.P. RTE.	SECTION	COUNTY	TOTAL SHEETS	SHEET NO.
319	(47-3)DM	KENDALL	3	1
		ILLINOIS	CONTRACT NO. 66A63	

**STATE OF ILLINOIS  
DEPARTMENT OF TRANSPORTATION  
DIVISION OF HIGHWAYS**

**PROPOSED  
HIGHWAY PLANS**

**FAP ROUTE 319 (PRAIRIE PARKWAY)  
SECTION (47-3)DM**

**BUILDING REMOVAL AT 2 LOCATIONS  
KENDALL COUNTY**



C-93-005-11

**INDEX OF SHEETS**

- 1 COVER SHEET
- 2 GENERAL NOTES & SUMMARY OF QUANTITIES
- 3 PLAN VIEW

**STANDARDS**

- 000001-06 STANDARD SYMBOLS, ABBREVIATIONS AND PATTERNS
- 701001-02 OFF-ROAD OPERATIONS 2L, 2W, MORE THAN 15' (4.5 m) AWAY
- 701006-03 OFF-ROAD OPERATIONS 2L, 2W, 15' (4.5 m) TO 24" (600 mm) FROM PAVEMENT EDGE
- 701301-04 LANE CLOSURE, 2L, 2W, SHORT TIME OPERATIONS
- 701901-01 TRAFFIC CONTROL DEVICES

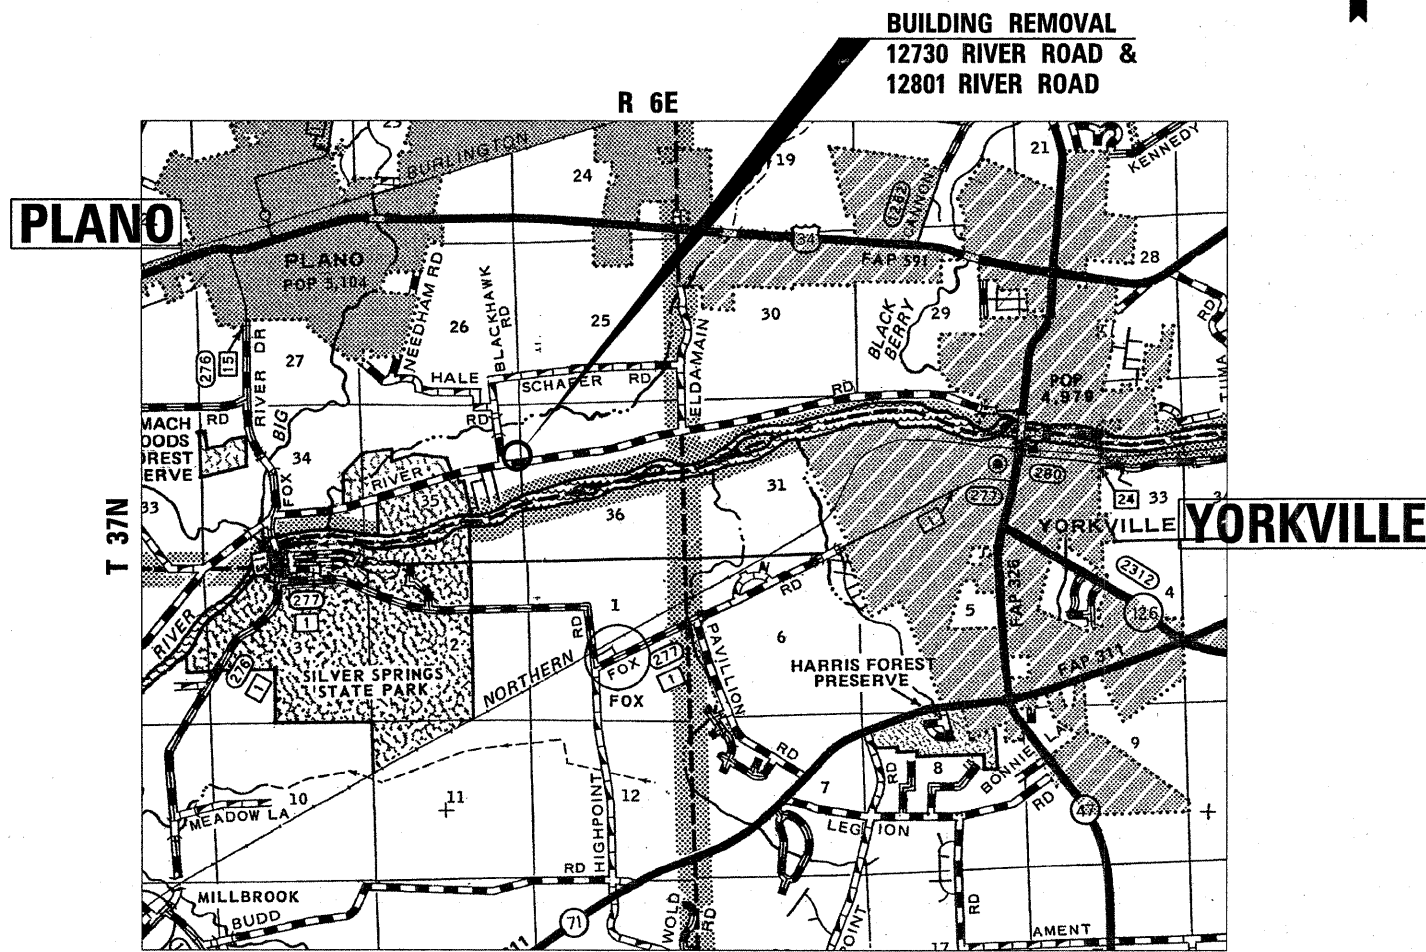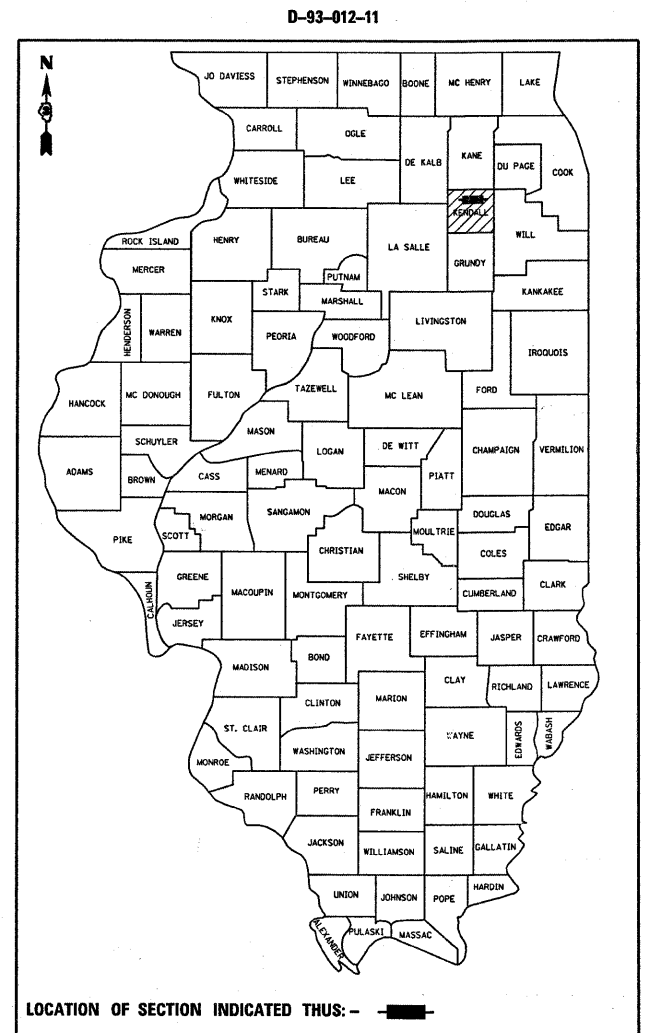

LOCATION MAP  
NOT TO SCALE

MICROFILMED \_\_\_\_\_  
 REEL NUMBER \_\_\_\_\_  
 AWARDED \_\_\_\_\_  
 RESIDENT ENGINEER \_\_\_\_\_  
 AS BUILT CHANGES WERE MADE  
 ON THE FOLLOWING SHEETS \_\_\_\_\_

**J.U.L.I.E.**  
 JOINT UTILITY LOCATION INFORMATION FOR EXCAVATION  
 1-800-892-0123  
 OR 811

**PROJECT ENGINEER: CRAIG REED, P.E.**  
**UNIT CHIEF: BRAD DUNCAN, P.E.**  
**TOWNSHIP: LITTLE ROCK**

**CONTRACT NO. 66A63**

STATE OF ILLINOIS  
 DEPARTMENT OF TRANSPORTATION  
 DIVISION OF HIGHWAYS

SUBMITTED October 27 20 10

George DeLeon  
 DEPUTY DIRECTOR OF HIGHWAYS, REGION ENGINEER

December 10 20 10  
Scott E. Stitt, P.E.  
 acting ENGINEER OF DESIGN AND ENVIRONMENT

December 10 20 10  
Christine M. Reed  
 DIRECTOR OF HIGHWAYS, CHIEF ENGINEER

**PRINTED BY THE AUTHORITY  
OF THE STATE OF ILLINOIS**

GENERAL NOTES

SEEDING SHALL NOT BE PERMITTED AT ANY TIME WHEN THE GROUND IS FROZEN, WET, OR IN AN UNTILLABLE CONDITION. LOCATIONS TO BE SEEDED WILL BE DETERMINED BY THE ENGINEER.

ANY REFERENCE TO A STANDARD IN THESE PLANS SHALL BE INTERPRETED TO MEAN THE EDITION AS INDICATED BY THE SUBNUMBER SHOWN IN THE LIST OF STANDARDS OR THE COPY INCLUDED IN THESE PLANS.

MEMBERS OF JULIE KNOWN TO BE WITHIN THE LIMITS OF THE IMPROVEMENT ARE:

- COMMONWEALTH EDISON
- AT & T
- COMCAST
- NICOR GAS

THE CONTRACTOR SHALL CONTACT JULIE AT LEAST 48 HOURS PRIOR TO EXCAVATION TO DETERMINE WHICH UTILITIES ARE IN THE AREA.

THE CONTRACTOR SHALL BE AWARE THAT A FOREST MITIGATION PROJECT JUST NORTH OF THE PROPERTY AT 17801 RIVER ROAD WILL BE PERFORMED. THIS PROJECT WILL BE ACCESSED FROM RIVER ROAD USING THE PRIVATE ENTRANCE AT THIS PROPERTY. IN THE EVENT BOTH PROJECTS OCCUR AT THE SAME TIME ARTICLE 105.08 OF THE STANDARD SPECIFICATIONS SHALL GOVERN.

SUMMARY OF QUANTITIES			URBAN 100% STATE
			0044
CODE NO.	ITEM	UNIT	TOTAL QUANTITY
21101615	TOPSOIL FURNISH AND PLACE, 4"	SQ YD	985
25000200	SEEDING, CLASS 2	ACRE	0.2
25000400	NITROGEN FERTILIZER NUTRIENT	POUND	18
25000500	PHOSPHORUS FERTILIZER NUTRIENT	POUND	18
25000600	POTASSIUM FERTILIZER NUTRIENT	POUND	18
25100115	MULCH, METHOD 2	ACRE	0.2
28000250	TEMPORARY EROSION CONTROL SEEDING	POUND	20
67100100	MOBILIZATION	L SUM	1
Z0007601	BUILDING REMOVAL NO. 1	L SUM	1
Z0007602	BUILDING REMOVAL NO. 2	L SUM	1
* Z0049901	REMOVAL AND DISPOSAL OF NON-FRIABLE ASBESTOS, BUILDING NO. 1	L SUM	1
* Z0049902	REMOVAL AND DISPOSAL OF NON-FRIABLE ASBESTOS, BUILDING NO. 2	L SUM	1

\* SPECIALTY ITEMS

TOPSOIL & SEEDING						
BUILDING NUMBER (PARCEL #)	TOPSOIL FURNISH AND PLACE 4"	SEEDING CLASS 2	NITROGEN FERTILIZER NUTRIENT	PHOSPHORUS FERTILIZER NUTRIENT	POTASSIUM FERTILIZER NUTRIENT	MULCH METHOD 2
	SQ YD	ACRE	POUND	POUND	POUND	ACRE
1 (3RJ0024)	625	0.13	12	12	12	0.13
2 (3RJ0027)	360	0.07	7	7	7	0.07
TOTALS	985	0.20	18	18	18	0.20

STATE OF ILLINOIS  
DEPARTMENT OF TRANSPORTATION  
DISTRICT THREE

PREPARED BY: Drew Brown  
DISTRICT STUDIES & PLANS ENGINEER

DATE: 10/27/10

EXAMINED BY: Subir K. Das  
DISTRICT CONSTRUCTION ENGINEER

Ray L. Phillips  
DISTRICT MATERIALS ENGINEER

Bruce C. Huber  
DISTRICT OPERATIONS ENGINEER

FILE NAME =	USER NAME = duncanbd	DESIGNED -	REVISED -	<b>STATE OF ILLINOIS DEPARTMENT OF TRANSPORTATION</b>	<b>GENERAL NOTES &amp; SUMMARY OF QUANTITIES</b>	F.A.P. RTE.	SECTION	COUNTY	TOTAL SHEETS	SHEET NO.
ca:\pw\work\p\ridot\duncanbd\0214383\036663-shr-cover.dgn	DRAWN -	REVISED -	319			(47-3)DM	KENDALL	3	2	
PLOT SCALE = 50.0000' / IN.	CHECKED -	REVISED -	CONTRACT NO. 66A63							
PLOT DATE = Oct 25, 2010 - 02:38:46 PM	DATE -	REVISED -	SCALE:			SHEET NO. OF SHEETS	STA. TO STA.	ILLINOIS FED. AID PROJECT		

