



## EXISTING TYPICAL CROSS SECTION 5

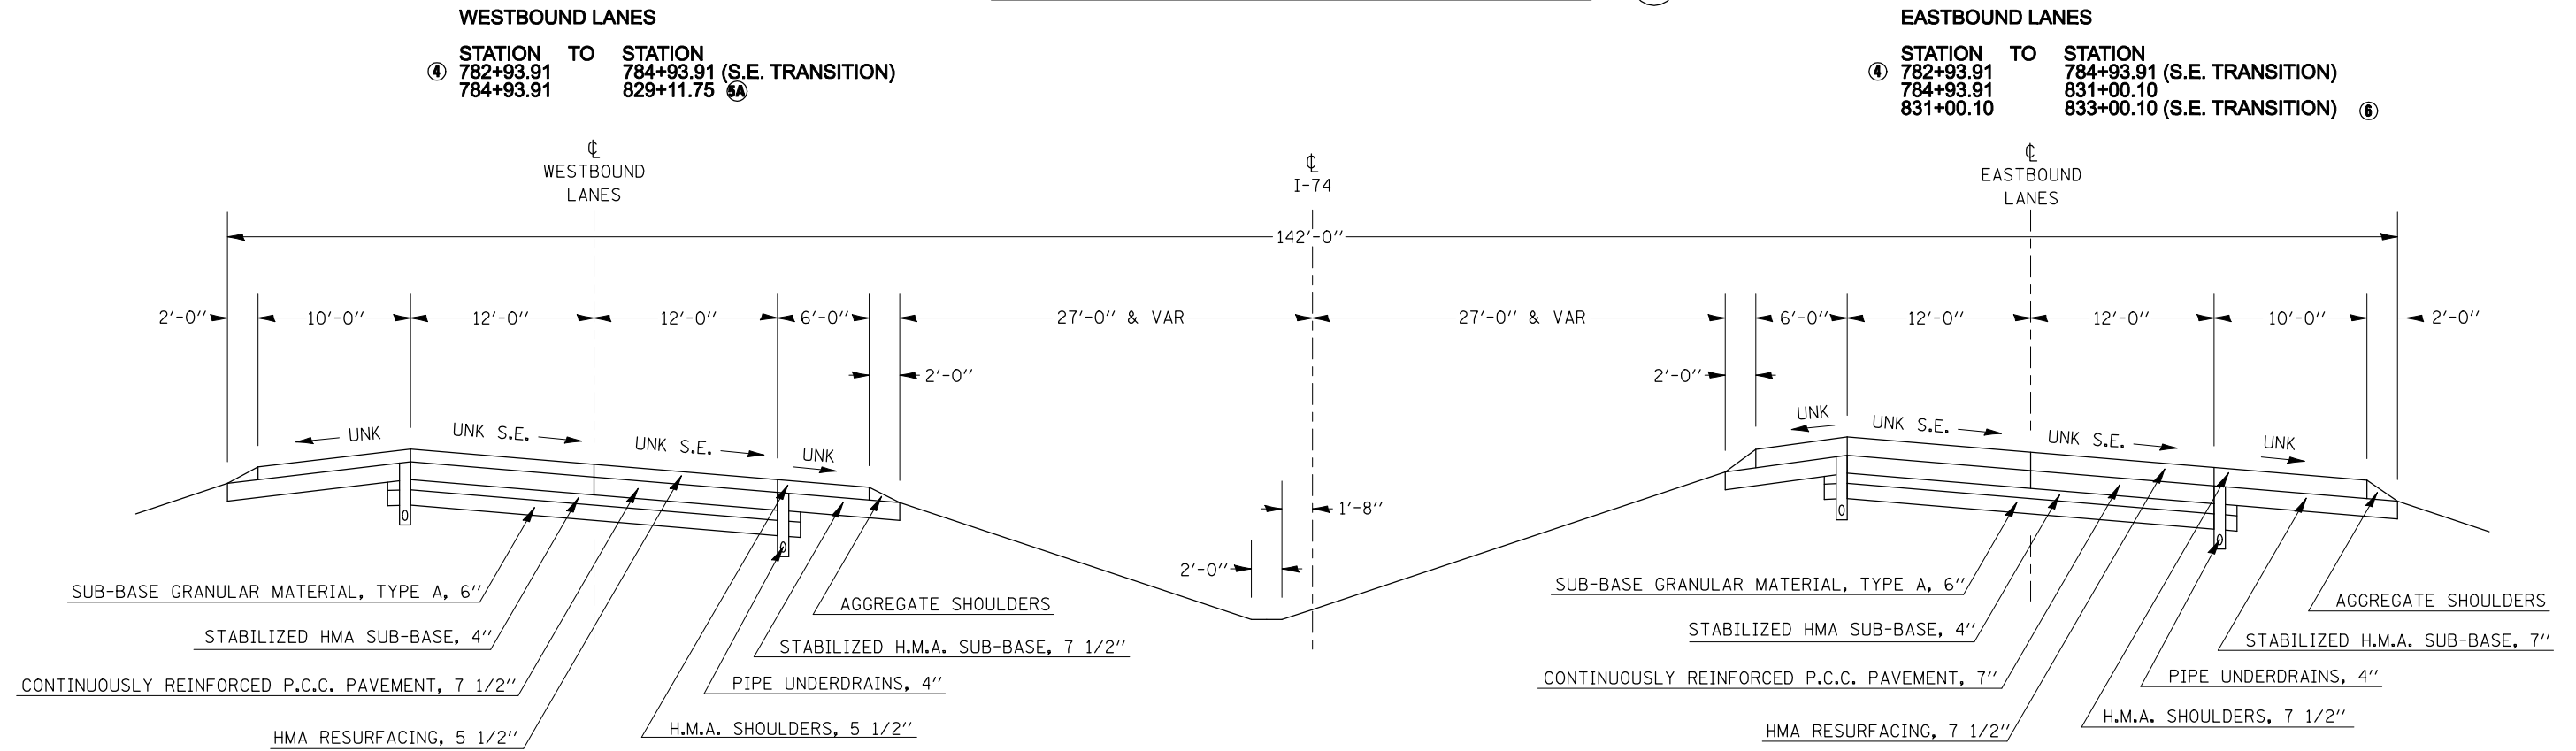

## EXISTING TYPICAL CROSS SECTION 5A

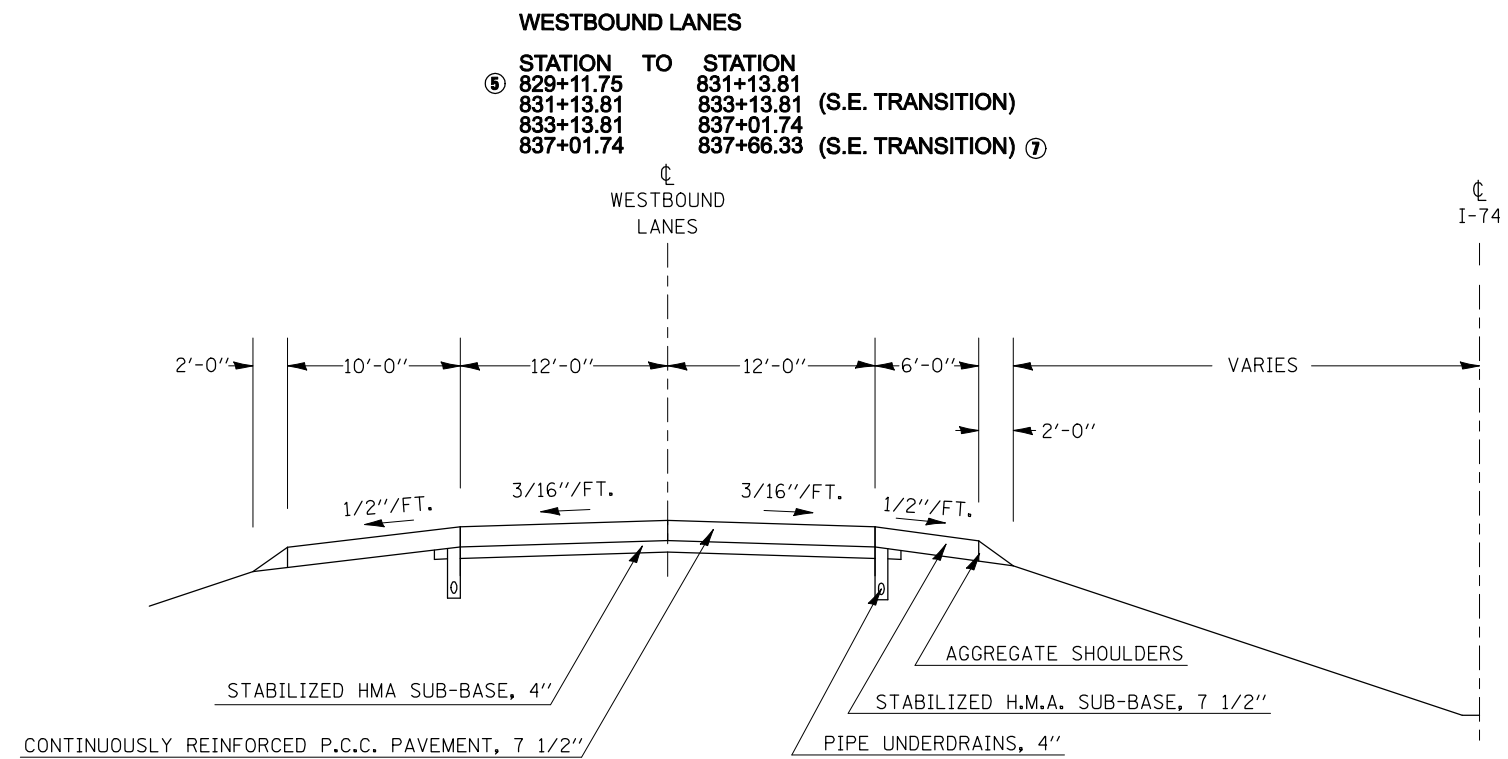

FILE NAME =	USER NAME = hoganbj	DESIGNED -	REVISED -	<b>STATE OF ILLINOIS DEPARTMENT OF TRANSPORTATION</b>	<b>EXISTING TYPICAL SECTIONS</b>	F.A.I. RTE.:	SECTION	COUNTY	TOTAL SHEETS	SHEET NO.	
	ct:\pw\work\pwwork\hoganbj\d0158340\0570650-sht-typ10a1.dgn	DRAWN -	REVISED -			74	(57-20(1),21,22)RS-3	MCLEAN	150	16	
	PLOT SCALE = 100.0000' / IN.	CHECKED -	REVISED -			CONTRACT NO. 70550					
	PLOT DATE = 10/21/2010	DATE -	REVISED -			ILLINOIS FED. AID PROJECT					
						SCALE:	SHEET NO.	OF SHEETS	STA.	TO STA.	