


PROPOSED TYPICAL CROSS SECTION ⑥

WESTBOUND LANES
STATION ⑦ 864+88.30 TO STATION ⑧ 918+50.00

EASTBOUND LANES
STATION ⑤ 833+00.10 TO STATION ⑦ 837+01.74
STATION ⑦ 864+88.30 TO STATION ⑧ 918+50.00

NOTES:

- FULL DEPTH SURFACE REMOVAL: THE SPECIFIED DEPTH IS INTENDED TO REMOVE THE FULL THICKNESS OF EXISTING HOT-MIX ASPHALT OVERLAY AND TO TEXTURE THE EXISTING CONCRETE PAVEMENT SURFACE.
- MULTIPLE LIFTS ARE REQUIRED.
 MIN 2 1/4"
 MAX 4 1/2"

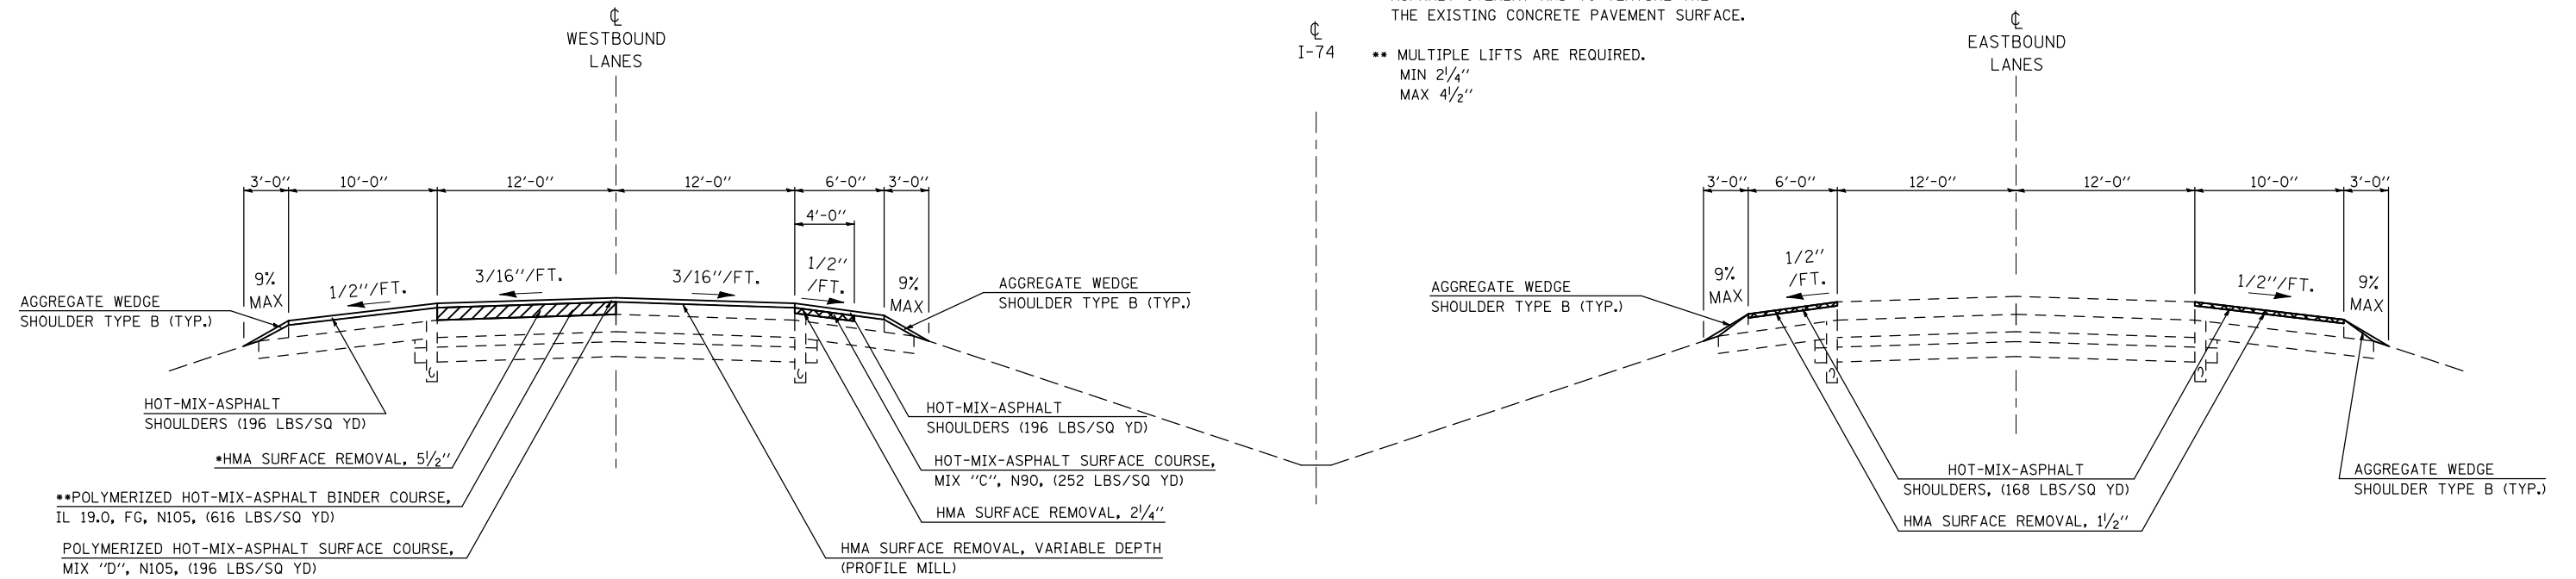


PROPOSED TYPICAL CROSS SECTION ⑦

WESTBOUND LANES
STATION ⑤A 837+66.33 TO STATION ⑧ 839+01.74 (S.E. TRANSITION)
STATION 839+01.74 TO STATION 862+88.30
STATION 862+88.30 TO STATION ⑥ 864+88.30 (S.E. TRANSITION)

EASTBOUND LANES
STATION ⑥ 837+01.74 TO STATION ⑧ 839+01.74 (S.E. TRANSITION)
STATION 839+01.74 TO STATION 862+88.30
STATION 862+88.30 TO STATION ⑥ 864+88.30 (S.E. TRANSITION)

NOTES:

- FULL DEPTH SURFACE REMOVAL: THE SPECIFIED DEPTH IS INTENDED TO REMOVE THE FULL THICKNESS OF EXISTING HOT-MIX ASPHALT OVERLAY AND TO TEXTURE THE EXISTING CONCRETE PAVEMENT SURFACE.
- MULTIPLE LIFTS ARE REQUIRED.
 MIN 2 1/4"
 MAX 4 1/2"

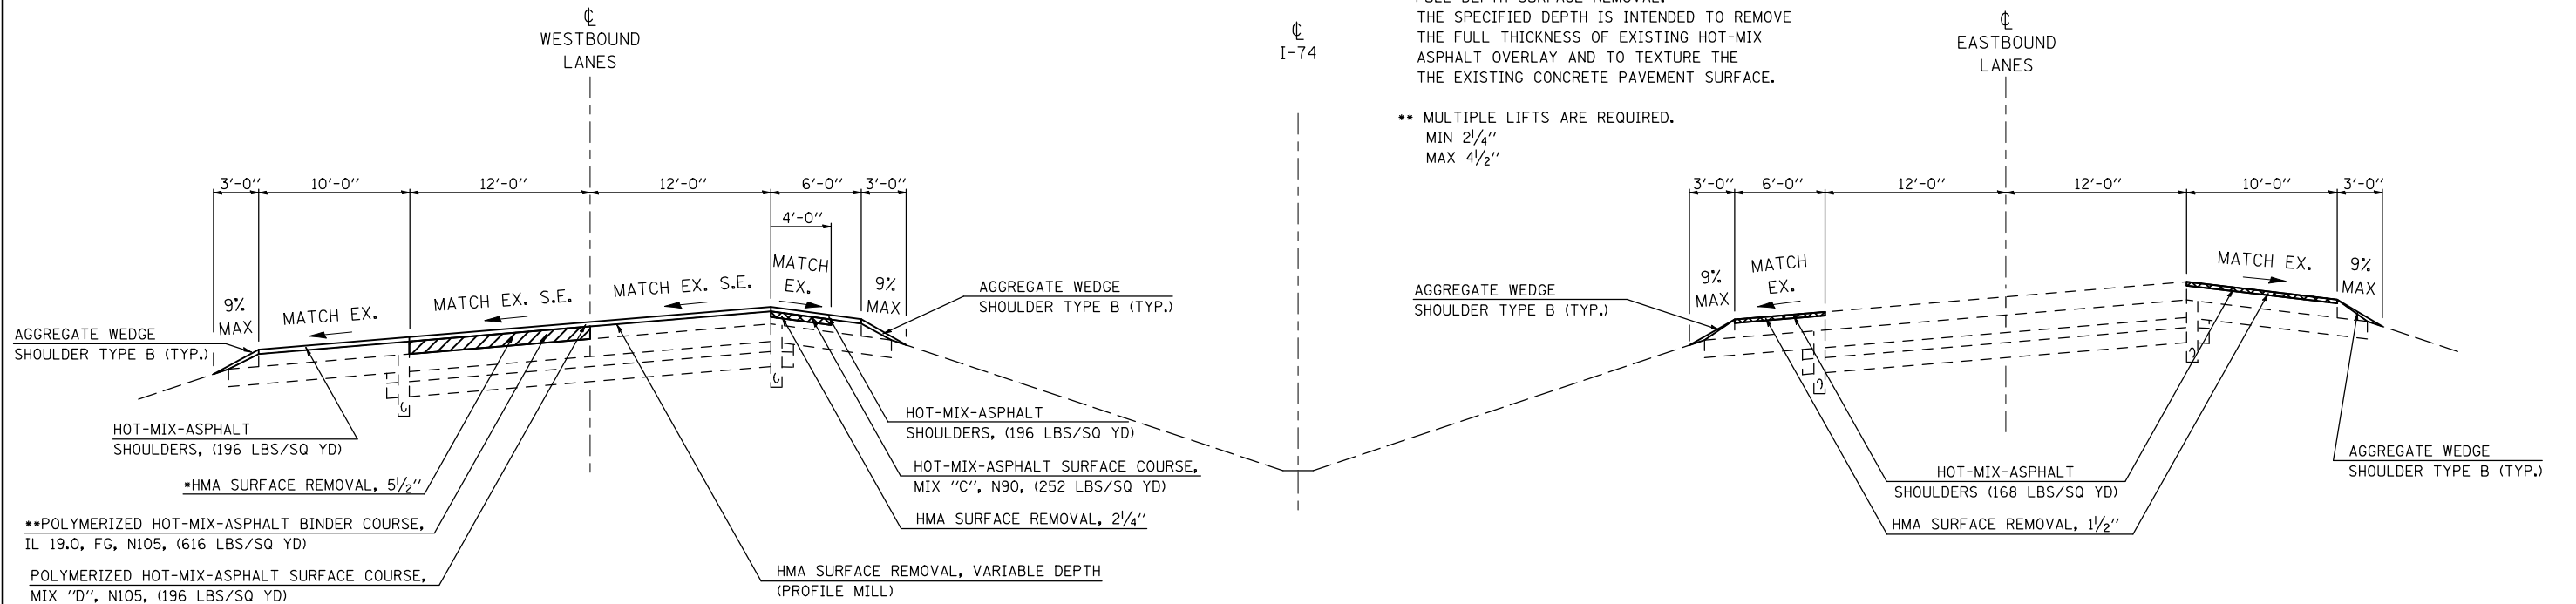

FILE NAME =	USER NAME = hoganbj	DESIGNED -	REVISED - BJH 8/10/2010
ct:\pwork\pwork\hoganbj\d0158340\0570650-sh-typical.dgn		DRAWN -	REVISED - BJH 8/12/2010
		CHECKED -	REVISED -
		DATE -	REVISED -

**STATE OF ILLINOIS
 DEPARTMENT OF TRANSPORTATION**

PROPOSED TYPICAL SECTIONS

SCALE: SHEET NO. OF SHEETS STA. TO STA.

F.A.I. RTE.	SECTION	COUNTY	TOTAL SHEETS	SHEET NO.
74	(57-20(1),21,22)RS-3	MCLEAN	150	25
CONTRACT NO. 70550				
ILLINOIS FED. AID PROJECT				