


BY		DATE	
BY	DATE	BY	DATE
SURVEYED	PLOTTED	SURVEYED	PLOTTED
NOTE BOOK	TEMPLATE	NOTE BOOK	TEMPLATE
NO.	AREAS CHECKED	NO.	AREAS CHECKED

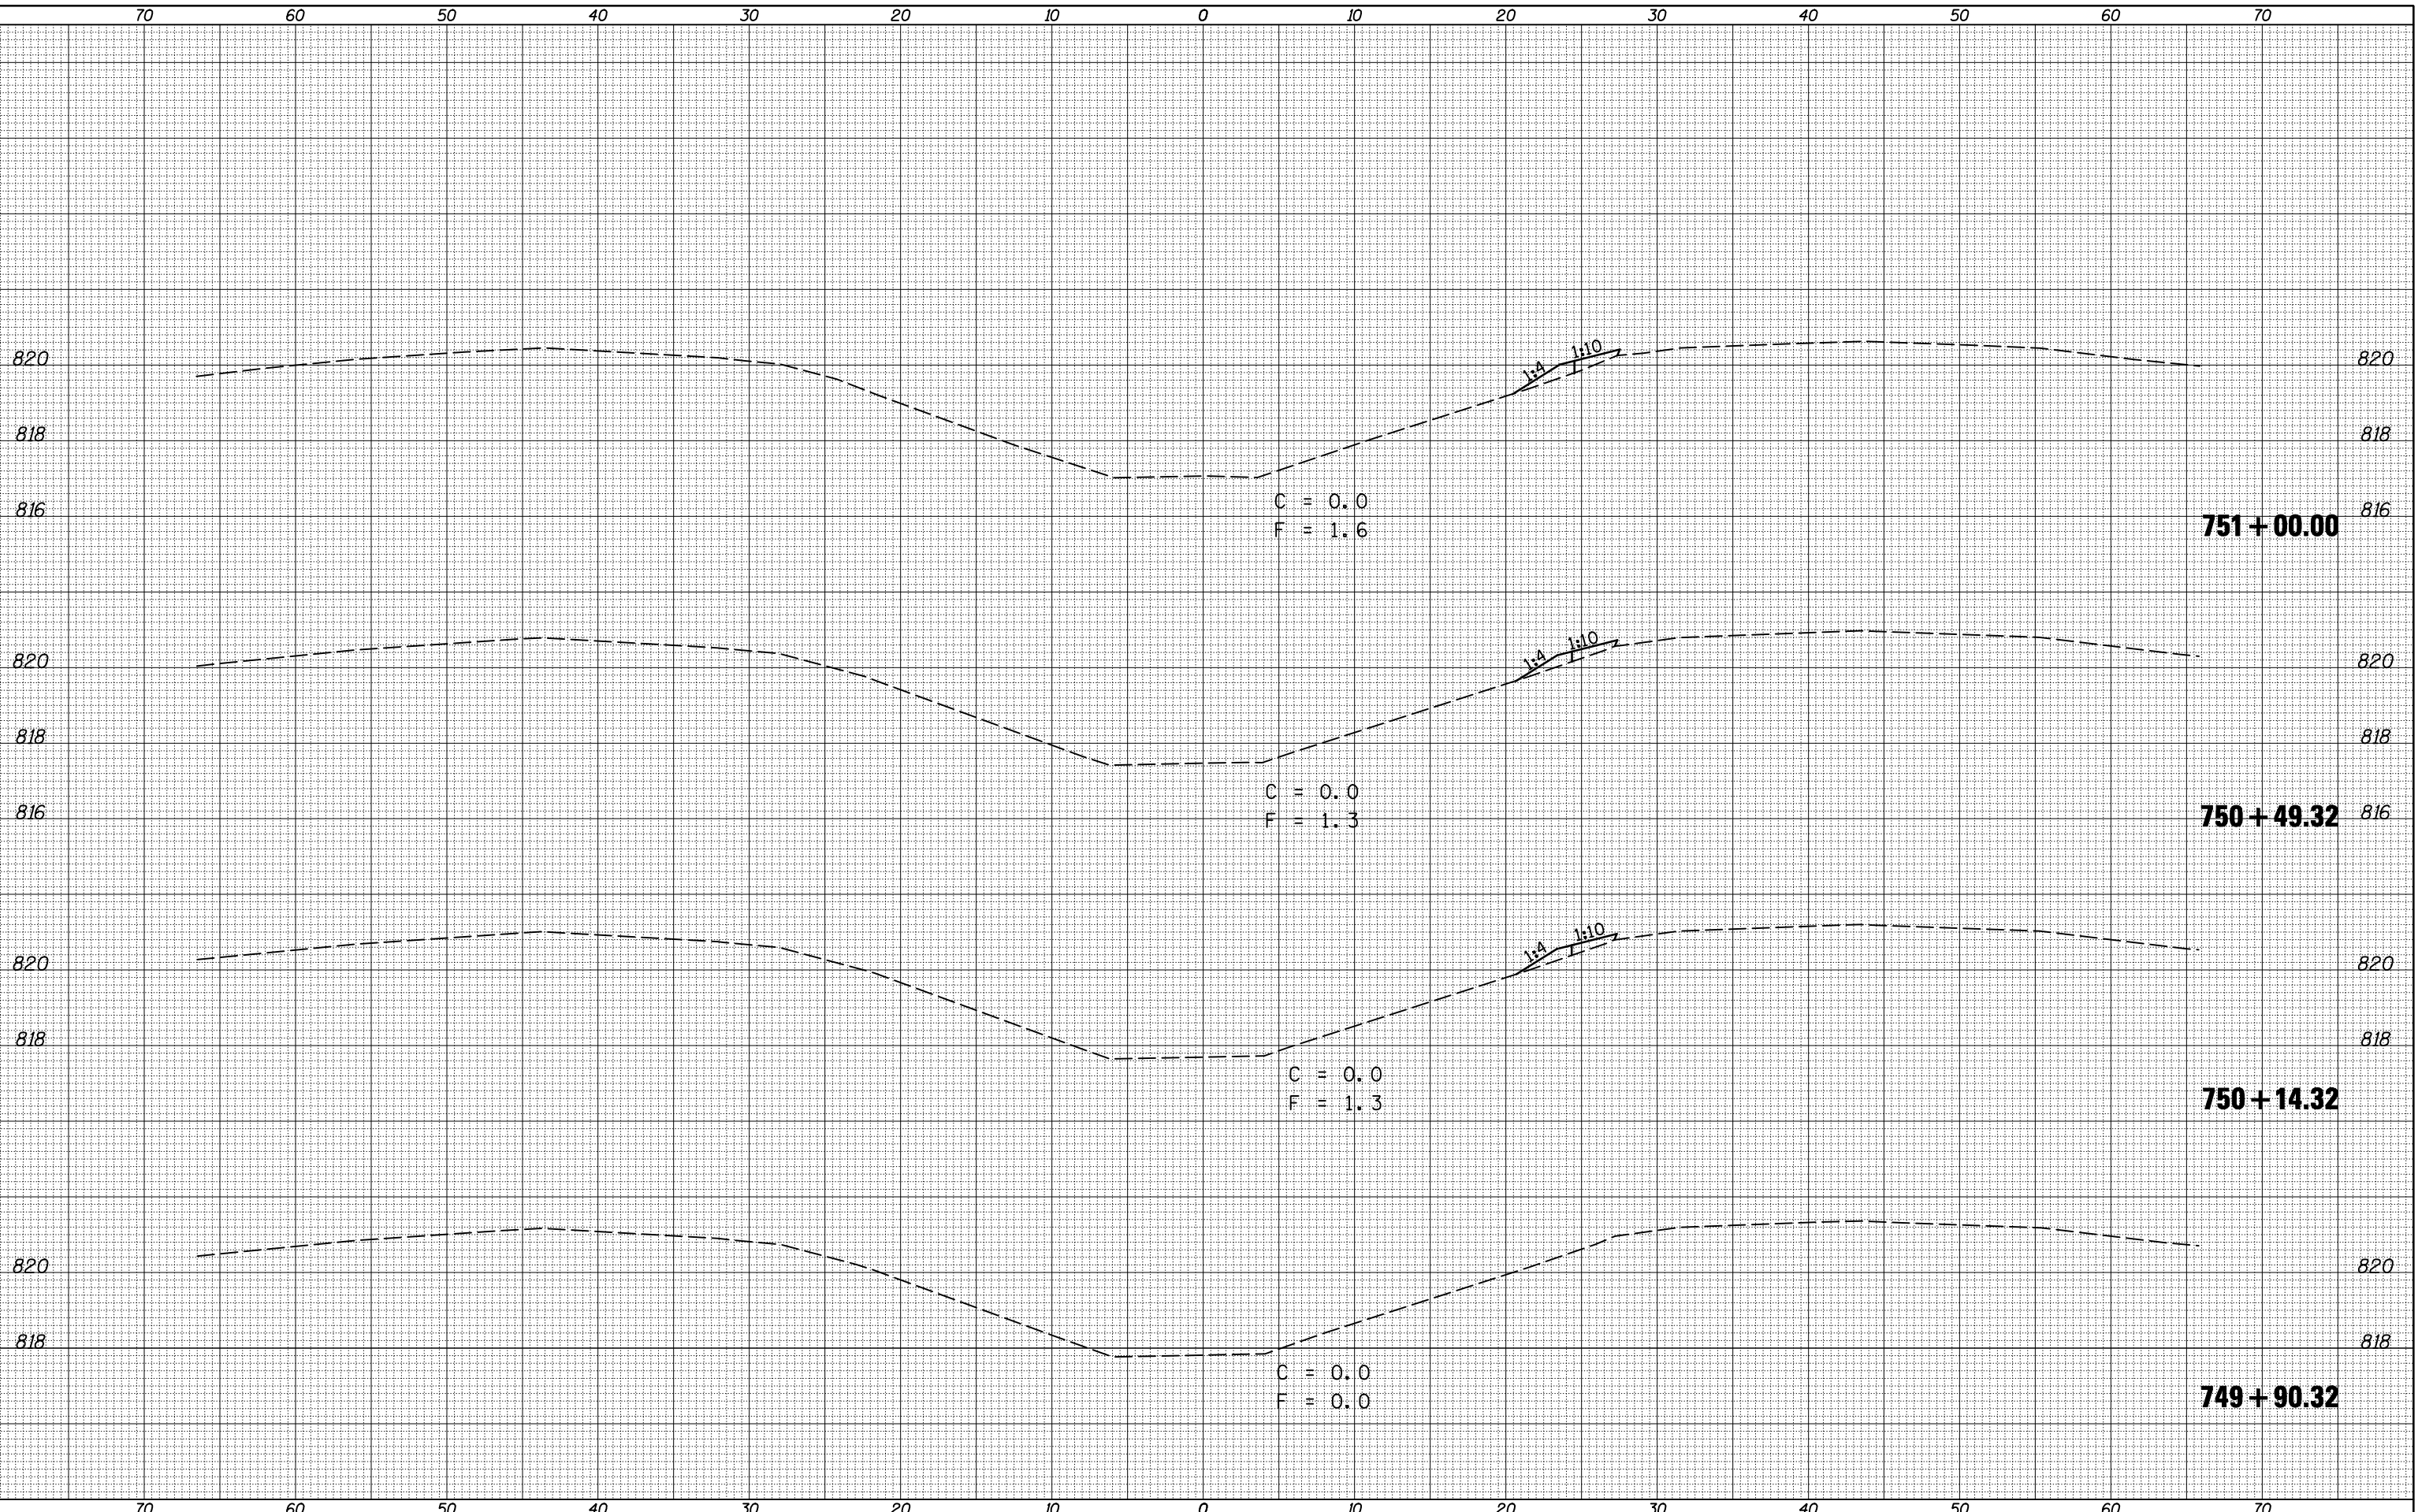

BY		DATE	
BY	DATE	BY	DATE
SURVEYED	PLOTTED	SURVEYED	PLOTTED
NOTE BOOK	TEMPLATE	NOTE BOOK	TEMPLATE
NO.	AREAS CHECKED	NO.	AREAS CHECKED

FILE NAME =	USER NAME = hoganbj	DESIGNED -	BJM	REVISED -	
ca:\pw\work\pwidot\hoganbj\d0239502\0570550-sh-XS-GR_749+90.dgn		DRAWN -		REVISED -	
		PLOT SCALE = 10.0000 ' / IN.	CHECKED -	REVISED -	
		PLOT DATE = 10/21/2010	DATE -	09/14/10	REVISED -

**STATE OF ILLINOIS  
DEPARTMENT OF TRANSPORTATION**

<b>E.B. INSIDE SHOULDER EARTHWORK FOR GUARDRAIL PLACEMENT</b>			
SCALE:	SHEET NO. 1 OF 2 SHEETS	STA. 749+90.32	TO STA. 751+00.00

F.A.I. RTÉ.	SECTION	COUNTY	TOTAL SHEETS	SHEET NO.
74	(57-20(1),21,22)RS-3	McLean	150	100
CONTRACT NO. 70550				
ILLINOIS FED. AID PROJECT				