


| | |
|--------------|--|
| DATE | |
| BY | |
| SURVEYED | |
| PLOTTED | |
| TEMPLATE | |
| AREAS | |
| CHECKED | |
| FINAL SURVEY | |
| NOTE BOOK | |
| NO. | |

| | |
|-----------------|--|
| DATE | |
| BY | |
| SURVEYED | |
| PLOTTED | |
| TEMPLATE | |
| AREAS | |
| CHECKED | |
| ORIGINAL SURVEY | |
| NOTE BOOK | |
| NO. | |

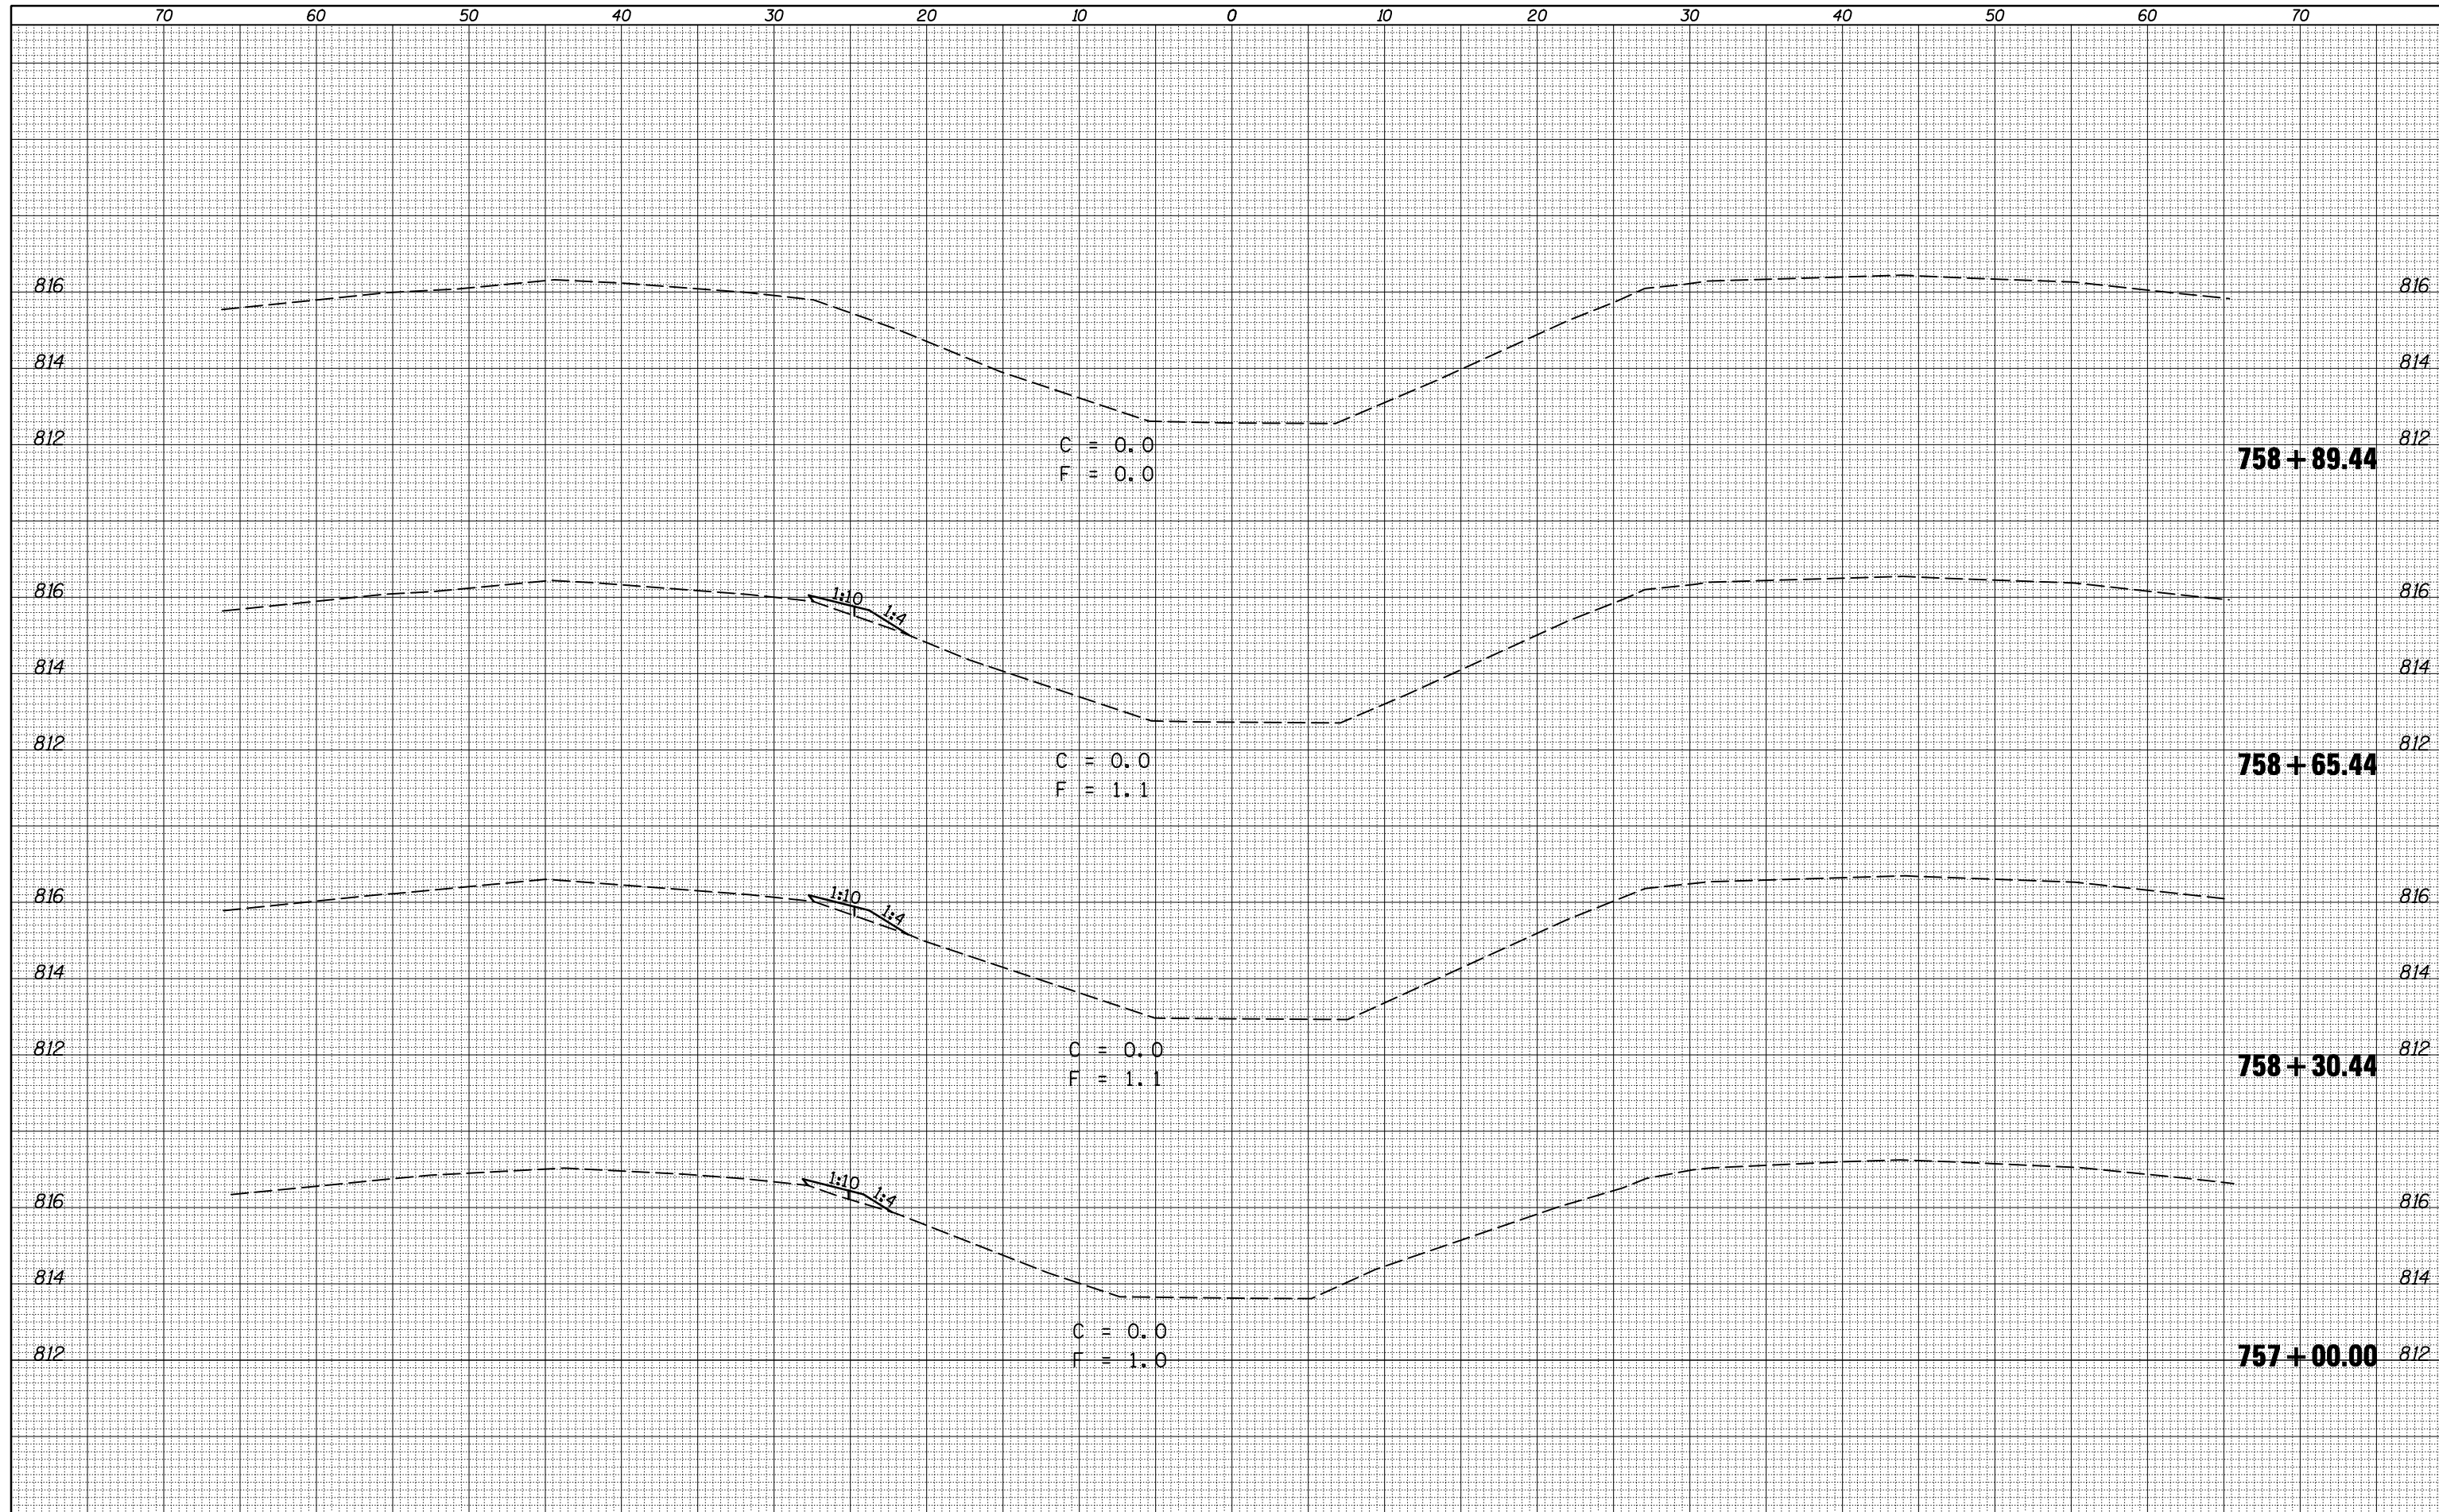

FILE NAME = c:\pwwork\pwwork\hoganbj\d0239502\0570550-sh-XS-GR.754+58.dgn

USER NAME = hoganbj
 DESIGNED - BJM
 DRAWN -
 CHECKED -
 DATE - 09/14/10

REVISED -
 REVISED -
 REVISED -
 REVISED -

**STATE OF ILLINOIS
 DEPARTMENT OF TRANSPORTATION**

**W.B. INSIDE SHOULDER EARTHWORK
 FOR GUARDRAIL PLACEMENT**

SCALE: SHEET NO. 2 OF 2 SHEETS STA. 757+00.00 TO STA. 758+89.44

| F.A.I. RTE. | SECTION | COUNTY | TOTAL SHEETS | SHEET NO. |
|--------------------|----------------------|--------|---------------------------|-----------|
| 74 | (57-20(1),21,22)RS-3 | McLean | 150 | 103 |
| CONTRACT NO. 70550 | | | ILLINOIS FED. AID PROJECT | |