


DATE	
BY	
SURVEYED	
PLOTTED	
TEMPLATE	
AREAS	
CHECKED	
FINAL SURVEY	
NOTE BOOK	
NO.	

DATE	
BY	
SURVEYED	
PLOTTED	
TEMPLATE	
AREAS	
CHECKED	
ORIGINAL SURVEY	
NOTE BOOK	
NO.	

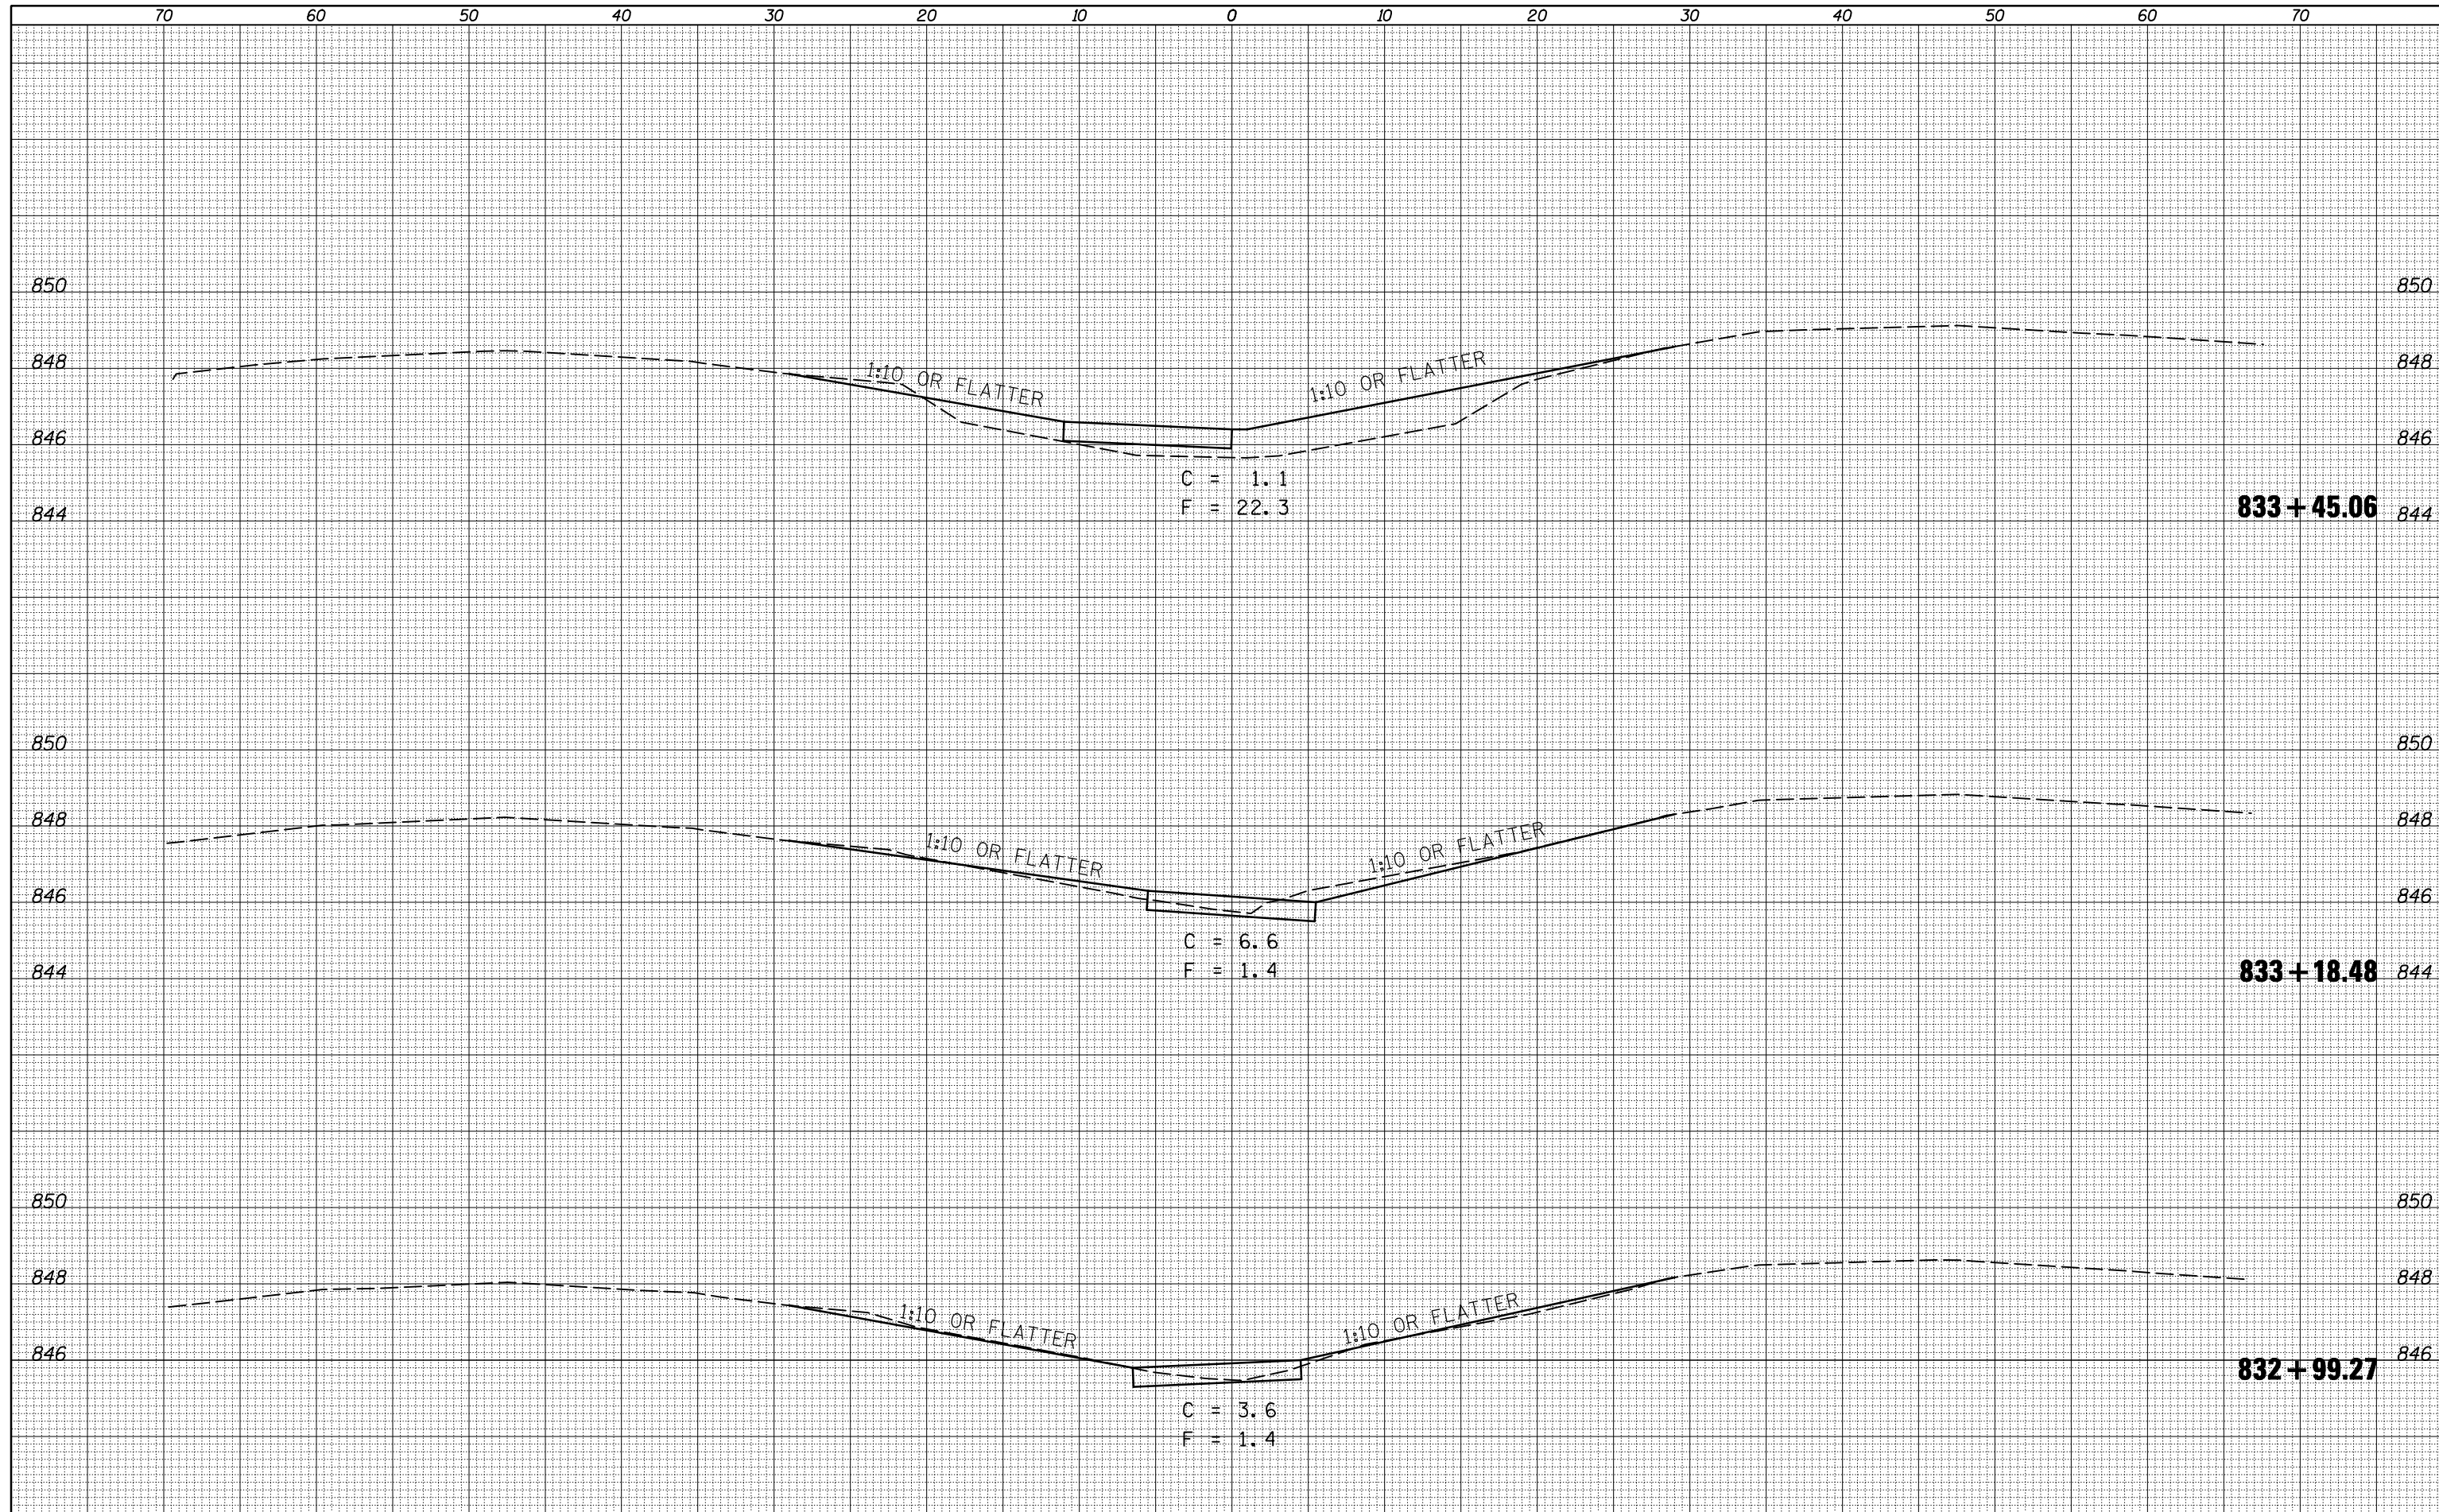

FILE NAME = c:\pwwork\pwwork\hoganbj\d0239505\0570550-sh...  
 USER NAME = hoganbj  
 DESIGNED - BJM  
 DRAWN -  
 CHECKED -  
 DATE - 09/10/10

REVISÉ -  
 REVISÉ -  
 REVISÉ -  
 REVISÉ -

PLOT SCALE = 10.0000' / IN.  
 PLOT DATE = 10/21/2010

**STATE OF ILLINOIS  
 DEPARTMENT OF TRANSPORTATION**

**EARTHWORK FOR ATTENUATOR BASES AT MEDIAN PIERS**  
**S.N. 057-0122**  
 SCALE: SHEET NO. 2 OF 3 SHEETS STA. 832+99.27 TO STA. 833+45.06

F.A.I. RTE.	SECTION	COUNTY	TOTAL SHEETS	SHEET NO.
74	(57-20(1),21,22)RS-3	McLean	150	106
CONTRACT NO. 70550			ILLINOIS FED. AID PROJECT	