


BY	DATE

BY	DATE

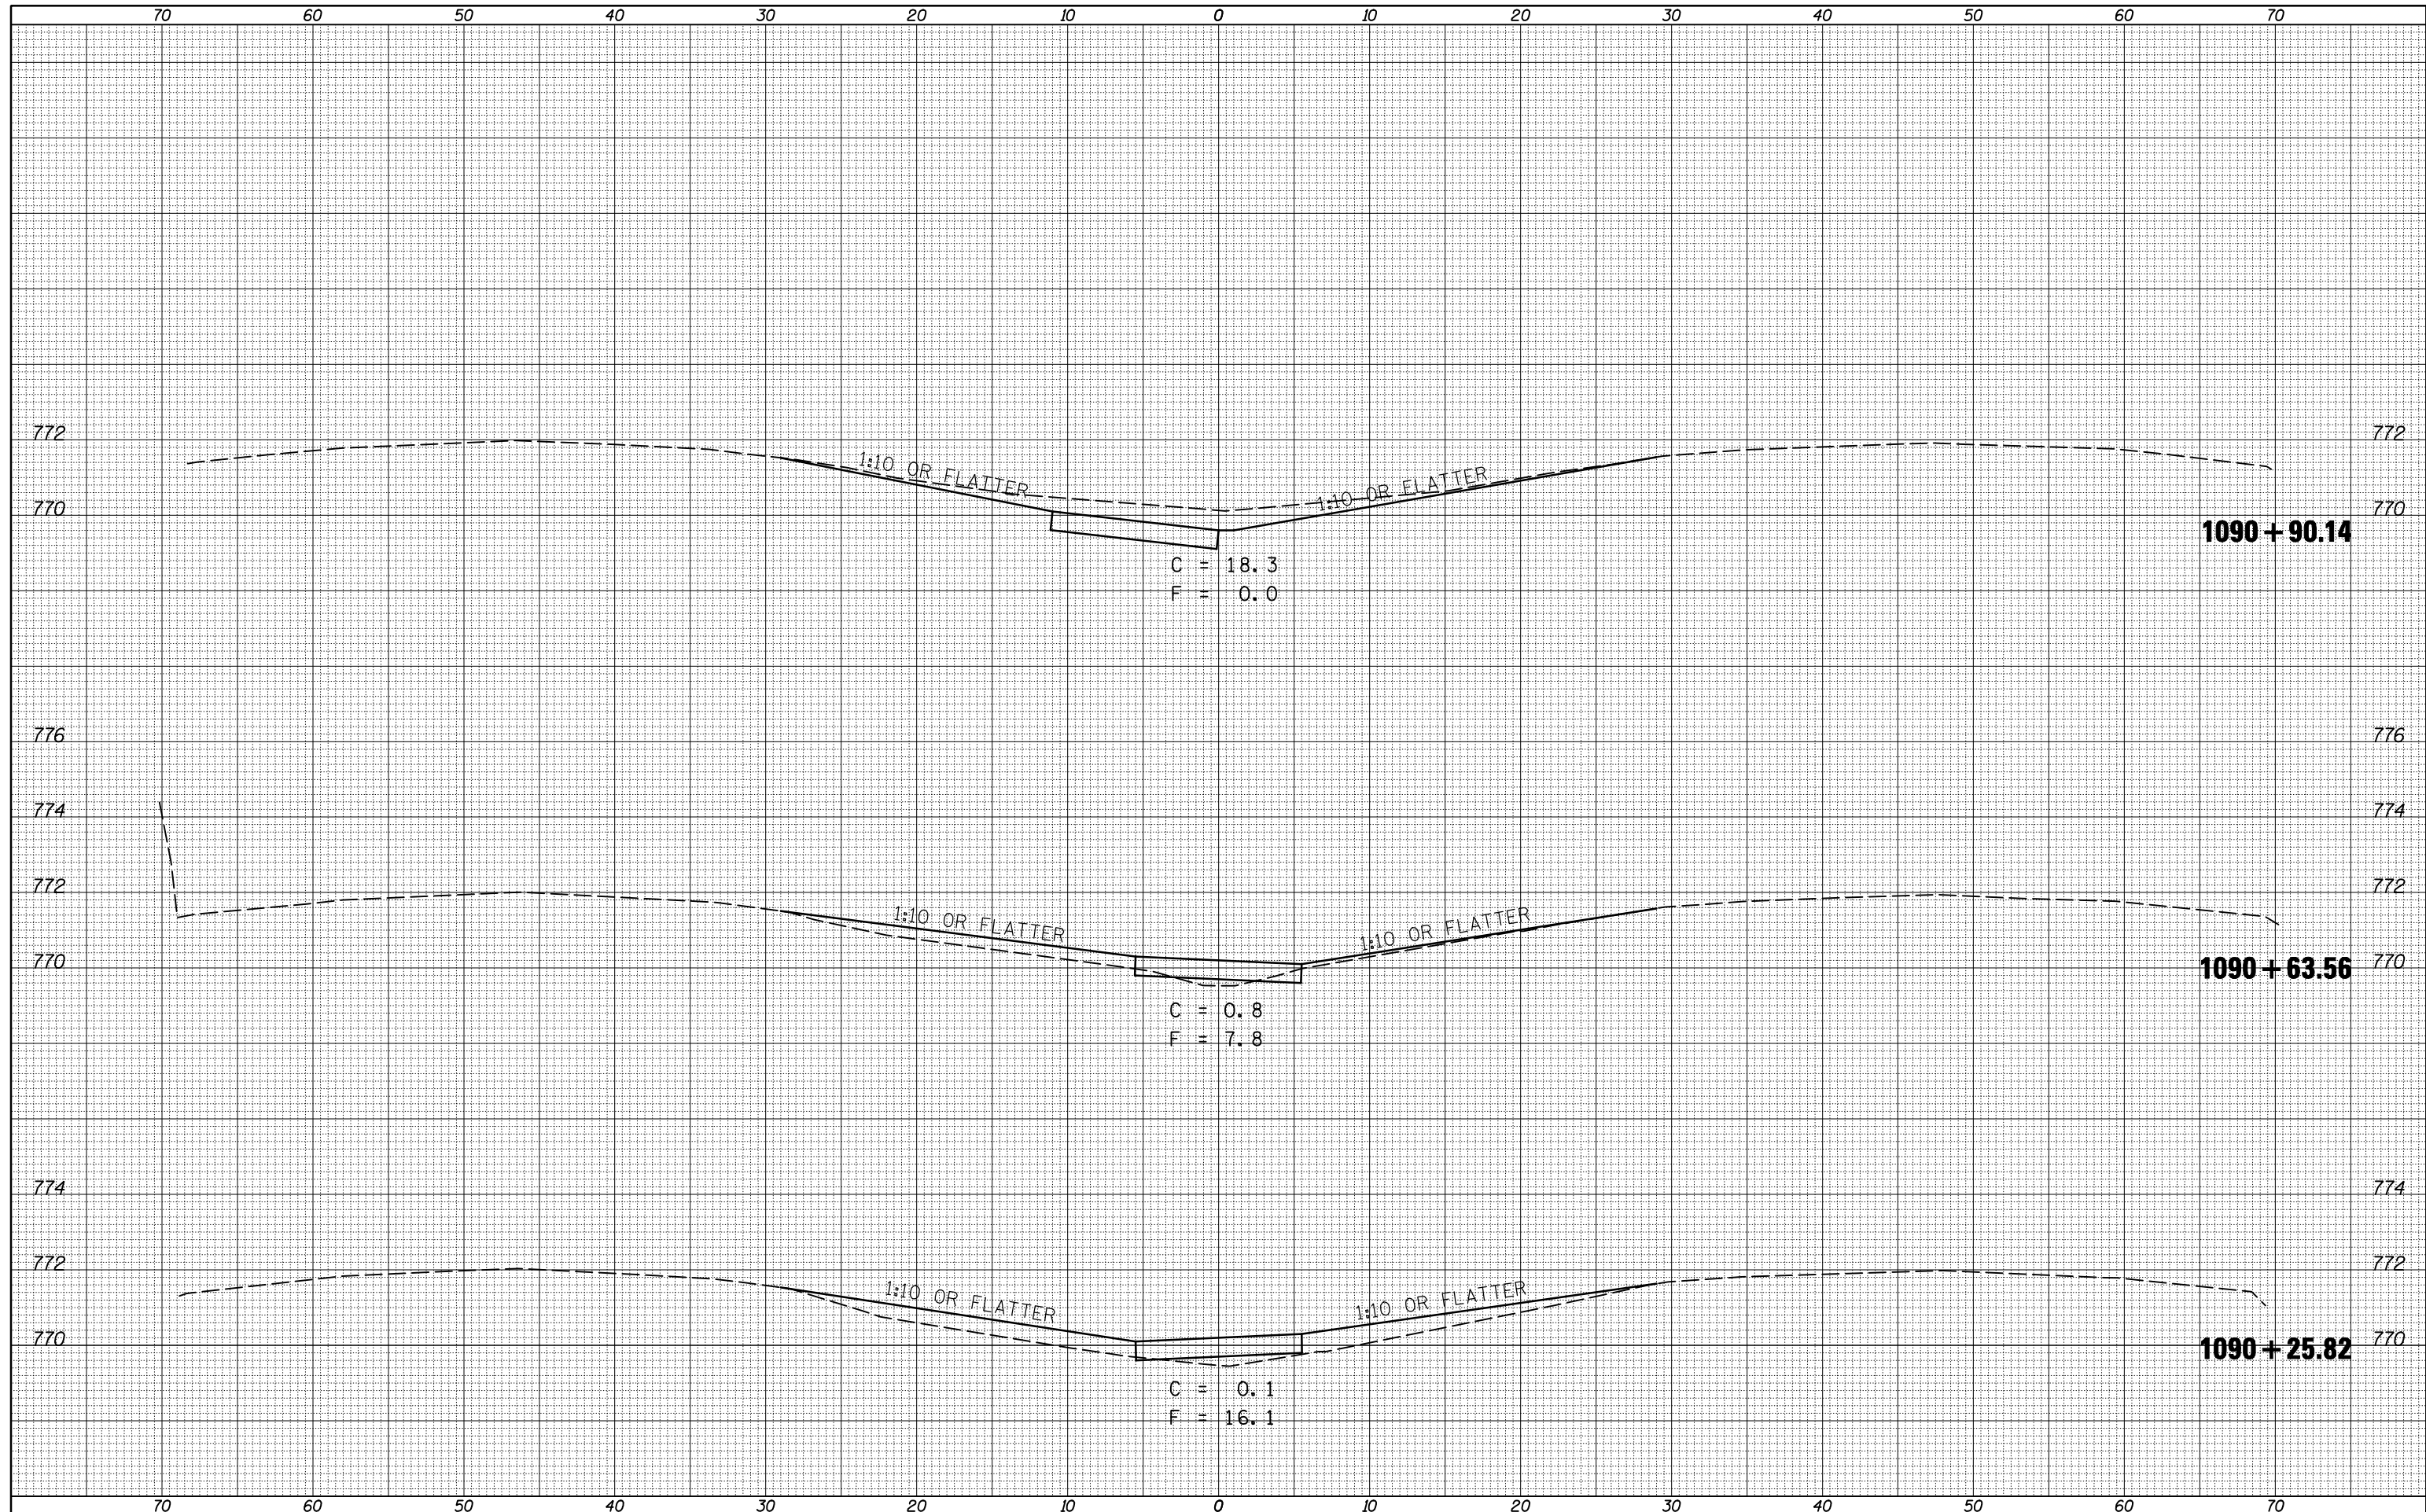

FILE NAME =
 USER NAME = hoganbj
 DESIGNED - BJM
 DRAWN -
 CHECKED -
 DATE - 09/10/10

DESIGNED - BJM
 DRAWN -
 CHECKED -
 DATE - 09/10/10

REVISOR
 REVISION
 REVISION
 REVISION

**STATE OF ILLINOIS
 DEPARTMENT OF TRANSPORTATION**

EARTHWORK FOR ATTENUATOR BASES AT MEDIAN PIERS
S.N. 057-0127
 SCALE: SHEET NO. 2 OF 3 SHEETS STA. 1090+25.82 TO STA. 1090+90.14

F.A.I. RTE.	SECTION	COUNTY	TOTAL SHEETS	SHEET NO.
74	(57-20)(1,21,22)RS-3	McLean	150	114
CONTRACT NO. 70550 ILLINOIS FED. AID PROJECT				