


DATE	
BY	
SURVEYED	
PLOTTED	
TEMPLATE	
AREAS	
CHECKED	
FINAL SURVEY	
NOTE BOOK	
NO.	

DATE	
BY	
SURVEYED	
PLOTTED	
TEMPLATE	
AREAS	
CHECKED	
ORIGINAL SURVEY	
NOTE BOOK	
NO.	

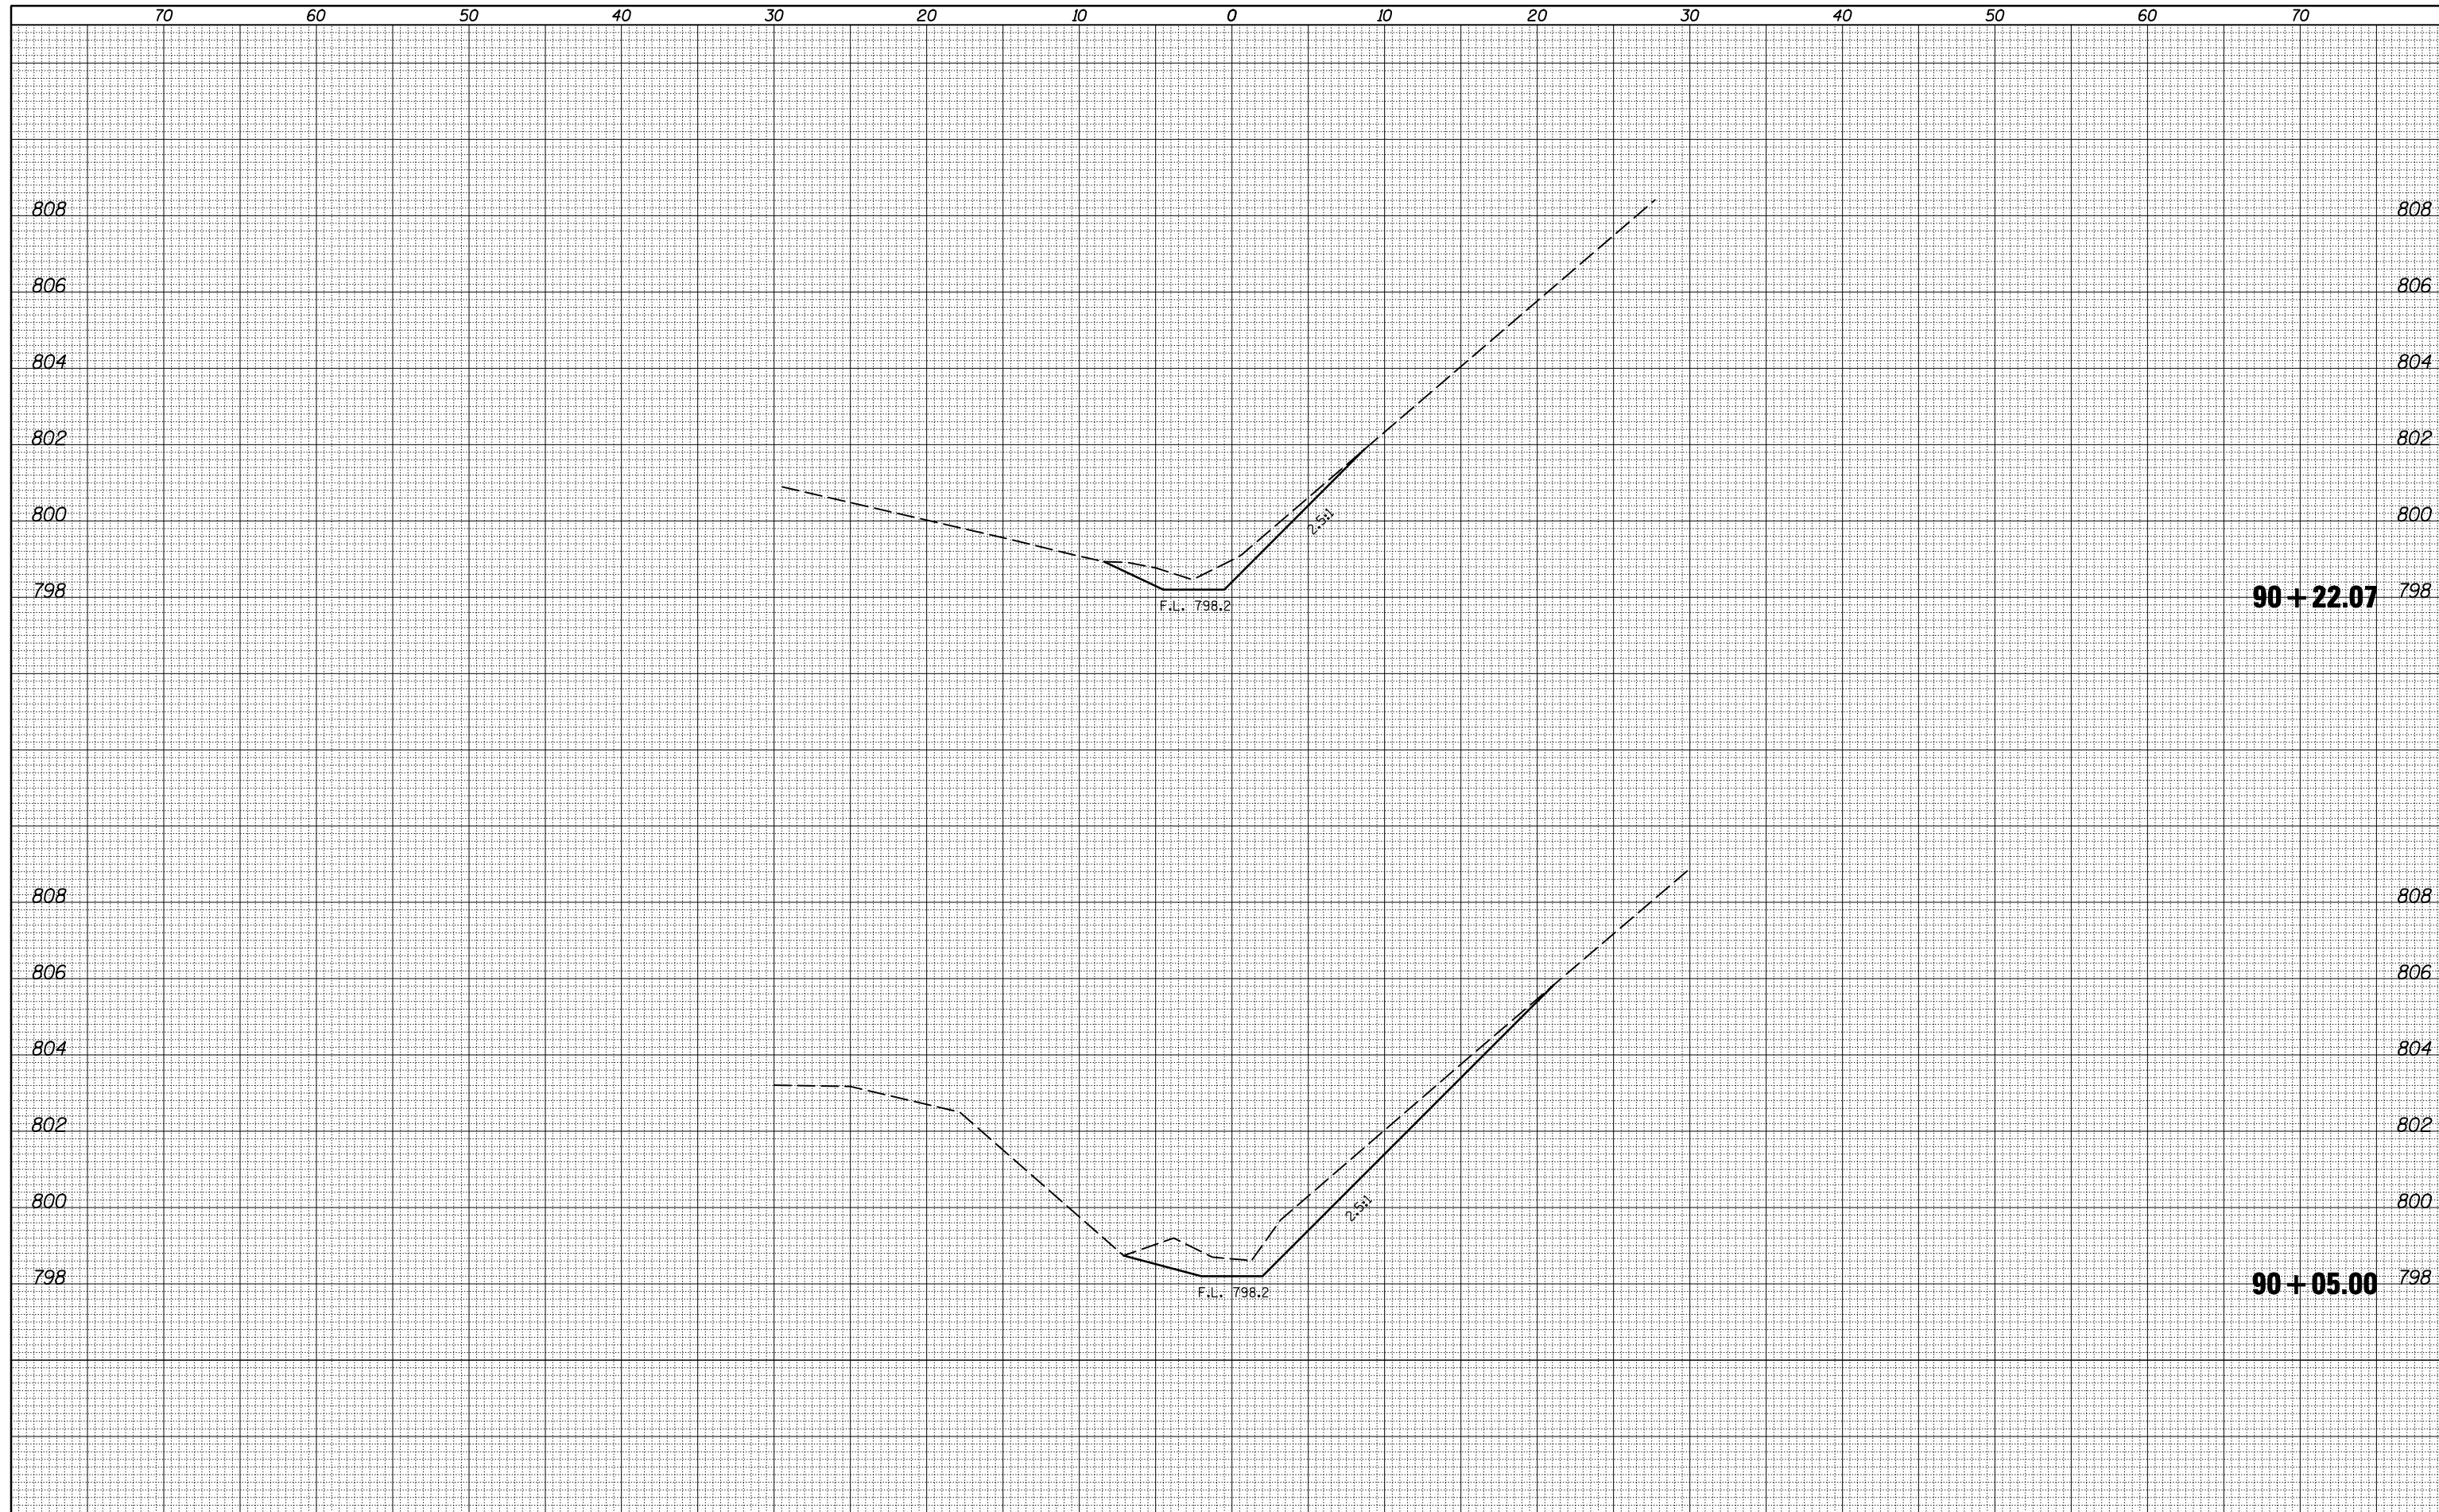

FILE NAME =  
 c:\pwwork\pwwork\hoganb\0239506\0570550-sh...xs\_908.dgn

USER NAME = hoganbj  
 PLOT SCALE = 10.0000' / IN.  
 PLOT DATE = 10/21/2010

DESIGNED -  
 DRAWN -  
 CHECKED -  
 DATE -

REVISED -  
 REVISED -  
 REVISED -  
 REVISED -

**STATE OF ILLINOIS  
 DEPARTMENT OF TRANSPORTATION**

**STA. 908 + 76  
 DRAINAGE STR. IMPROVEMENT # 11**

SCALE: SHEET NO. OF SHEETS STA. 90+05.00 TO STA. 90+22.07

F.A.I. RTE.	SECTION	COUNTY	TOTAL SHEETS	SHEET NO.
74	(57-20(1),21,22)RS-3	MCLEAN	150	129
CONTRACT NO. 70550			ILLINOIS FED. AID PROJECT	