


70 60 50 40 30 20 10 0 10 20 30 40 50 60 70

BY	DATE
FINAL SURVEY NOTE BOOK NO.	SURVEYED PLOTTED TEMPLATE AREAS CHECKED

BY	DATE
ORIGINAL SURVEY NOTE BOOK NO.	SURVEYED PLOTTED TEMPLATE AREAS CHECKED

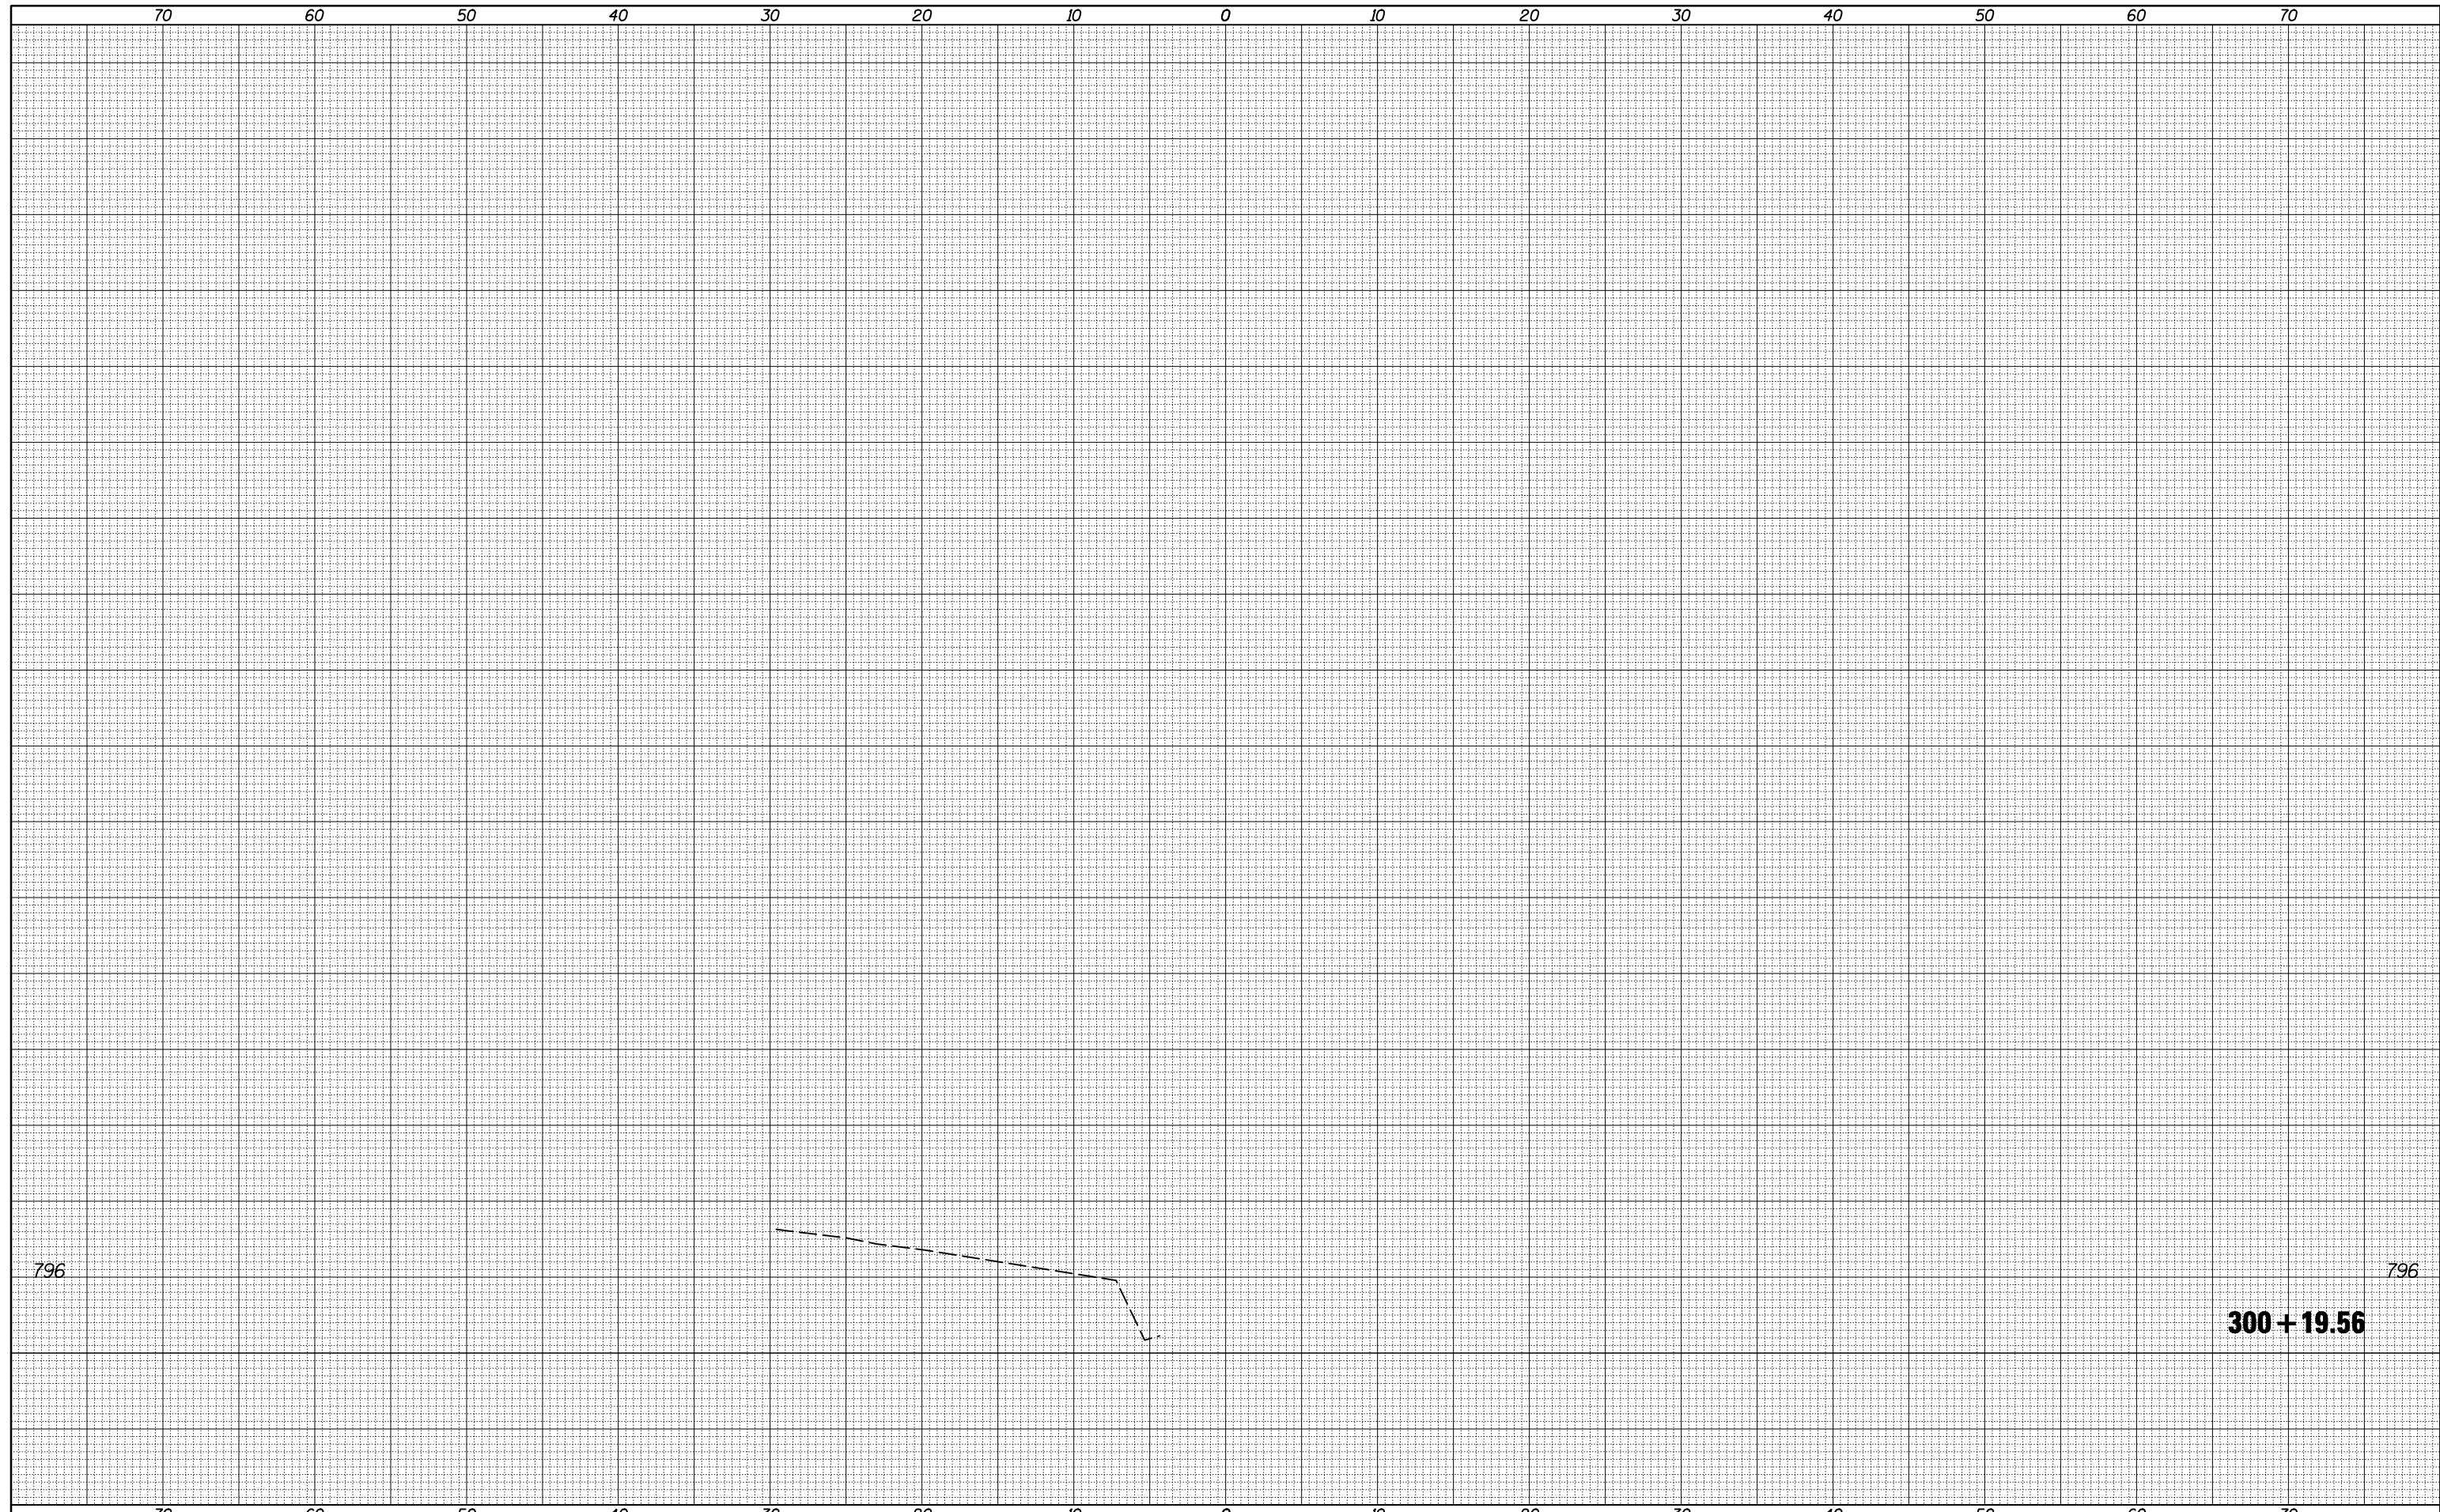

FILE NAME = c:\pwwork\pwwork\hoganbj\d0239506\0570550-sh...  
 USER NAME = hoganbj  
 PLOT SCALE = 10.0000' / IN.  
 PLOT DATE = 10/21/2010

DESIGNED -	REVISIED -
DRAWN -	REVISIED -
CHECKED -	REVISIED -
DATE -	REVISIED -

**STATE OF ILLINOIS  
 DEPARTMENT OF TRANSPORTATION**

**STA. 932 + 47  
 DRAINAGE STR. IMPROVEMENT # 14**

SCALE: SHEET NO. OF SHEETS STA. 300+19.56 TO STA. 300+19.56

F.A.I. RTE.	SECTION	COUNTY	TOTAL SHEETS	SHEET NO.
74	(57-20(1),21,22)RS-3	MCLEAN	150	134
CONTRACT NO. 70550			ILLINOIS FED. AID PROJECT	