


DATE	
BY	
SURVEYED	
PLOTTED	
TEMPLATE	
AREAS	
CHECKED	
FINAL SURVEY	
NOTE BOOK	
NO.	

DATE	
BY	
SURVEYED	
PLOTTED	
TEMPLATE	
AREAS	
CHECKED	
ORIGINAL SURVEY	
NOTE BOOK	
NO.	

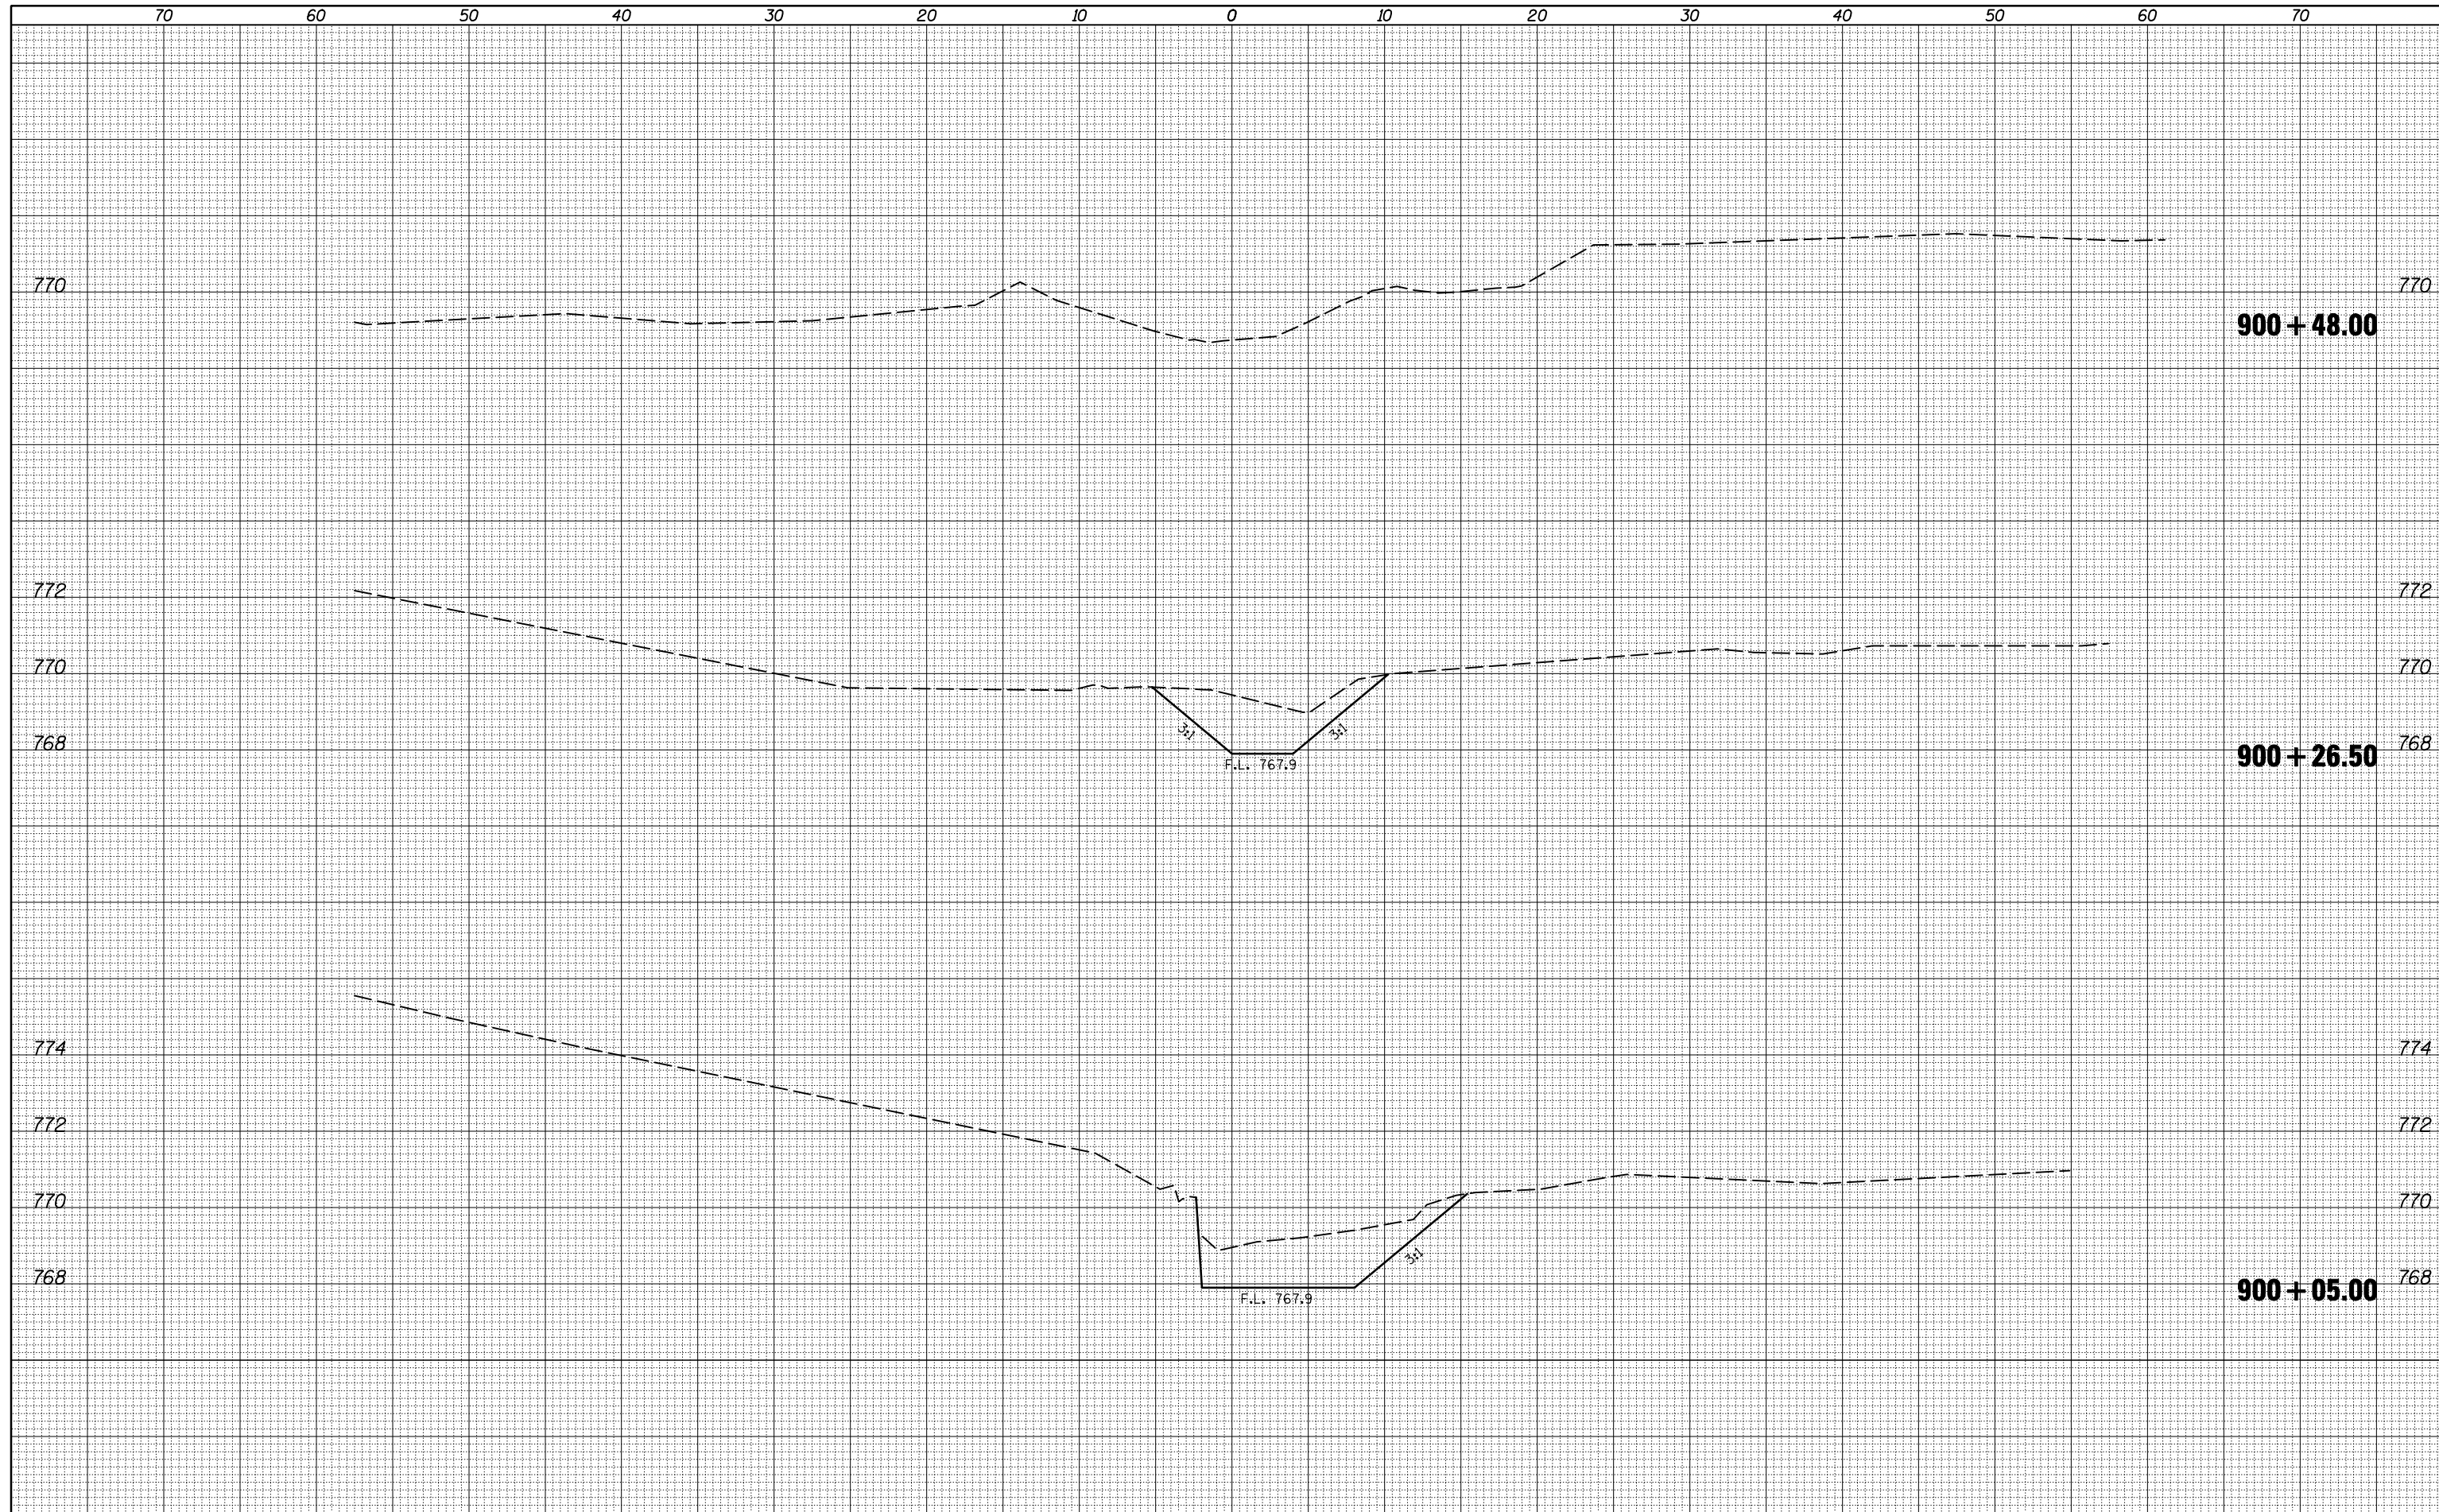

FILE NAME = c:\pwwork\pwwork\hoganbj\d0239506\0570550-sh...  
 USER NAME = hoganbj  
 PLOT SCALE = 10.0000' / IN.  
 PLOT DATE = 10/21/2010

DESIGNED -	REVISÉ -
DRAWN -	REVISÉ -
CHECKED -	REVISÉ -
DATE -	REVISÉ -

**STATE OF ILLINOIS  
 DEPARTMENT OF TRANSPORTATION**

**STA. 1069 + 62  
 DRAINAGE STR. IMPROVEMENT # 20**

SCALE: SHEET NO. OF SHEETS STA. 900+05.00 TO STA. 900+48.00

F.A.I. RTE.	SECTION	COUNTY	TOTAL SHEETS	SHEET NO.
74	(57-20(1),21,22)RS-3	MCLEAN	150	142
CONTRACT NO. 70550			ILLINOIS FED. AID PROJECT	