


DATE	
BY	
FINISHED SURVEY	
PLOTTED	
TEMPLATE	
AREAS CHECKED	
NO.	

DATE	
BY	
ORIGINAL SURVEY	
PLOTTED	
TEMPLATE	
AREAS CHECKED	
NO.	

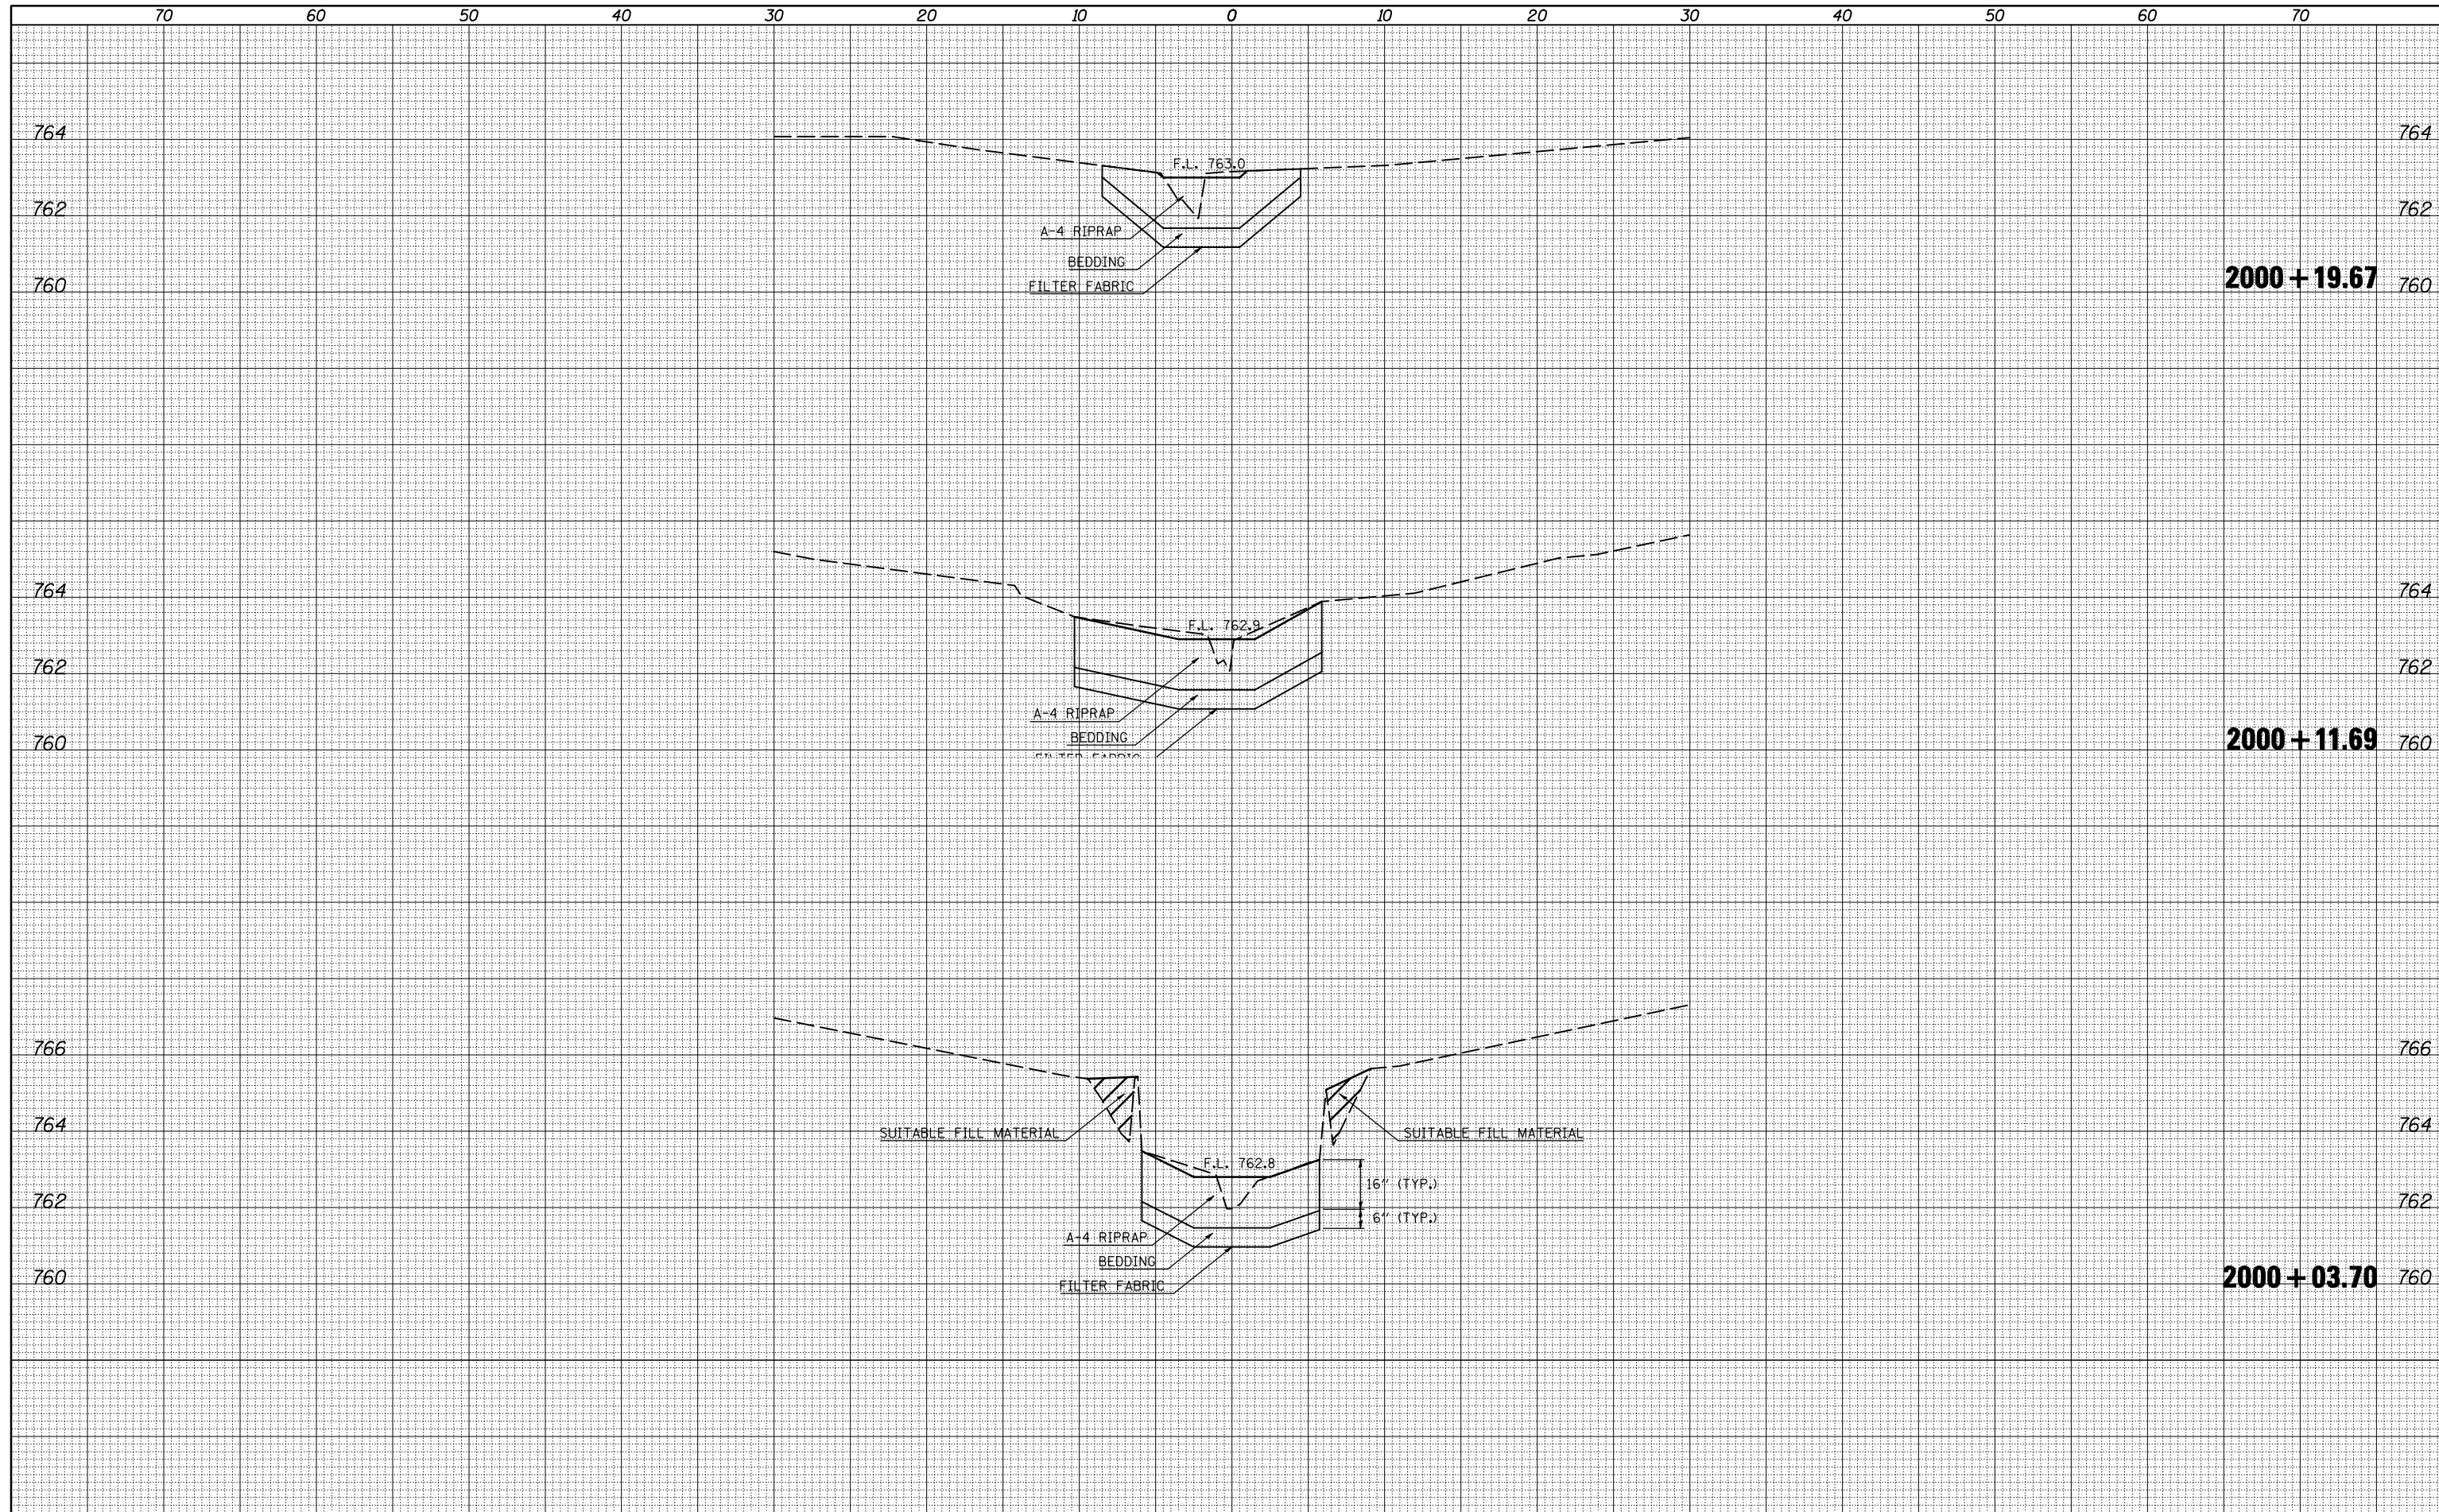

FILE NAME =
 c:\pwork\pwork\hoganbj\d0239506\0570550-shr...xs_25N.dgn

USER NAME = hoganbj
 DESIGNED -
 DRAWN -
 PLOT SCALE = 10.0000' / IN.
 PLOT DATE = 10/21/2010

DESIGNED -
 DRAWN -
 CHECKED -
 DATE -

REVISÉ -
 REVISÉ -
 REVISÉ -
 REVISÉ -

**STATE OF ILLINOIS
 DEPARTMENT OF TRANSPORTATION**

**STA. 25 + 38 NORTH SIDE
 DRAINAGE STR. IMPROVEMENT # 22**

SCALE: SHEET NO. OF SHEETS STA. 2000+03.70 TO STA. 2000+19.67

F.A.I. RTE.	SECTION	COUNTY	TOTAL SHEETS	SHEET NO.
74	(57-20(1),21,22)RS-3	MCLEAN	150	149
CONTRACT NO. 70550			ILLINOIS FED. AID PROJECT	