


EXISTING TYPICAL SECTION FAI 74


STATION 880+00.00 TO STATION 1053+06.00 - CHAMPAIGN COUNTY
STATION 1053+06.00 TO STATION 1616+00.00 - VERMILION COUNTY

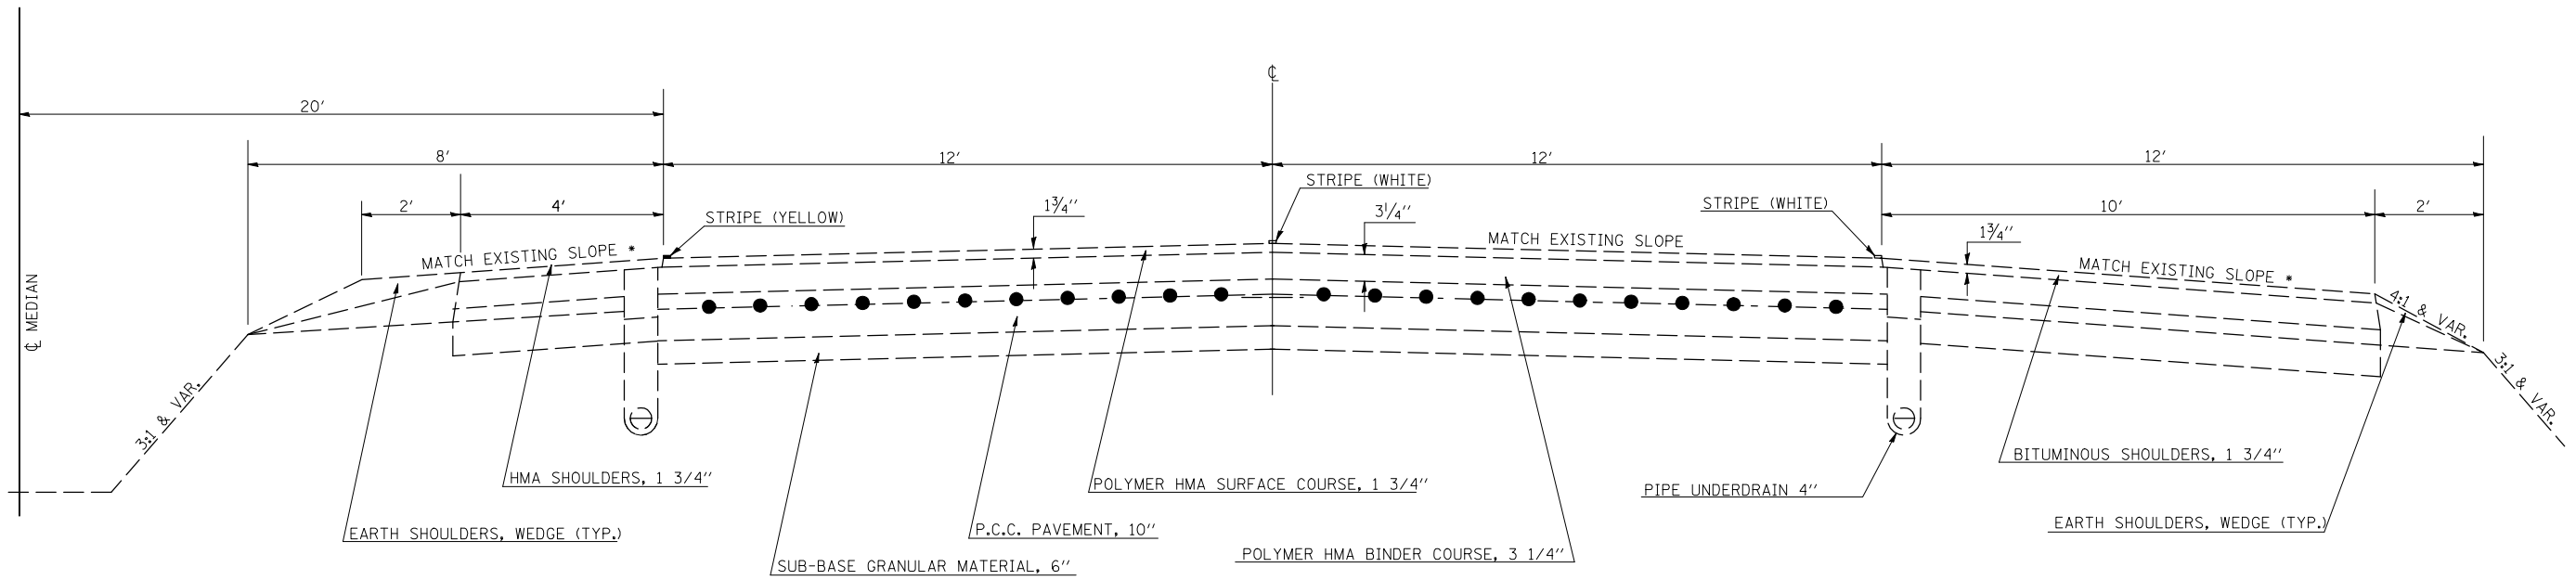

** ALLOWABLE MINIMUM SHOULDER SLOPE = 4.0%
ALLOWABLE MAXIMUM SHOULDER SLOPE = 6.0%

EXISTING TYPICAL SECTION FAI 74

STA. 1616+00.00 TO STA. 1720+00.00
112'

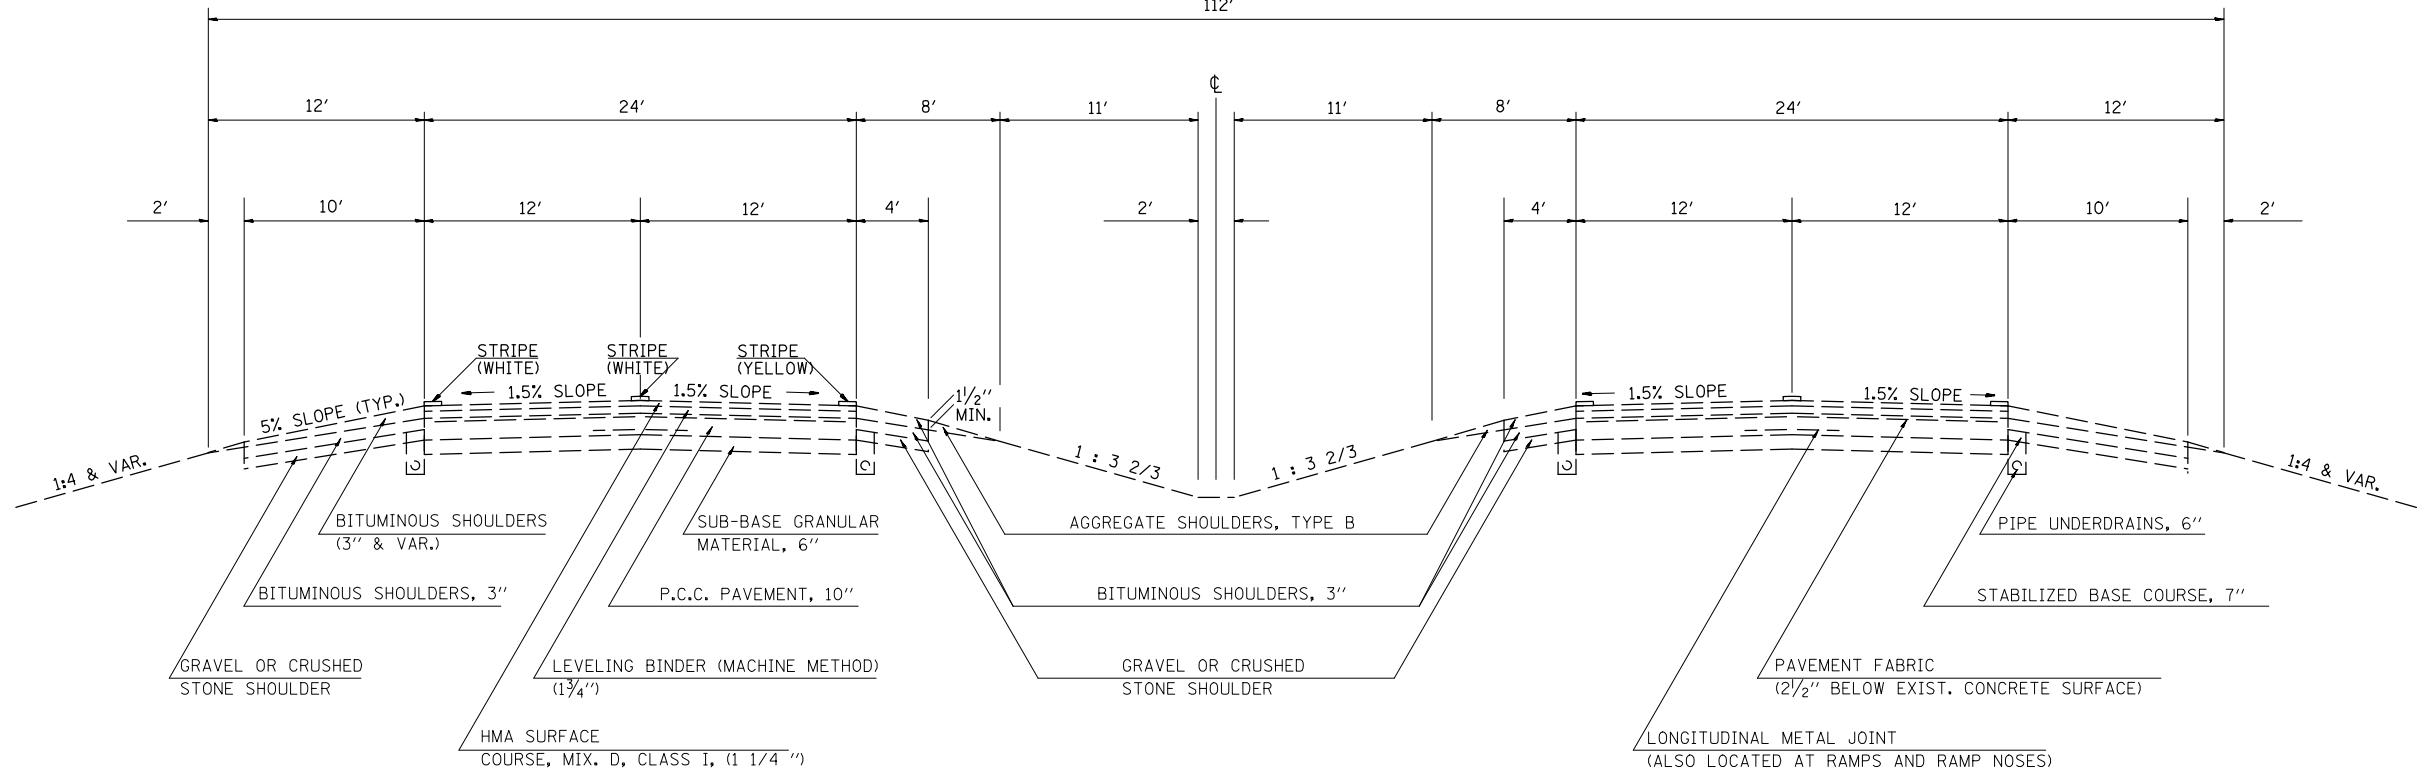

FILE NAME =	USER NAME = craigre	DESIGNED -	REVISED -
ct:\pw\work\p\dot\craigre\d0239080\0570876-sht-typical.dgn		DRAWN -	REVISED -
PLOT SCALE = 40.0000' / IN.		CHECKED -	REVISED -
PLOT DATE = 10/20/2010		DATE -	REVISED -

**STATE OF ILLINOIS
DEPARTMENT OF TRANSPORTATION**

EXISTING TYPICAL SECTION

SCALE: N/A SHEET NO. 2 OF 3 SHEETS STA. N/A TO STA. N/A

F.A.I. RTE.	SECTION	COUNTY	TOTAL SHEETS	SHEET NO.
74	CM PATCHING 2011-1	VERMILION	10	7
CONTRACT NO. 70876				
ILLINOIS FED. AID PROJECT				