


# EXISTING TYPICAL SECTION F.A.I. 39

STA. 144+50.00 TO STA. 235+00.00

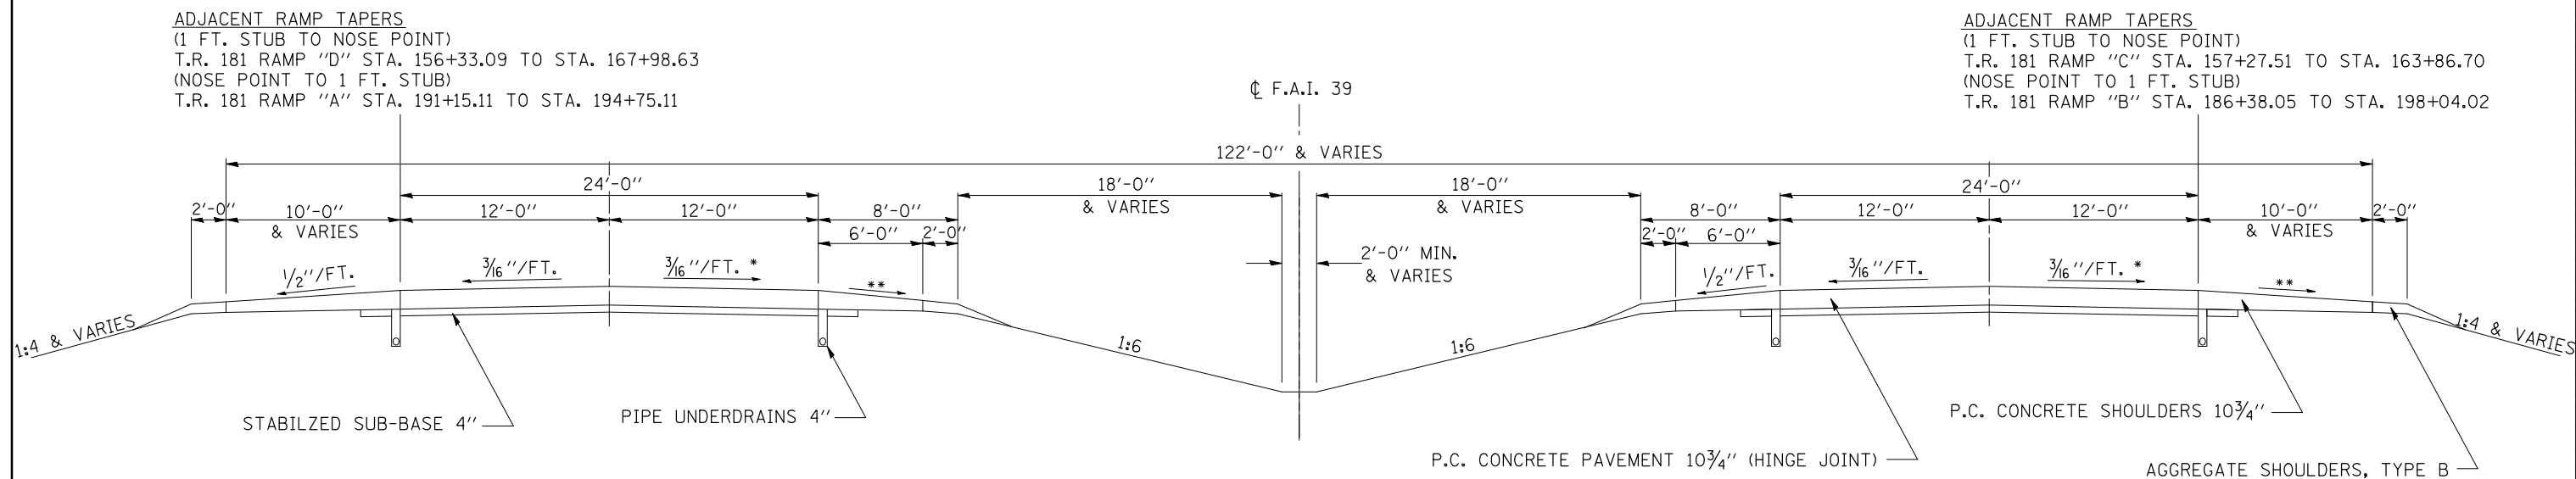

ADJACENT RAMP TAPERS  
 (1 FT. STUB TO NOSE POINT)  
 T.R. 181 RAMP "D" STA. 156+33.09 TO STA. 167+98.63  
 (NOSE POINT TO 1 FT. STUB)  
 T.R. 181 RAMP "A" STA. 191+15.11 TO STA. 194+75.11

ADJACENT RAMP TAPERS  
 (1 FT. STUB TO NOSE POINT)  
 T.R. 181 RAMP "C" STA. 157+27.51 TO STA. 163+86.70  
 (NOSE POINT TO 1 FT. STUB)  
 T.R. 181 RAMP "B" STA. 186+38.05 TO STA. 198+04.02

- \* SLOPE VARIES FOR SUPERELEVATION IN CURVES
- \*\* SLOPE VARIES IN SUPERELEVATION WITH MAXIMUM OF 0.08 FT/FT DIFFERENCE

|   |                       |                |           |   |                                 |           |           |          |             |         |                     |              |           |   |
|---|-----------------------|----------------|-----------|---|---------------------------------|-----------|-----------|----------|-------------|---------|---------------------|--------------|-----------|---|
| FILE NAME =   | USER NAME = bucklesjj | DESIGNED - RLA | REVISED - | <b>STATE OF ILLINOIS<br/>DEPARTMENT OF TRANSPORTATION</b> | <b>EXISTING TYPICAL SECTION</b> |           |           |          | F.A.I. RTE. | SECTION | COUNTY              | TOTAL SHEETS | SHEET NO. |   |
| ct:\pw\work\p\dot\bucklesjj\d0239130\d570878-sh-typical.dgn |                       | DRAWN - RLA    | REVISED - |   | SCALE: N/A                      | SHEET NO. | OF SHEETS | STA. N/A | TO STA. N/A | 39      | 57(2,3,4)PATCHING-1 | MCLEAN       | 16        | 7 |
|   |                       | CHECKED - JMS  | REVISED - |   | CONTRACT NO. 70878              |           |           |          |             |         |                     |              |           |   |
|   |                       | DATE - 9/24-10 | REVISED - |   | ILLINOIS FED. AID PROJECT       |           |           |          |             |         |                     |              |           |   |