

ROUTE NO.	SEC	COUNTY	SHEET NO.	SHEET
FAU 8173	*	MORGAN	63	50
FEB. ROAD DIST. NO. 7		ILLINOIS	PROJECT	

SHEET NO. 22  
OF 27 SHEETS

\* (69-HB)BR


CONTRACT 72837

When cantilever forming brackets are used, the work shall be done according to Article 503.06(b) of the Standard Specifications, except as modified below and in the details shown on this sheet.


The finishing machine rails shall be placed on the top flange of the exterior beams.

The beams or girders, supporting cantilever forming brackets, shall be tied together at 4 foot intervals.

For Standard construction, or Stage Construction the Hardwood bracing materials shall be placed as shown between webs of beams in each bay.

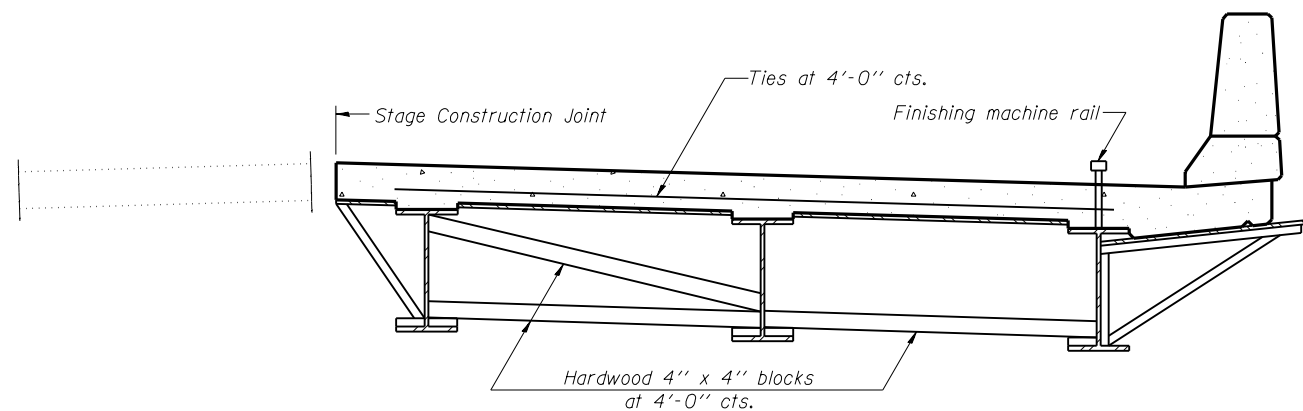

**FORM BRACES FOR  
STAGE CONSTRUCTION**

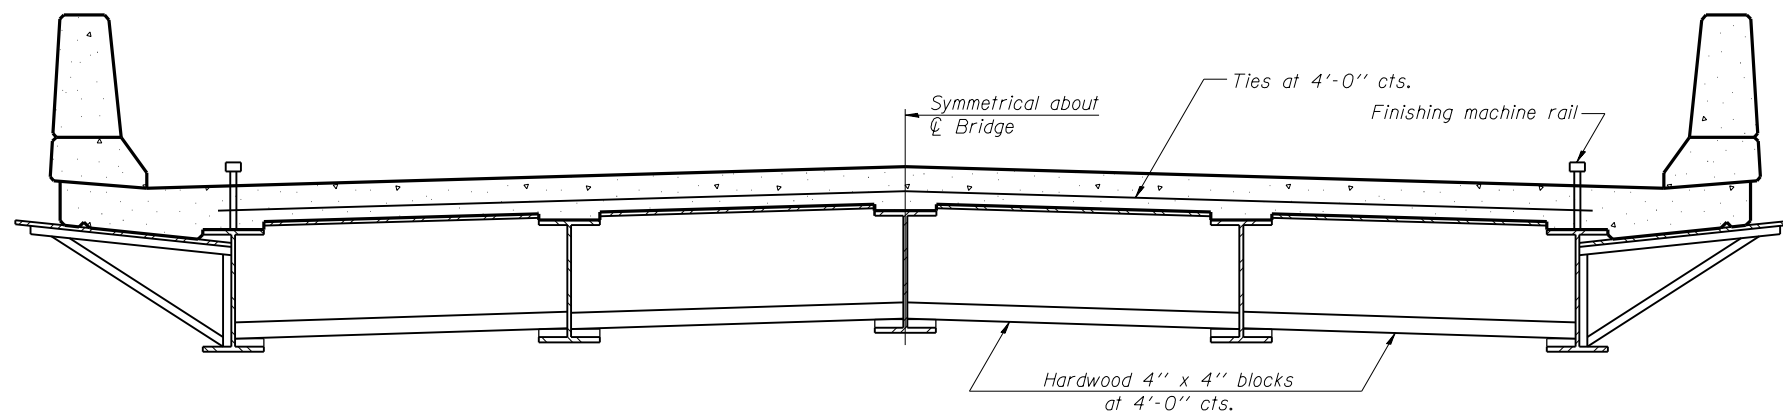

**FORM BRACES FOR  
STANDARD CONSTRUCTION**

DESIGNED	BAN
CHECKED	JOH
DRAWN	TD
CHECKED	BAN

SB-1

11-1-06

2280-2b122

**CANTILEVER FORMING BRACKETS  
FOR SUPERSTRUCTURES WITH  
W27 BEAMS AND SMALLER  
MOUND ROAD (FAU ROUTE 8173)  
OVER ILLINOIS ROUTE 104  
SECTION (69-HB)BR  
MORGAN COUNTY  
STATION 100+00.00  
STRUCTURE NO. 069-0521**

HU CHISON ENGINEERING, INC.  
JACKSONVILLE, ILLINOIS

Date: 101810