


PLAN	SURVEYED	BY	DATE
	PLOTTED		
	ALIGNED		
	CHECKED		
	FILE NAME		
	NO.		

PROFILE	SURVEYED	BY	DATE
	PLOTTED		
	GRADES CHECKED		
	STRUCTURE NOTATIONS CHECKED		
	NO.		

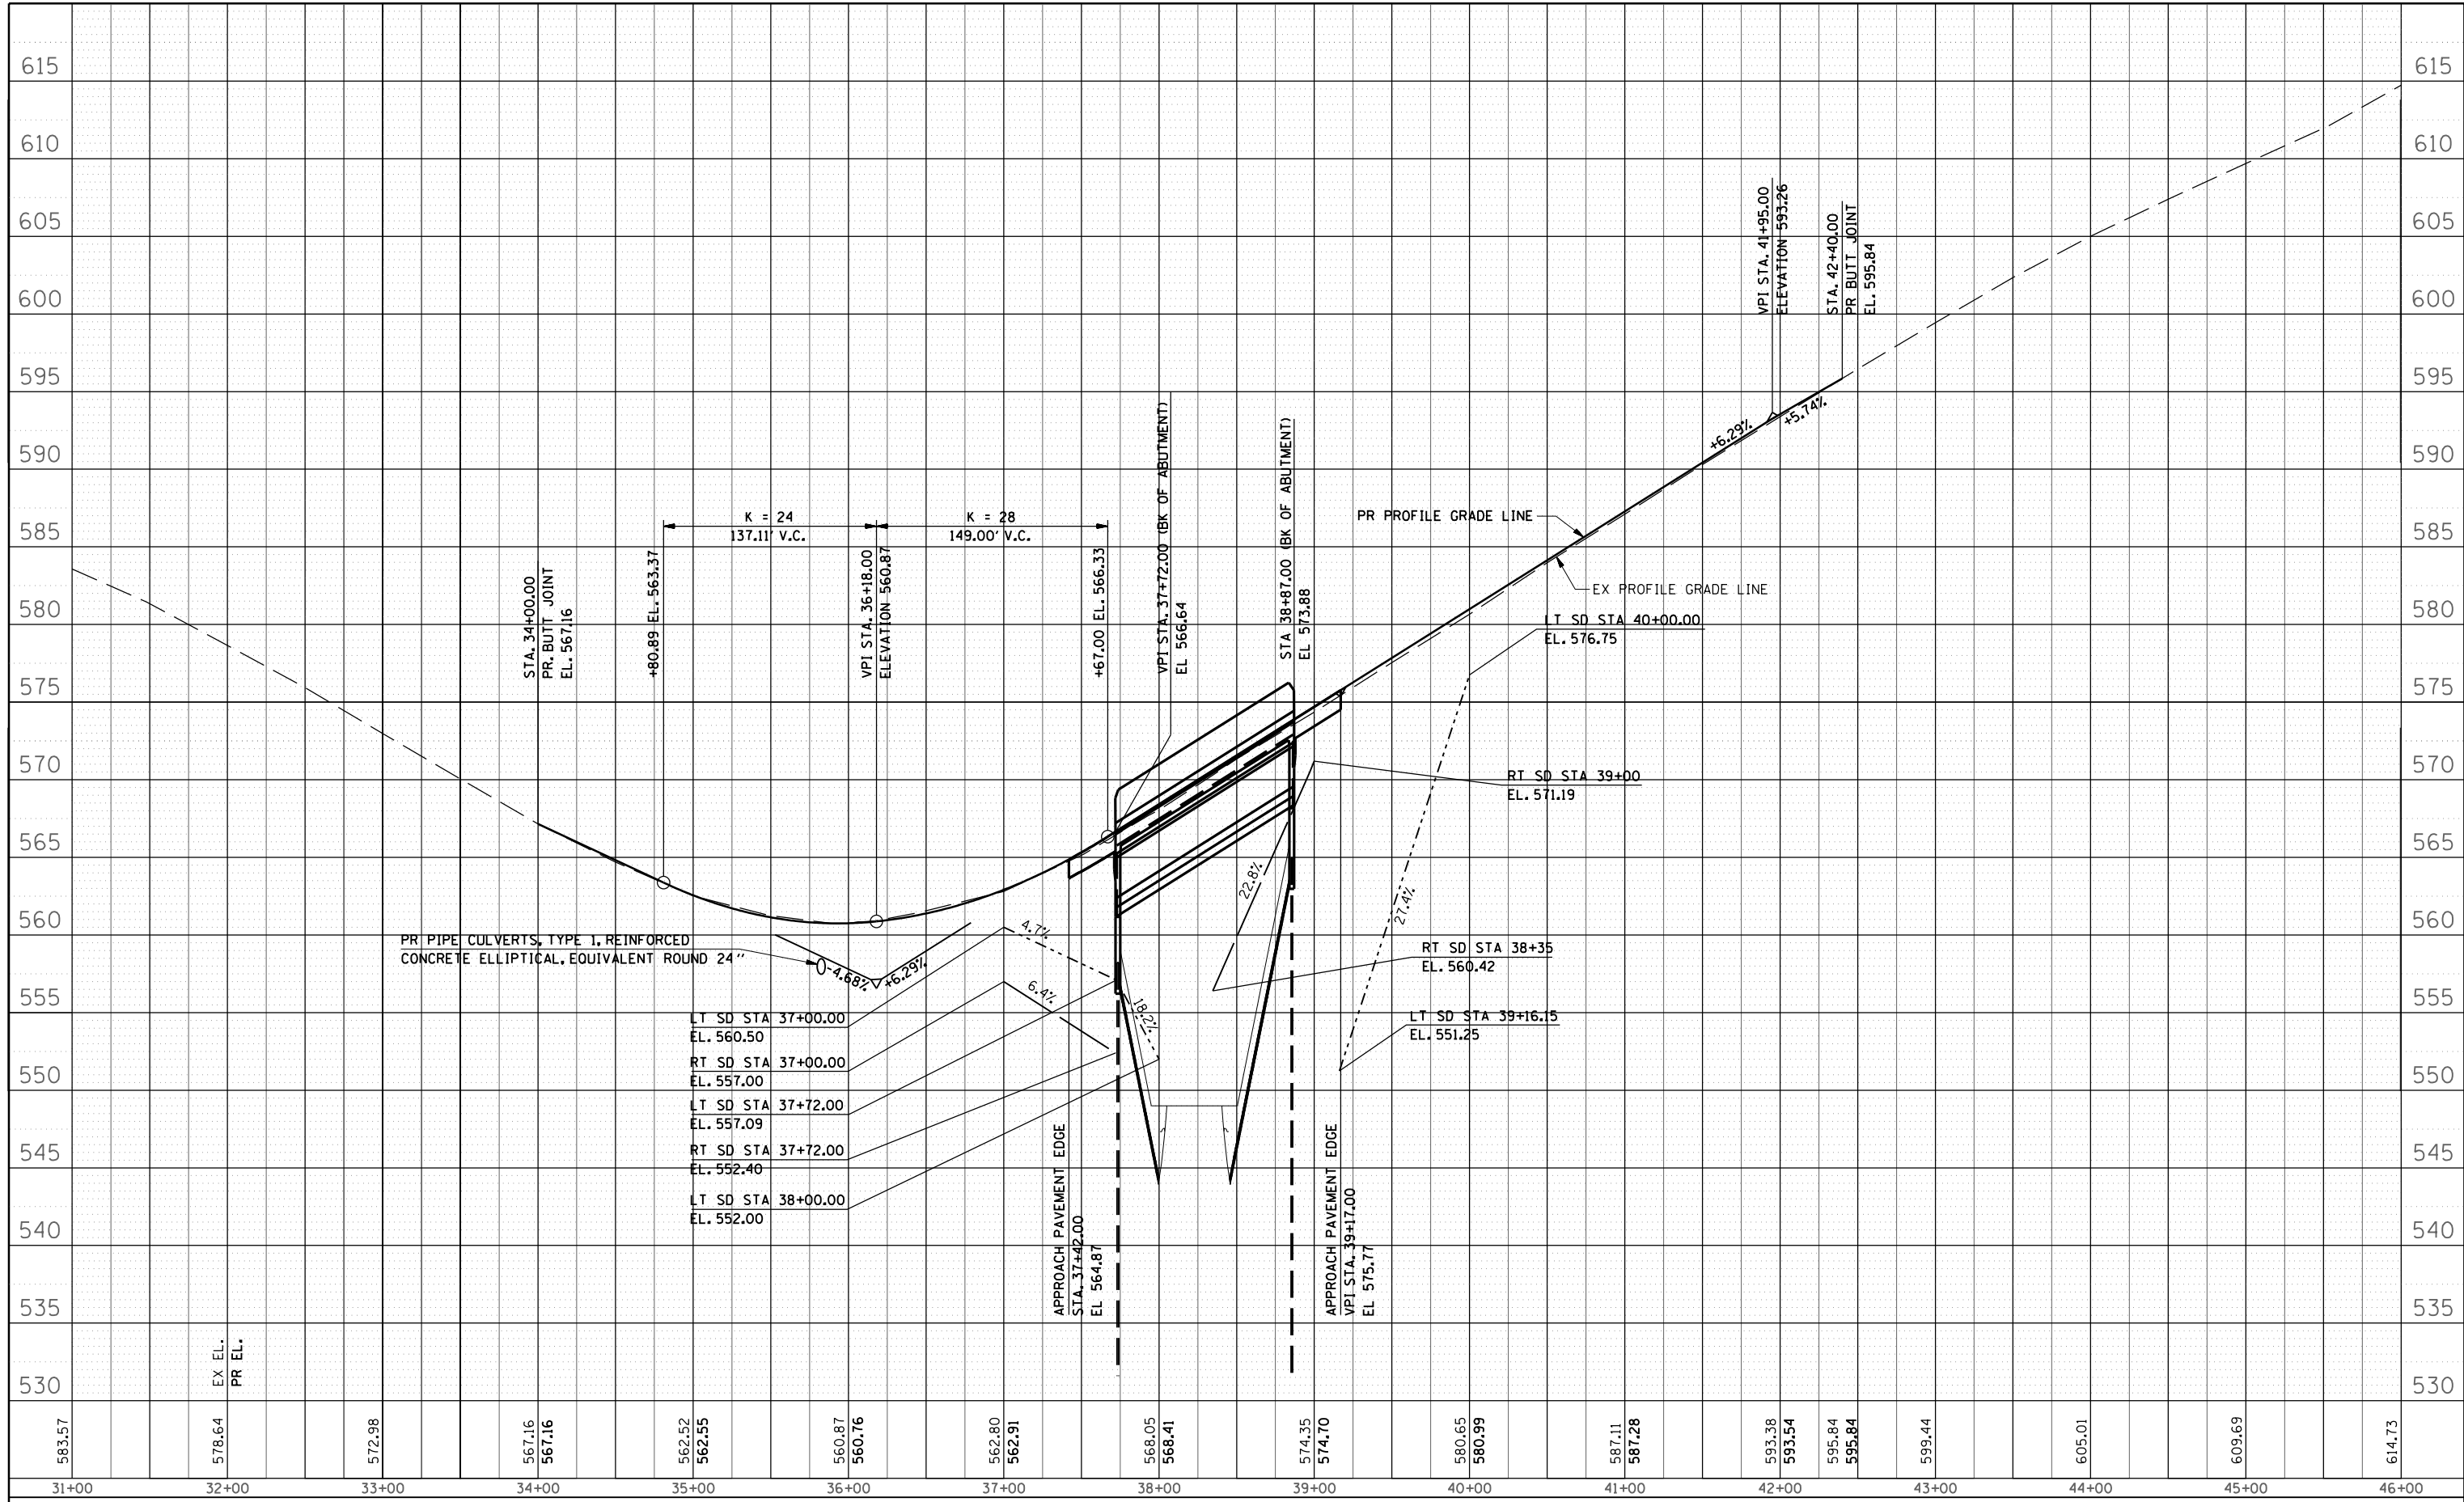

FILE NAME =	USER NAME = laughl1nr1	DESIGNED -	REVISED -
c:\pwork\pwork\laughl1nr1\0230976\80077\PRO1.SHT		DRAWN - AAD	REVISED -
PLOT SCALE = 100.0000' / in.		CHECKED -	REVISED -
PLOT DATE = Aug-11-2010 10:38:15AM		DATE - 10-22-07	REVISED -

**STATE OF ILLINOIS
DEPARTMENT OF TRANSPORTATION**

PROFILE SHEET

SCALE: 1" = 50' SHEET NO. OF SHEETS STA. 31+00 TO STA. 46+00

F.A.P. RTE.	SECTION	COUNTY	TOTAL SHEETS	SHEET NO.
506	123 BR	HANCOCK	70	19
CONTRACT NO. 72992				
FED. ROAD DIST. NO. 6 ILLINOIS FED. AID PROJECT				