


DATE	
BY	
FINAL SURVEY	SURVEYED
NOTE BOOK	PLOTTED
NO.	TEMPLATE
	AREAS CHECKED
	AREAS CHECKED

DATE	
BY	
ORIGINAL SURVEY	SURVEYED
NOTE BOOK	PLOTTED
NO.	TEMPLATE
	AREAS CHECKED
	AREAS CHECKED

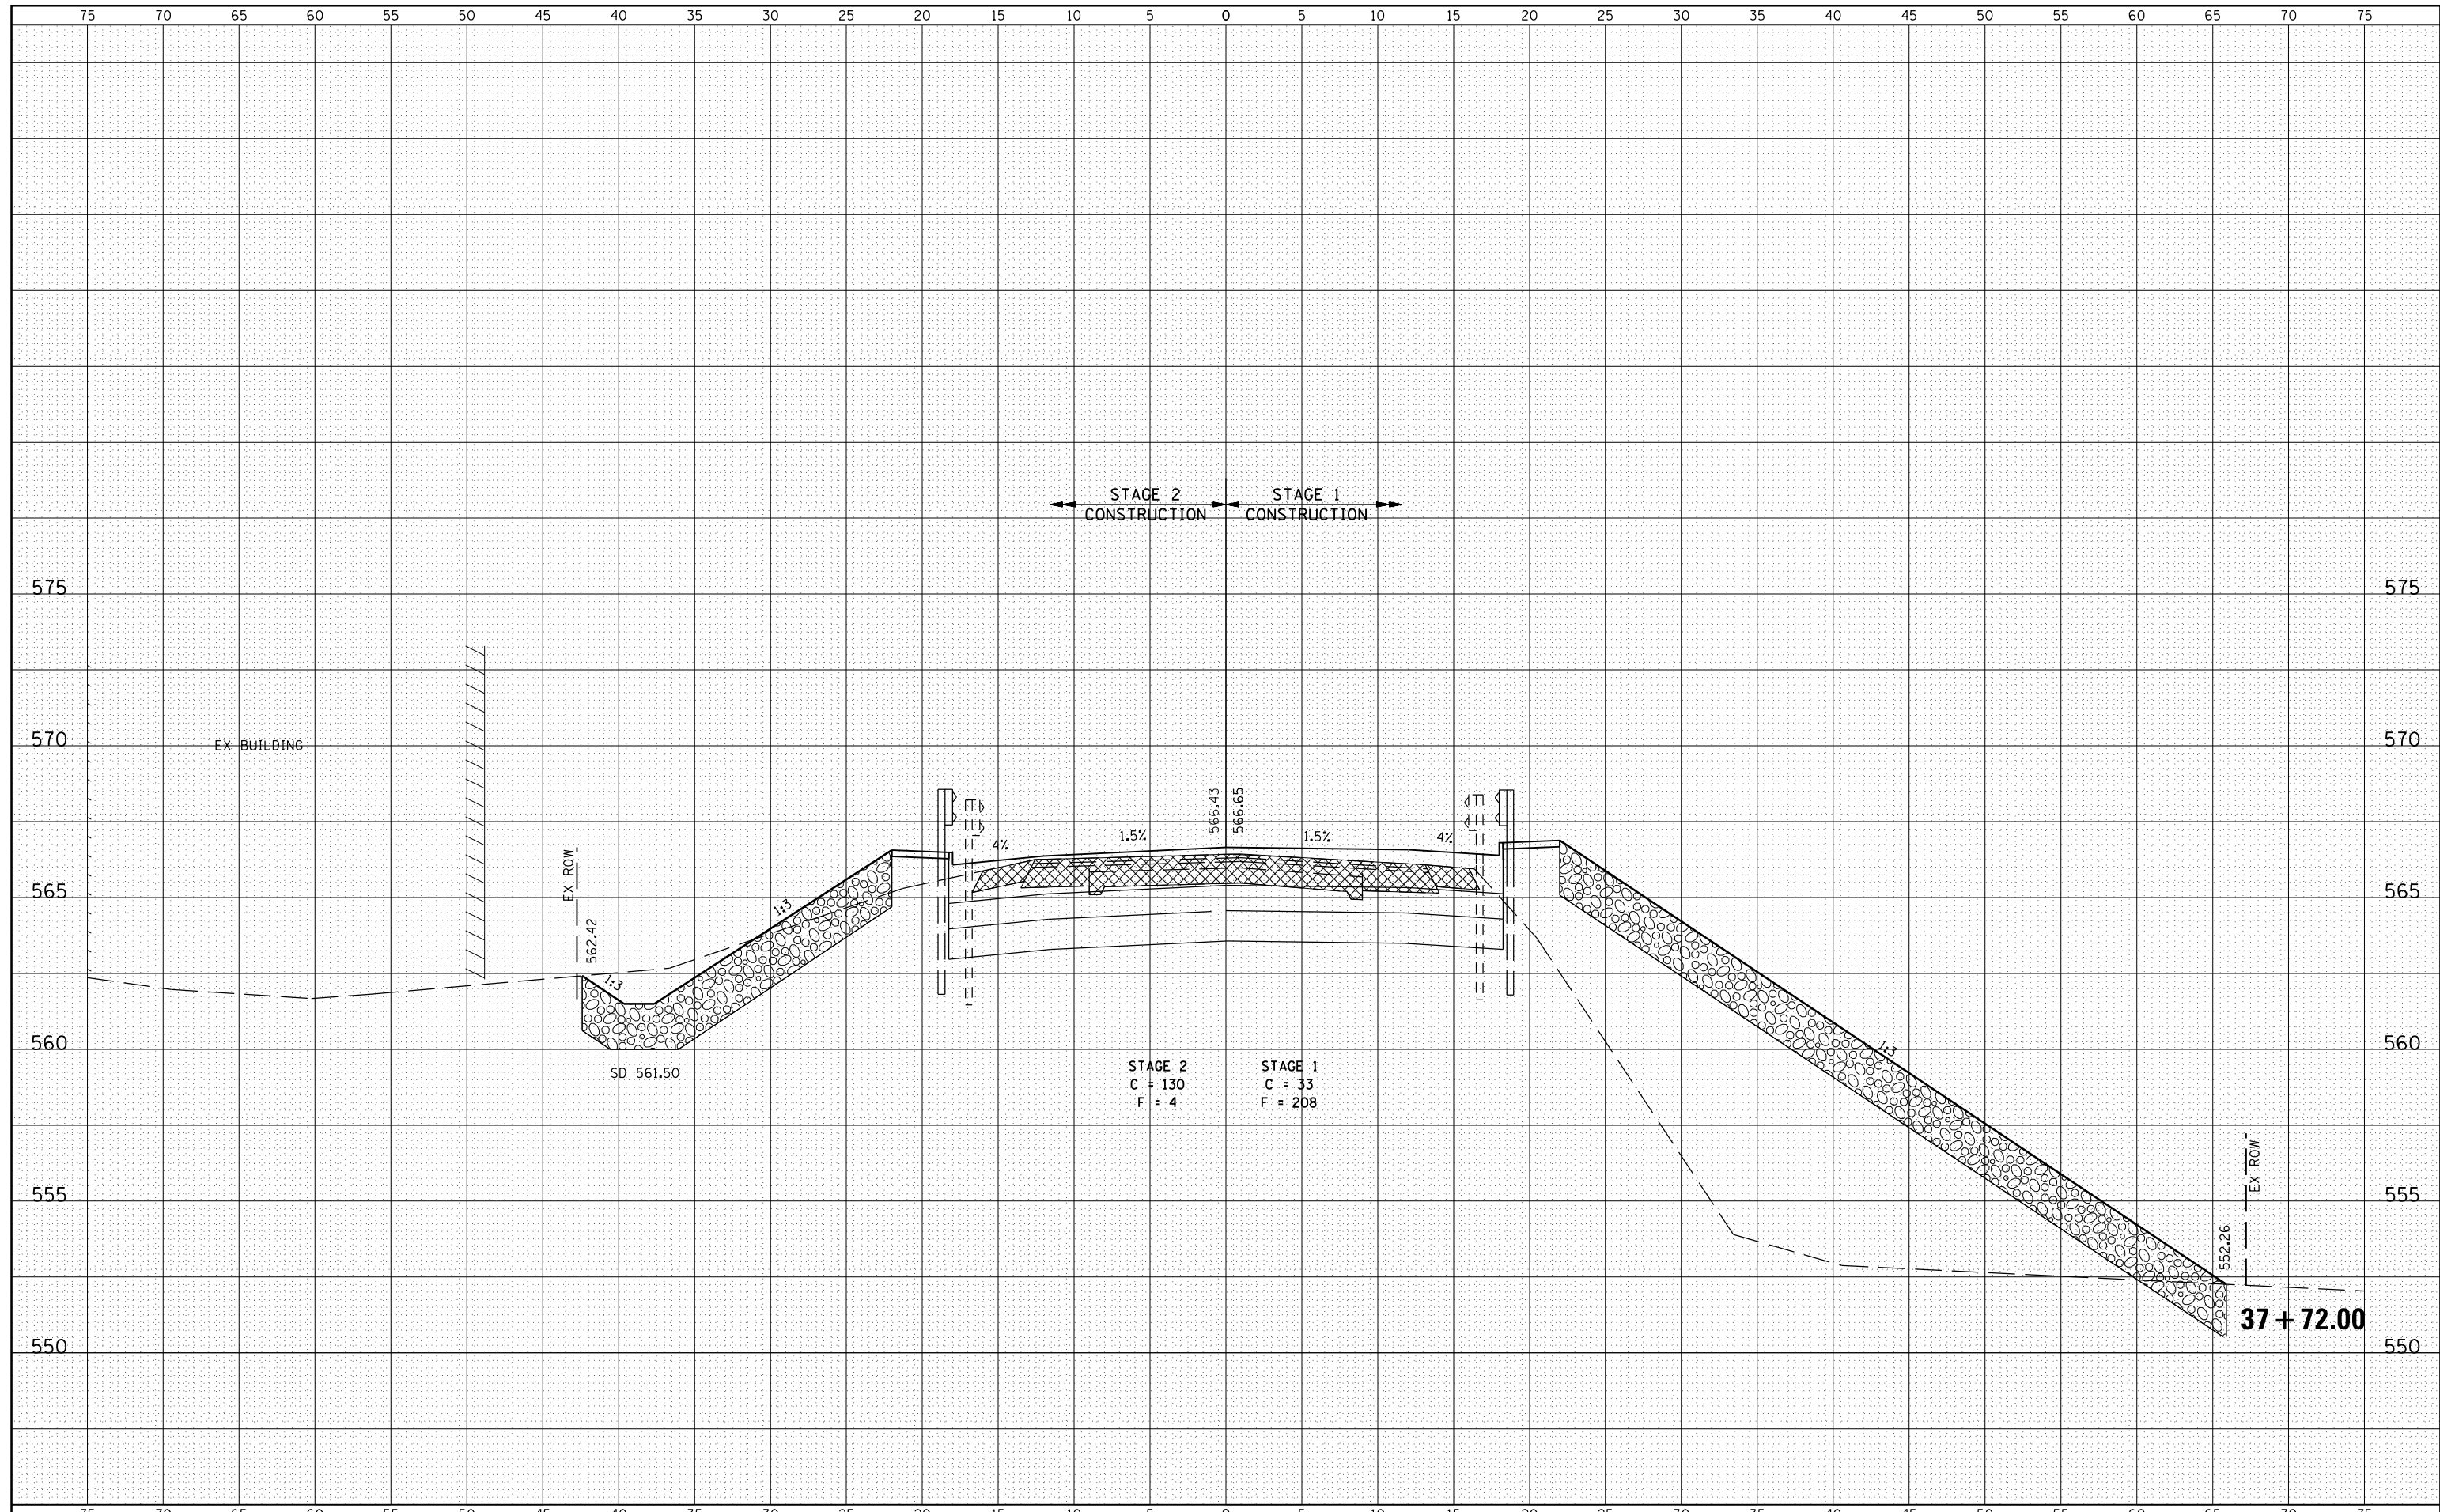

STAGE 2 CONSTRUCTION STAGE 1 CONSTRUCTION

STAGE 2
C = 130
F = 4

STAGE 1
C = 33
F = 208

FILE NAME =	USER NAME = laughl1nr1	DESIGNED -	REVISED -
es:\pw_work\pwidot\laughl1nr1\d0230976\B007XS.IL	96.SHT	DRAWN -	REVISED -
	PLOT SCALE = 10.0000' / in.	CHECKED -	REVISED -
	PLOT DATE = Aug-11-2010 10:40:01AM	DATE -	REVISED -

**STATE OF ILLINOIS
DEPARTMENT OF TRANSPORTATION**

CROSS SECTIONS - IL ROUTE 96			
SCALE:	SHEET NO. OF SHEETS	STA. 37+72.00	STA. 37+72.00

F.A.P. RTE.	SECTION	COUNTY	TOTAL SHEETS	SHEET NO.
506	123 B-1	HANCOCK	70	63
FED. ROAD DIST. NO.			ILLINOIS FED. AID PROJECT	
			CONTRACT NO. 72992	