


DATE	
BY	
ORIGINAL SURVEY NO.	
SURVEYED PLOTTED AREAS CHECKED	
FINAL SURVEY NO.	
NOTE BOOK NO.	
TEMPLATES AREAS CHECKED	

DATE	
BY	
ORIGINAL SURVEY NO.	
SURVEYED PLOTTED AREAS CHECKED	
FINAL SURVEY NO.	
NOTE BOOK NO.	
TEMPLATES AREAS CHECKED	

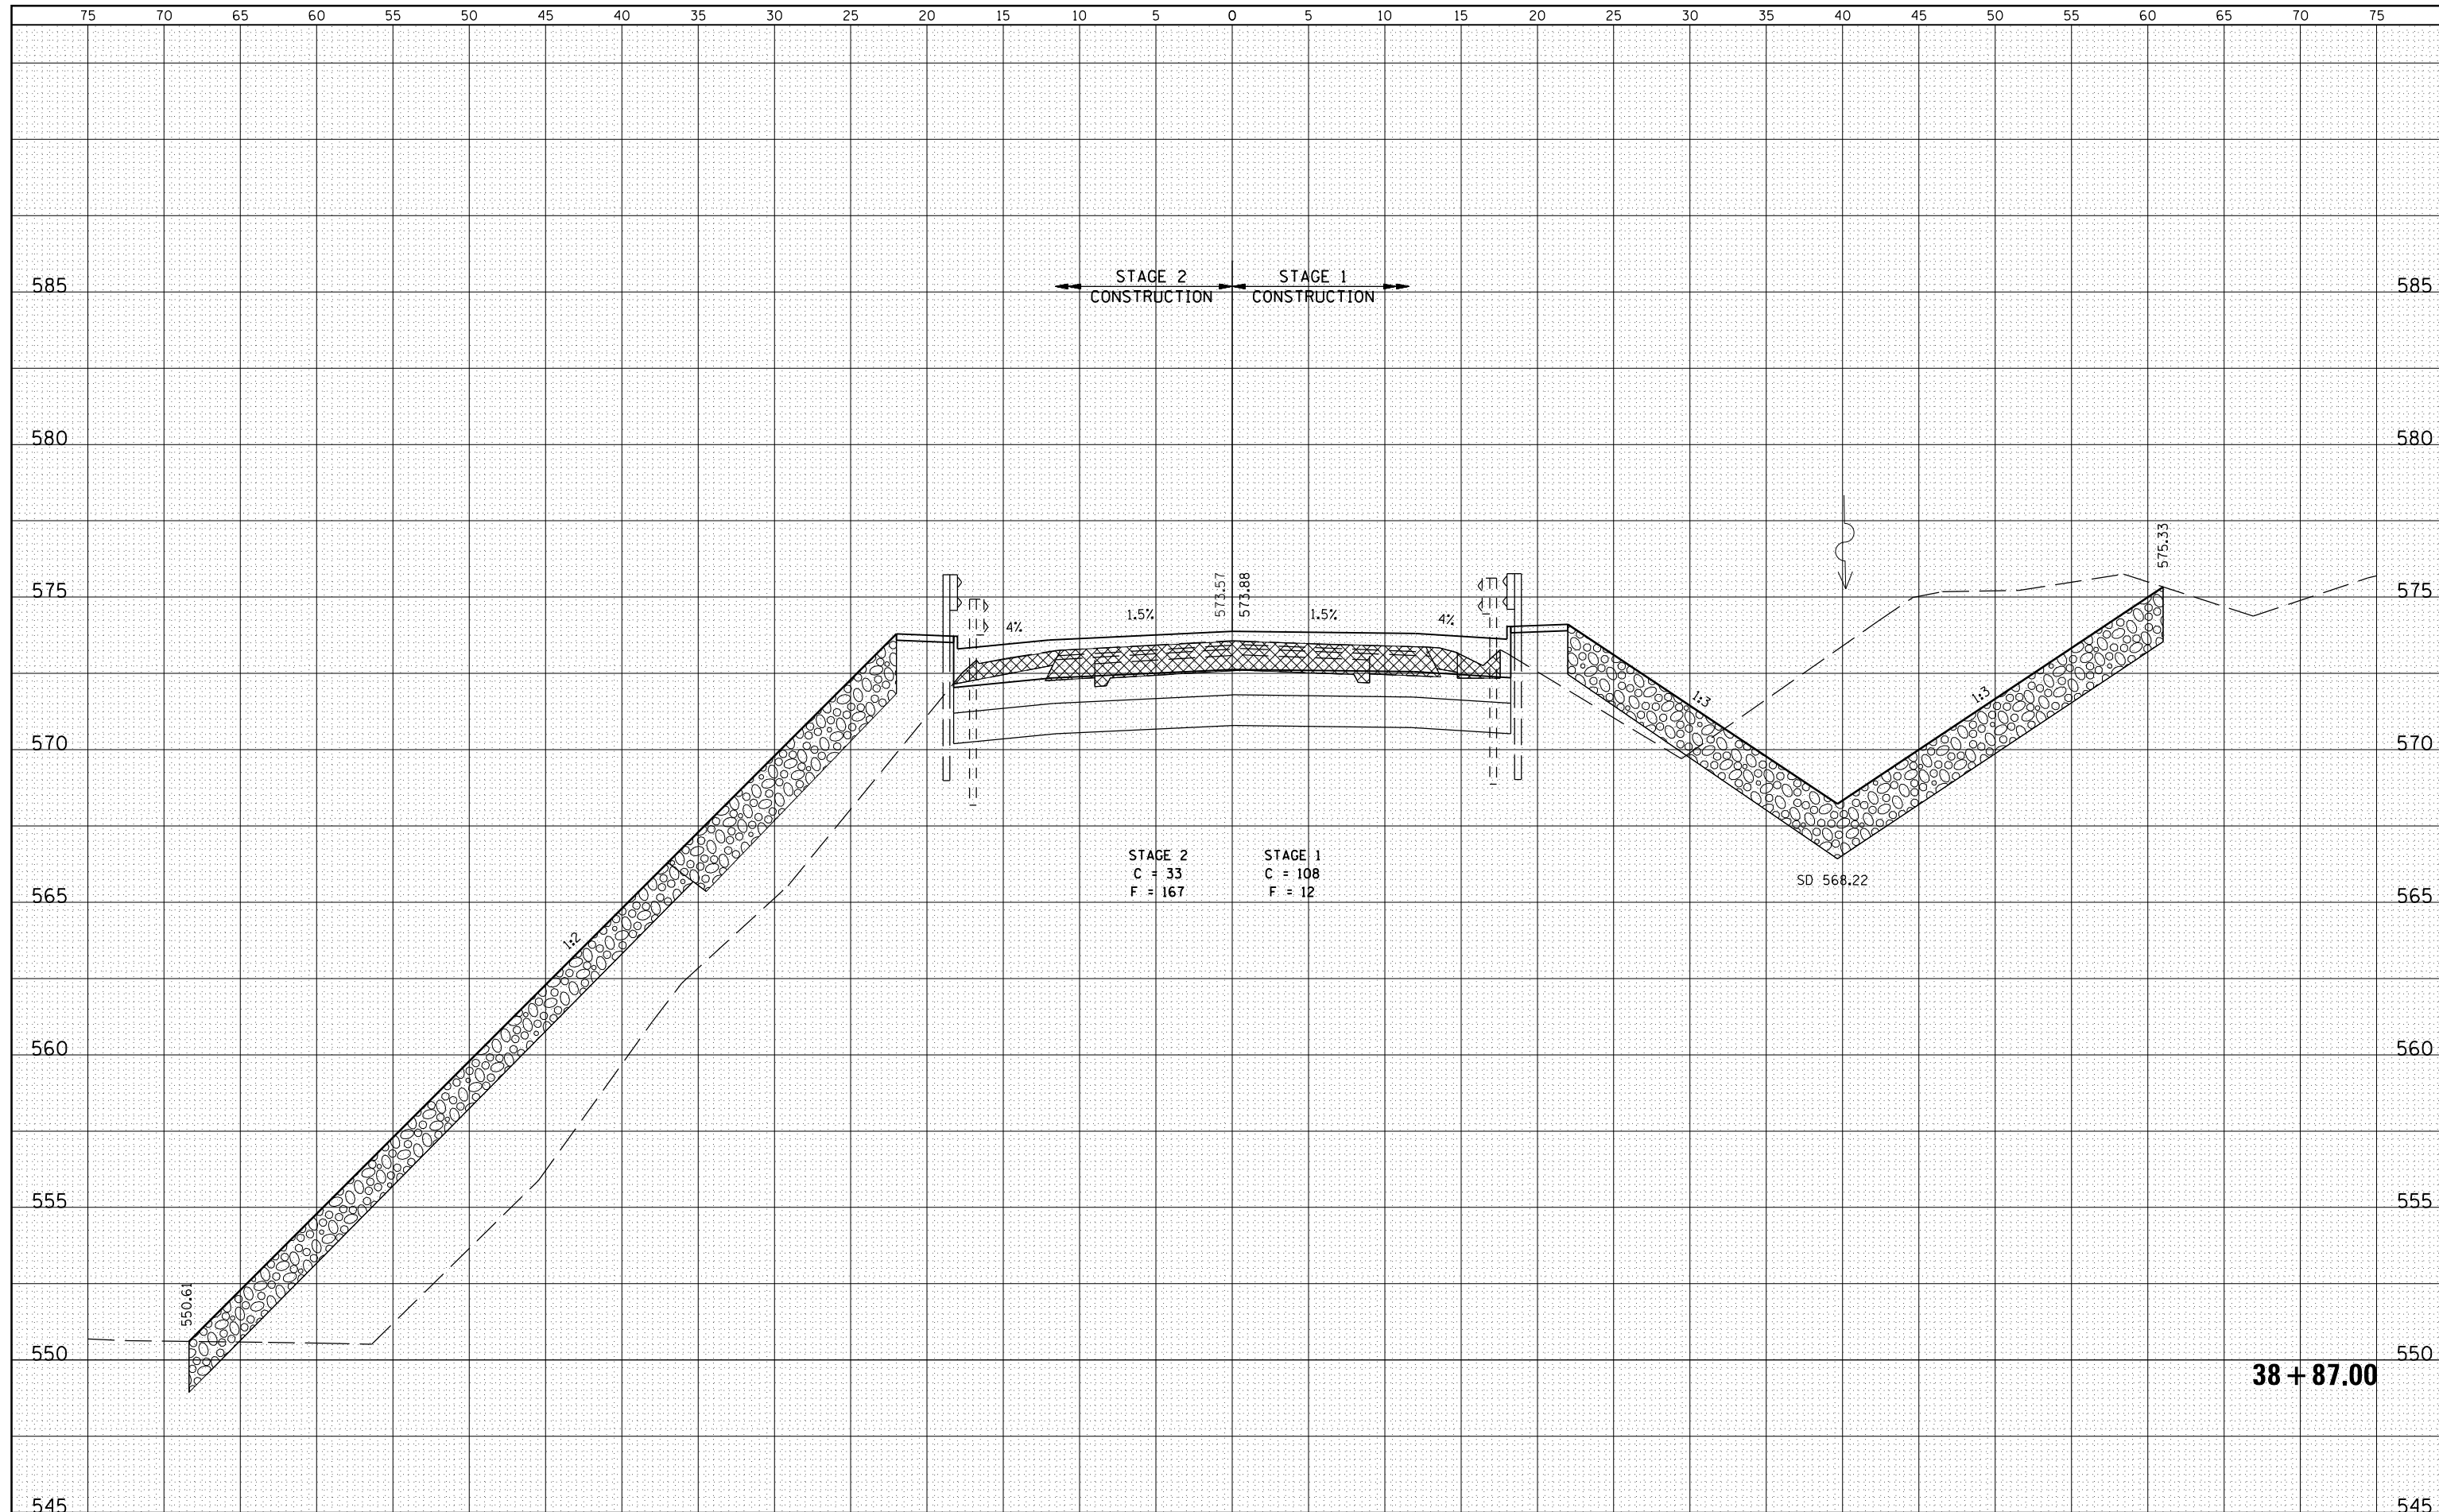

STAGE 2
C = 33
F = 167

STAGE 1
C = 108
F = 12

38 + 87.00

FILE NAME =	USER NAME = laughl1nr1	DESIGNED -	REVISIED -	STATE OF ILLINOIS DEPARTMENT OF TRANSPORTATION	CROSS SECTIONS - IL ROUTE 96			F.A.P. RTE.	SECTION	COUNTY	TOTAL SHEETS	SHEET NO.
es:\pw_work\pwidot\laughl1nr1\d0230976\B007XS.IL	96.SHT	DRAWN -	REVISIED -		506	123 B-1	HANCOCK	70	64			
	PLOT SCALE = 10.0000' / in.	CHECKED -	REVISIED -		CONTRACT NO. 72992							
	PLOT DATE = Aug-11-2010 10:40:01AM	DATE -	REVISIED -		SCALE:	SHEET NO. OF SHEETS	STA. 38+87.00 STA.	38+87.00	FED. ROAD DIST. NO.	ILLINOIS FED. AID PROJECT		