


PLAN	SURVEYED	BY	DATE
	PLOTTED		
	NOTE BOOK		
	CHECKED		
	NO.		
	CADD FILE NAME		

PROFILE	SURVEYED	BY	DATE
	GRADES CHECKED		
	STRUCTURE		
	NOT AT THIS OFFICE		
	NO.		

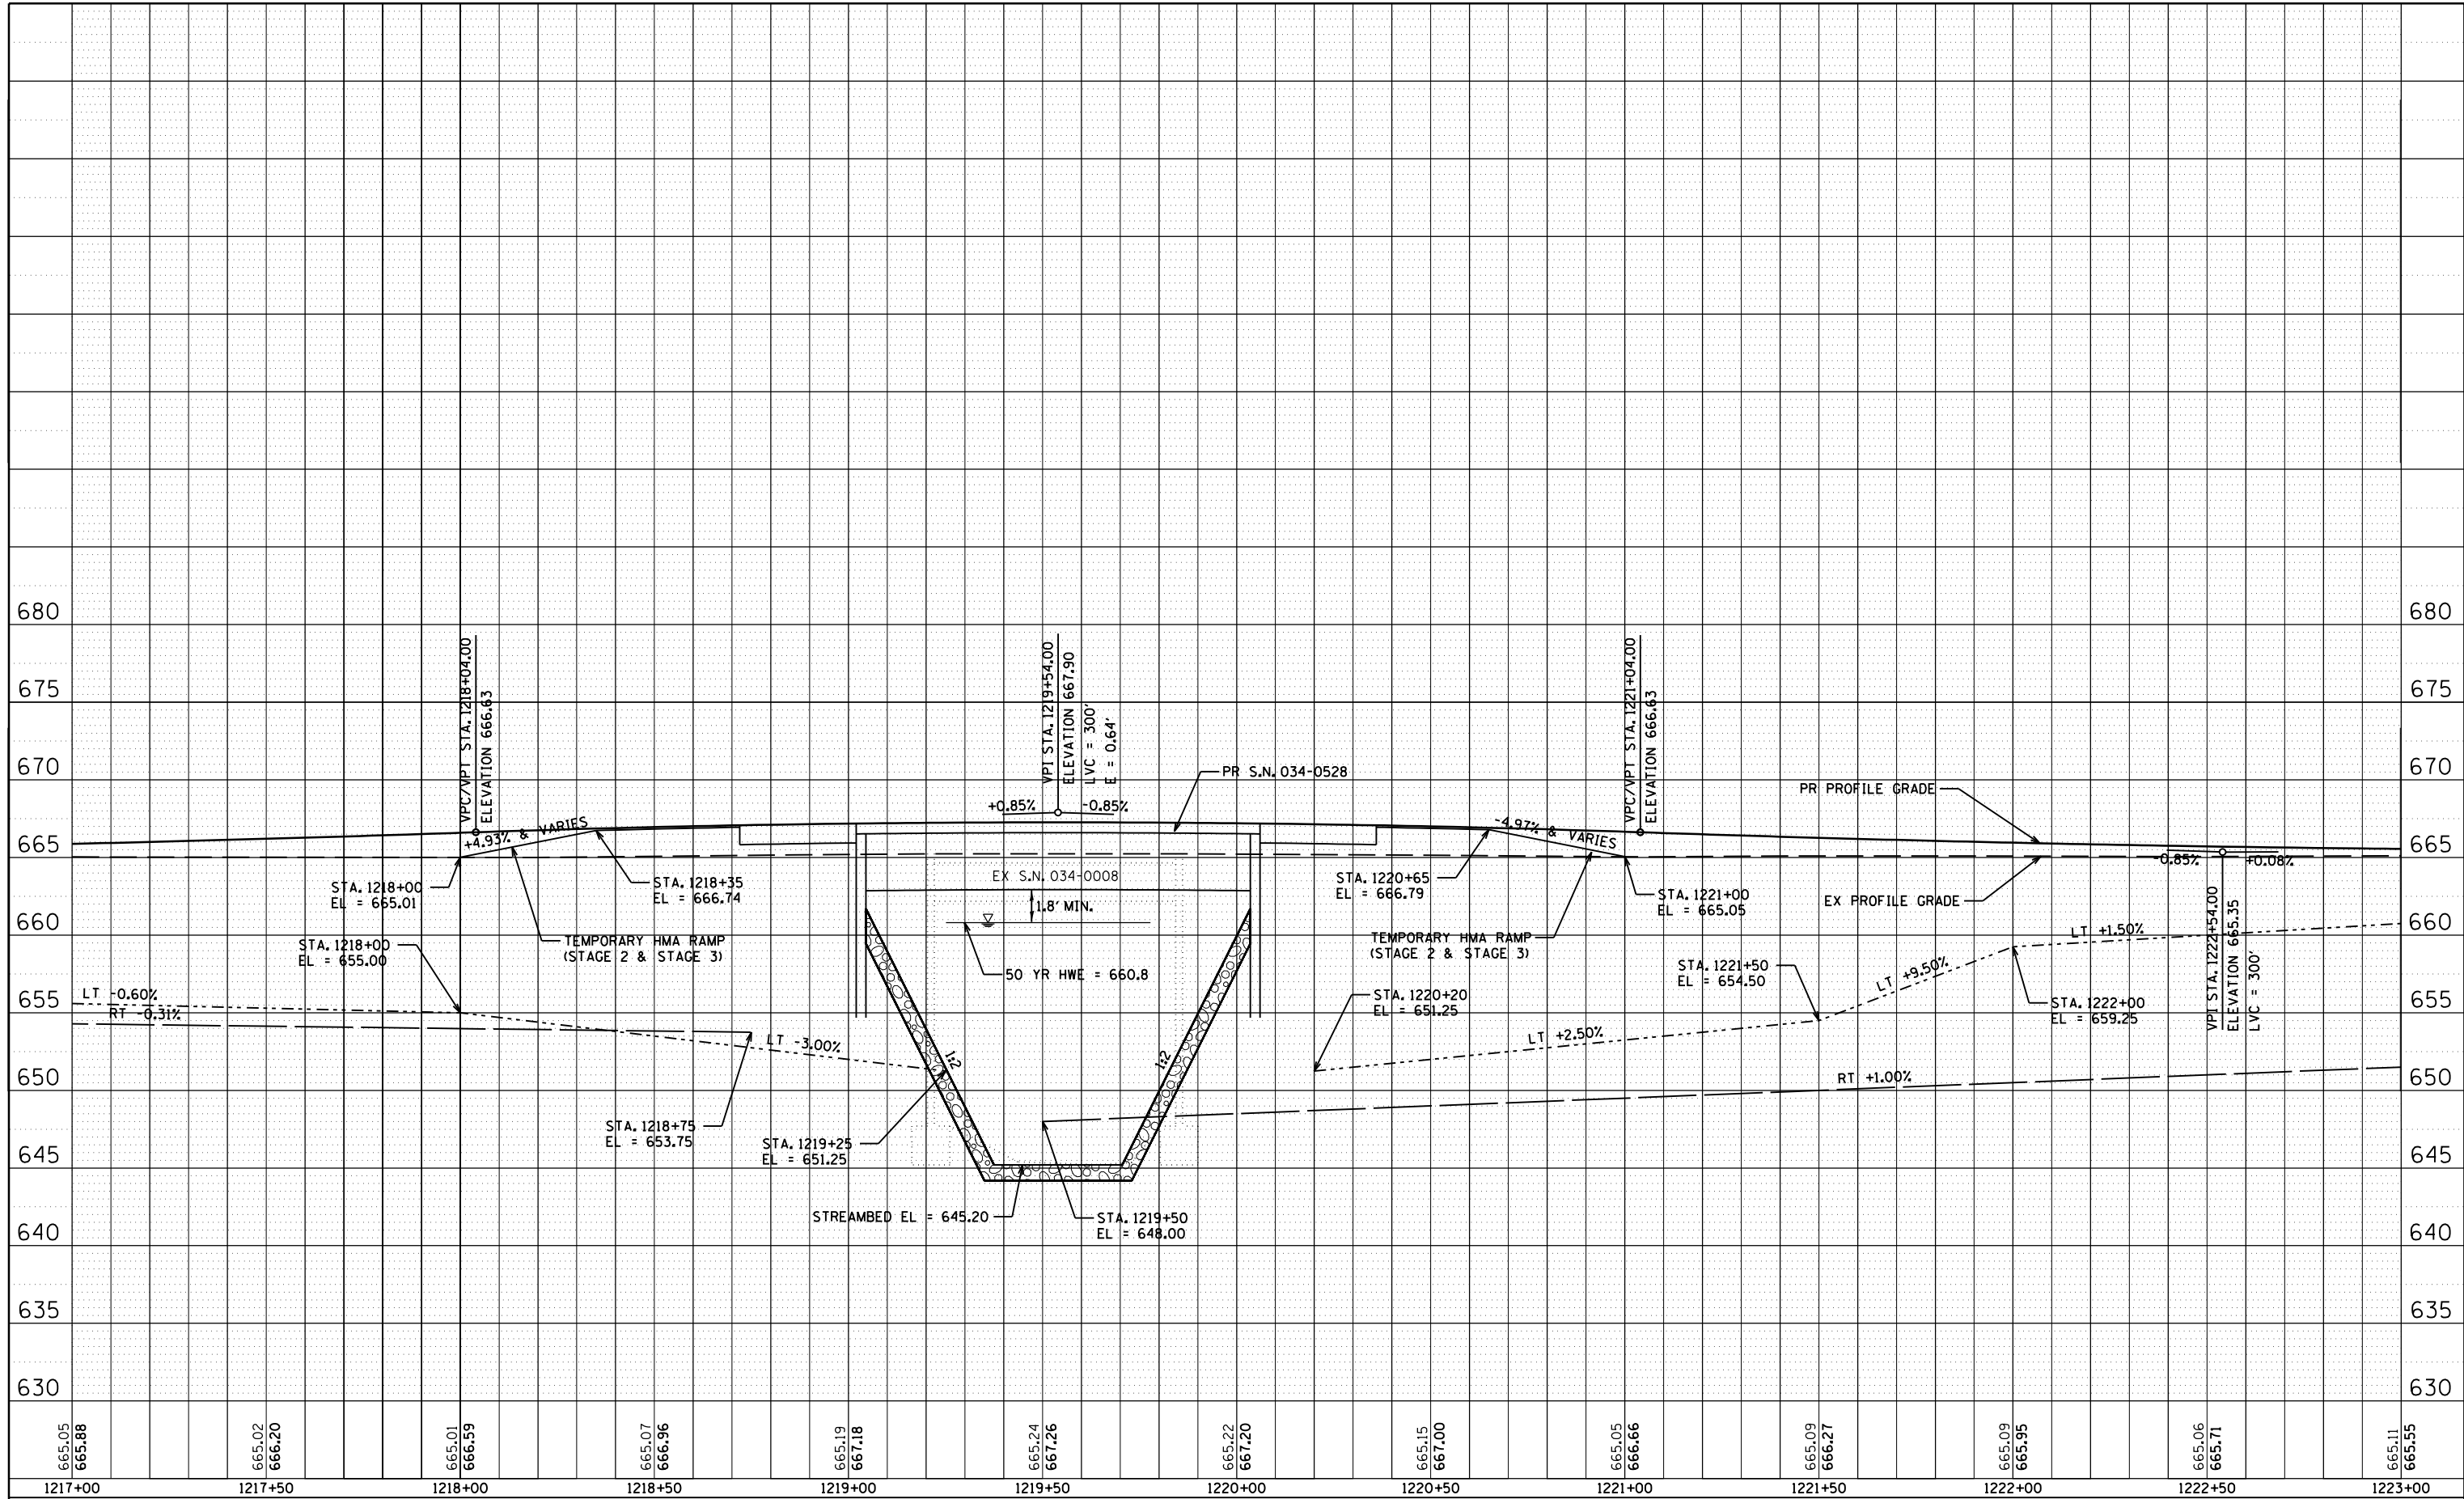

FILE NAME =	USER NAME = laughl1nr1	DESIGNED -	REVISED -
c:\pwork\pwork\laughl1nr1\0244977\0672805-sh1-Plan02.dgn		CHECKED -	REVISED -
PLOT SCALE = 40.0000' / in.		DRAWN -	REVISED -
PLOT DATE = Nov-03-2010 11:34:16AM		CHECKED -	REVISED -

**STATE OF ILLINOIS
DEPARTMENT OF TRANSPORTATION**

PROFILE SHEET

SCALE: 1"=20' SHEET NO. 3 OF 4 SHEETS STA. 1217+000 STA. 1223+00

F.A.P. RTE.	SECTION	COUNTY	TOTAL SHEETS	SHEET NO.
685 (117,118)RS-4,119RS-1; 118B-1		HANCOCK	101	34
CONTRACT NO. 72B05				
FED. ROAD DIST. NO. ILLINOIS FED. AID PROJECT				