


DATE	
BY	
FINAL SURVEY	SURVEYED
NOTE BOOK	PLOTTED
NO.	TEMPLATE
	AREAS CHECKED

DATE	
BY	
ORIGINAL SURVEY	SURVEYED
NOTE BOOK	PLOTTED
NO.	TEMPLATE
	AREAS CHECKED

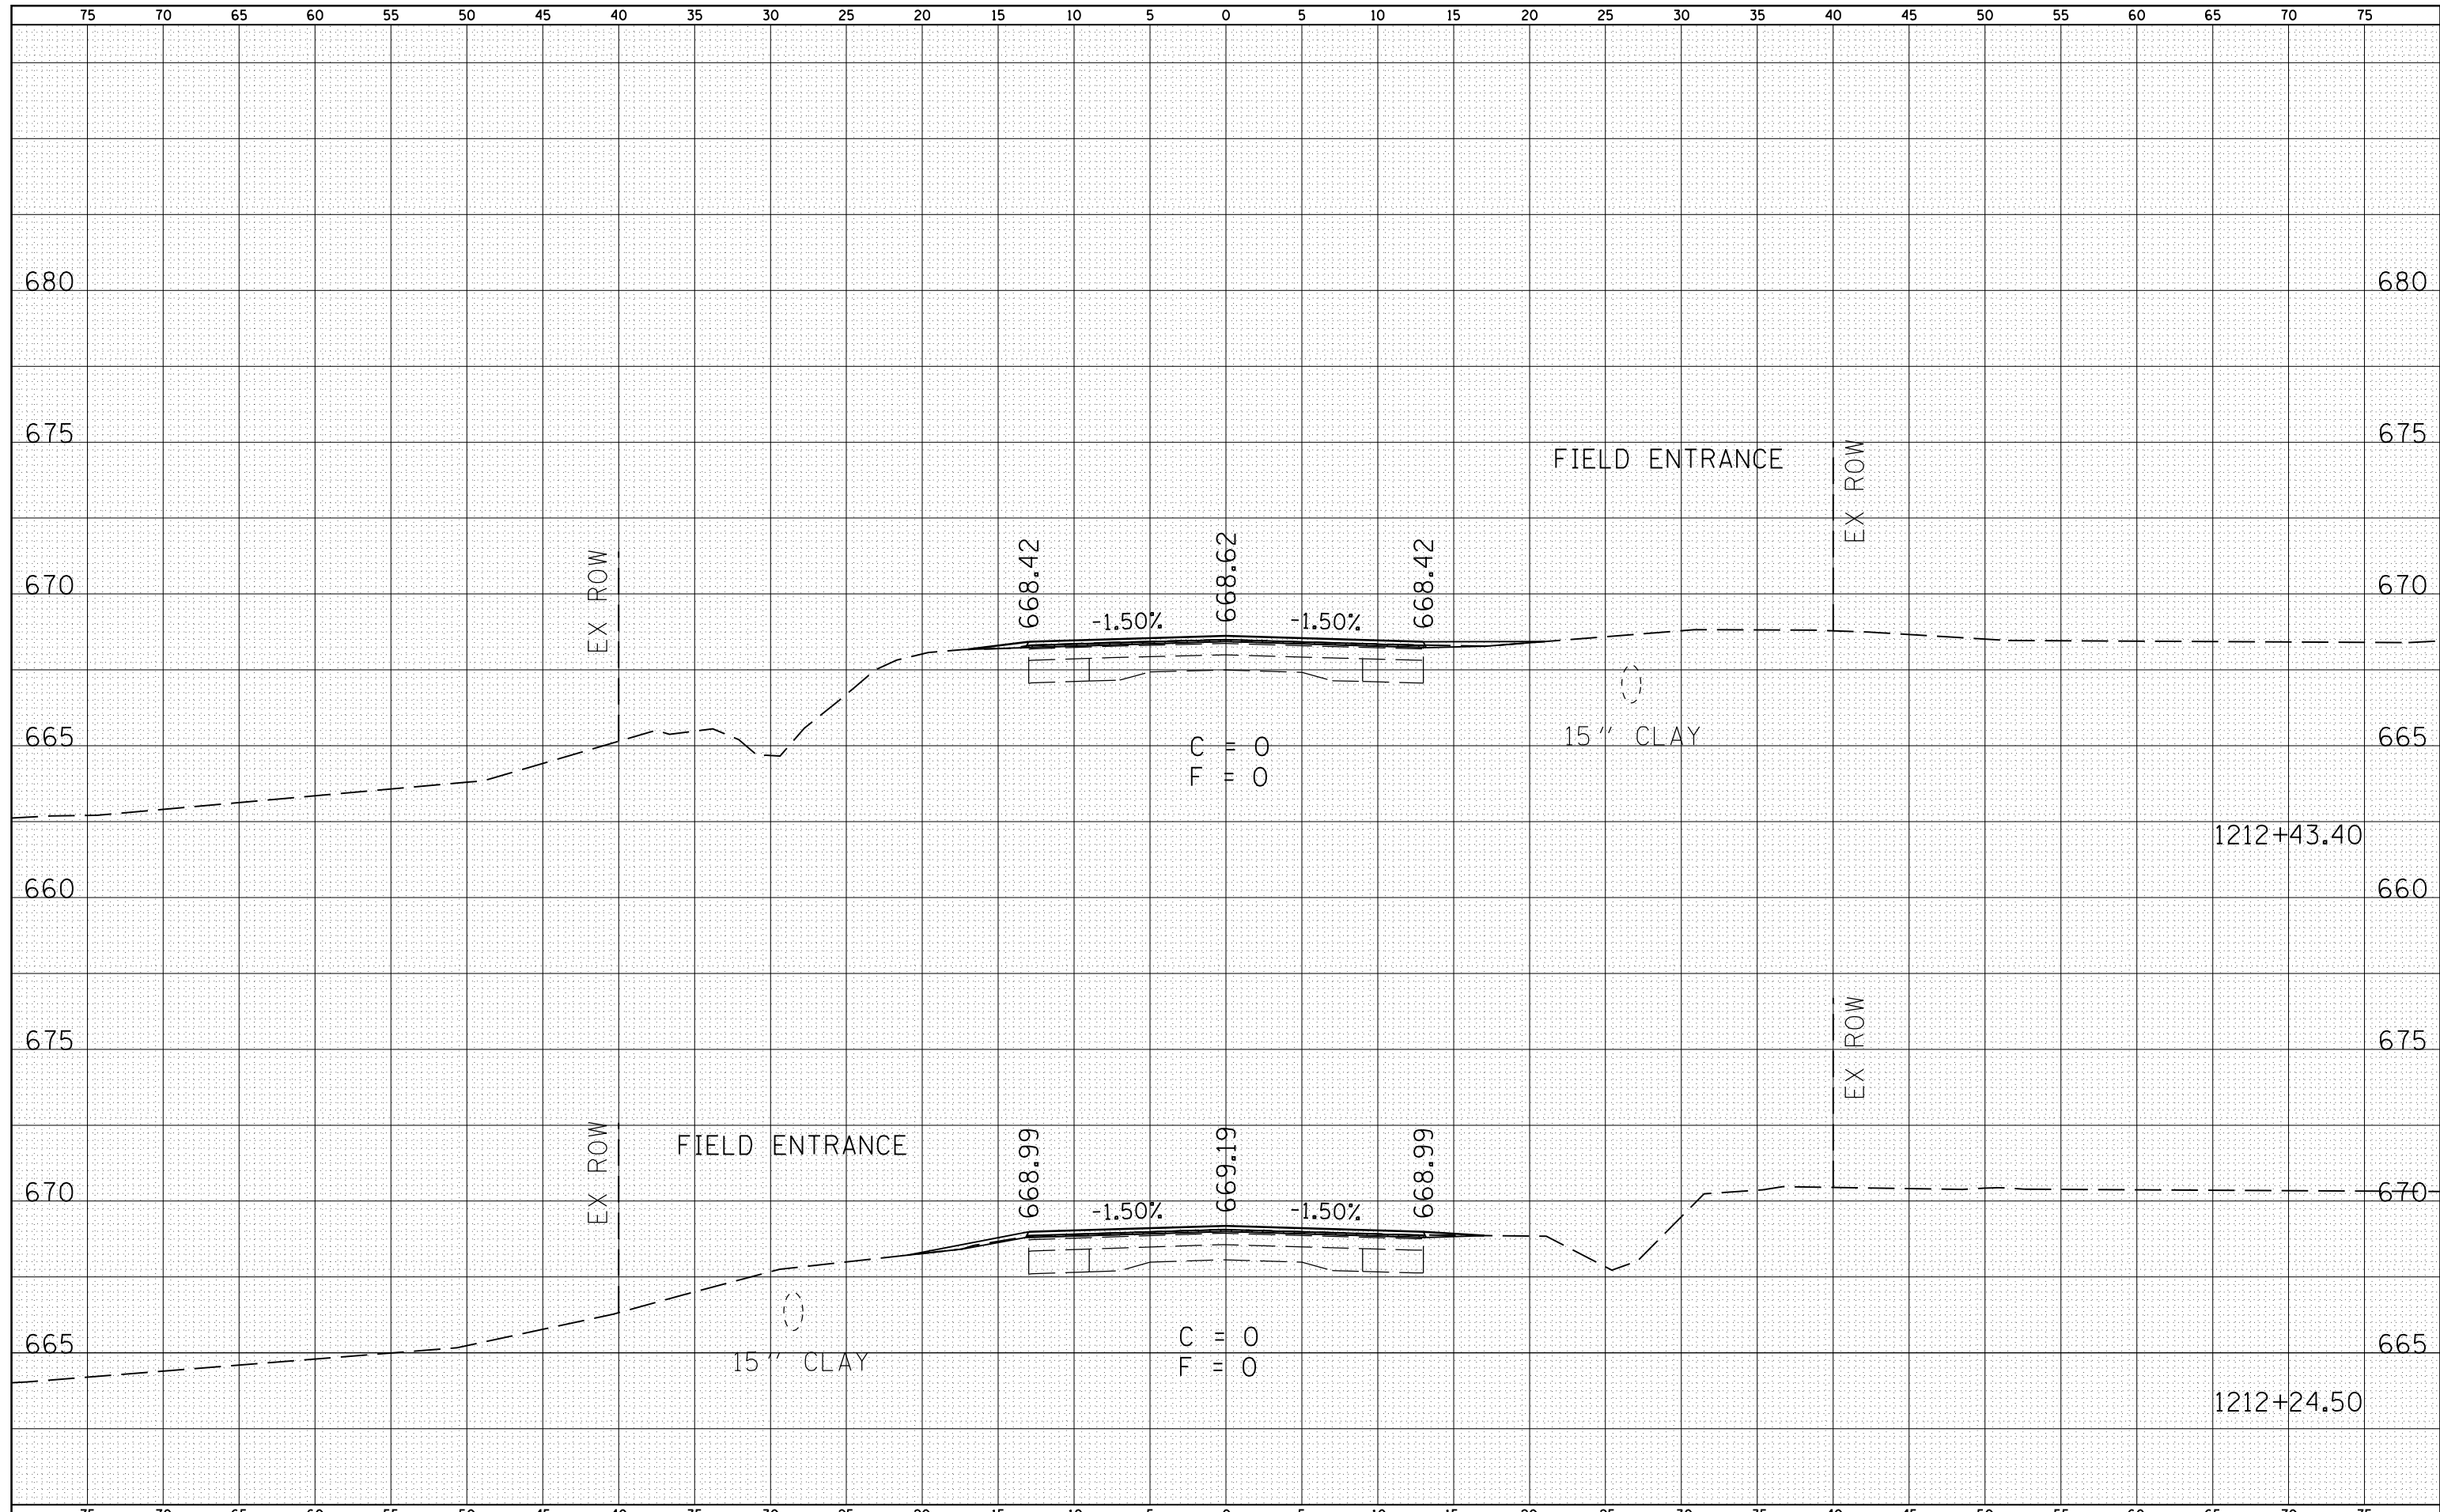

FILE NAME =	USER NAME = laughl1nr1	DESIGNED -	REVISIED -	STATE OF ILLINOIS DEPARTMENT OF TRANSPORTATION	CROSS SECTIONS SCALE: 1" = 20'-0"	F.A.P. RTE.	SECTION	COUNTY	TOTAL SHEETS	SHEET NO.
c:\pwwork\pwwork\laughl1nr1\d0244977\0672805-1\1212-xsections.dgn	CHECKED -	REVISIED -	685			(117,118)RS-4,119RS-1; 118B-1	HANCOCK	101	74	
PLOT SCALE = 10.0000' / in.	DRAWN -	REVISIED -	CONTRACT NO. 72B05							
PLOT DATE = Nov-03-2010 11:37:41AM	CHECKED -	REVISIED -	FED. ROAD DIST. NO.			ILLINOIS	FED. AID PROJECT			