


DATE	
BY	
FINAL SURVEY	
SURVEY PLOTTED	
NOTE BOOK	
AREAS CHECKED	

DATE	
BY	
ORIGINAL SURVEY	
SURVEY PLOTTED	
NOTE BOOK	
AREAS CHECKED	

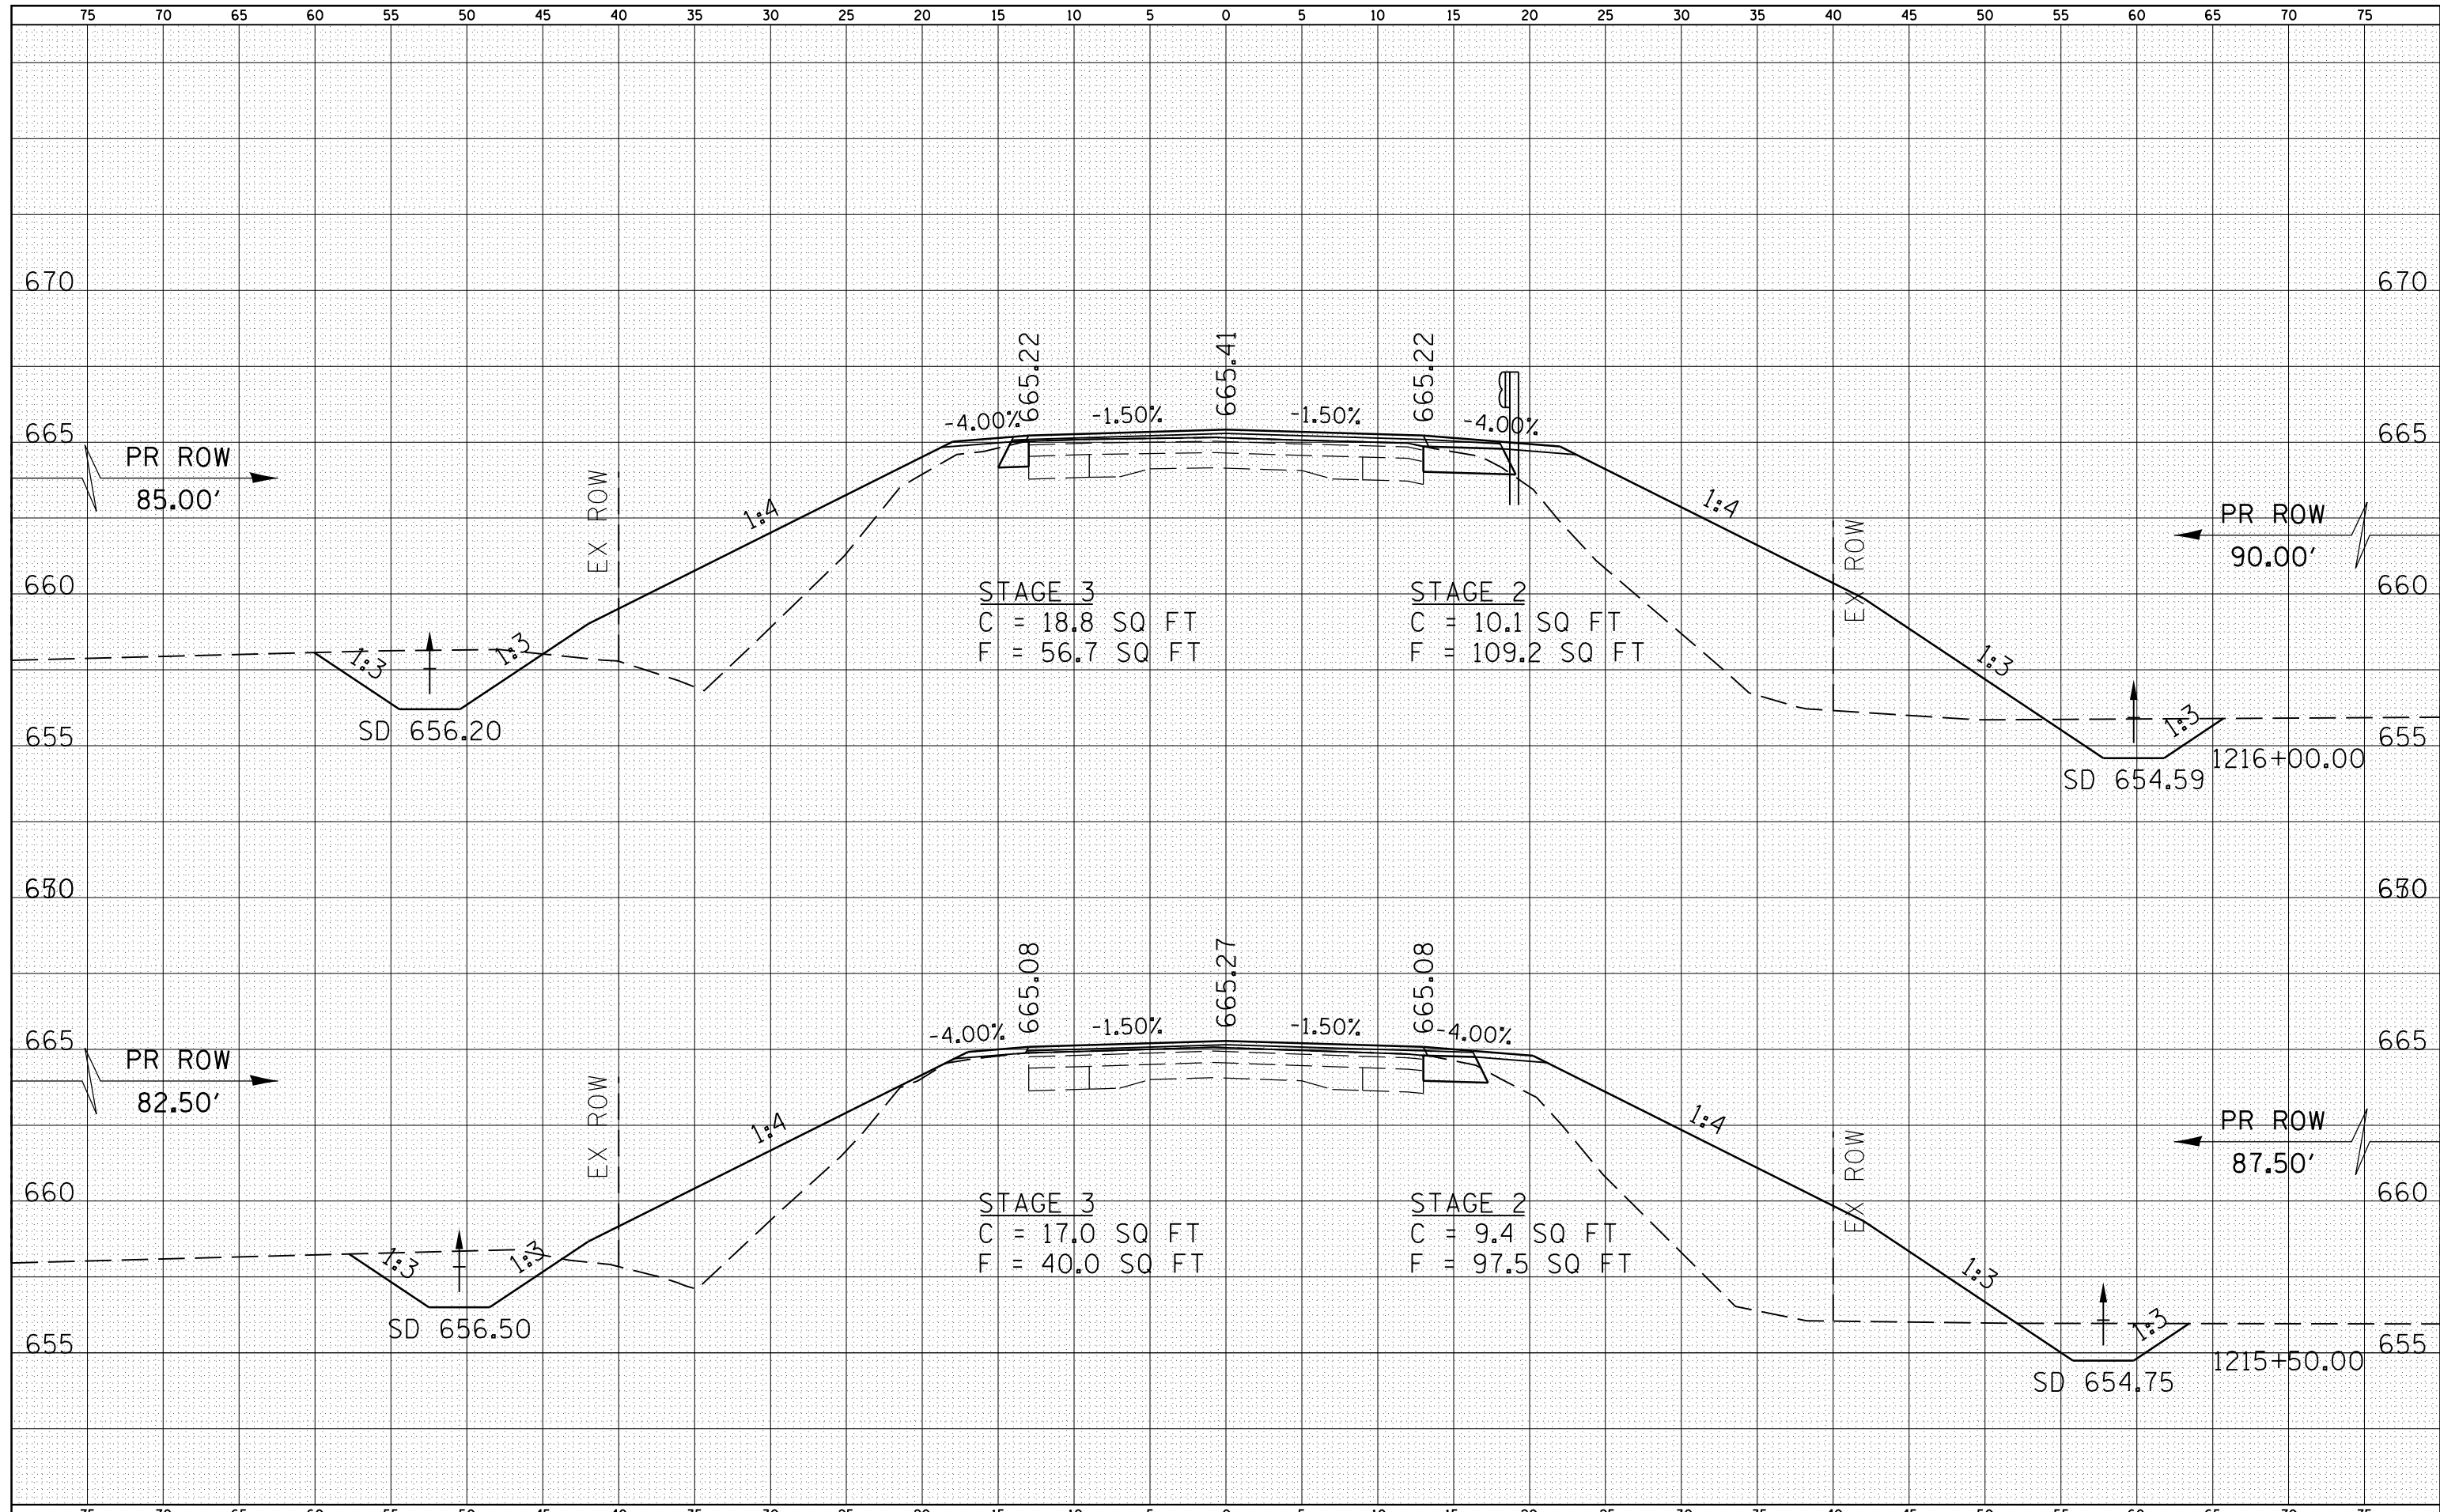

FILE NAME =	USER NAME = laughl1nr1	DESIGNED -	REVISIED -	<b>STATE OF ILLINOIS</b> <b>DEPARTMENT OF TRANSPORTATION</b>	<b>CROSS SECTIONS</b> SCALE: 1" = 20' SHEET NO. 6 OF 29 SHEETS STA. 1215+500 STA. 1216+00
es:\pw_work\pwidot\laughl1nr1\d0244977\0672805-ent-xsections.dgn	PLOT SCALE = 10.0000' / in.	CHECKED -	REVISIED -		
	PLOT DATE = Nov-03-2010 11:37:53AM	DRAWN -	REVISIED -		
		CHECKED -	REVISIED -		
				F.A.P. RTE. SECTION COUNTY TOTAL SHEETS SHEET NO. 685 (117,118)RS-4,119RS-1; 118B-1 HANCOCK 101 78 CONTRACT NO. 72B05 FED. ROAD DIST. NO. ILLINOIS FED. AID PROJECT	