


DATE	
BY	
SURVEYED	
PLOTTED	
TEMPLATE	
AREAS	
CHECKED	
FINAL SURVEY NO.	
NOTE BOOK NO.	
AREAS CHECKED	

DATE	
BY	
SURVEYED	
PLOTTED	
TEMPLATE	
AREAS	
CHECKED	
ORIGINAL SURVEY NO.	
NOTE BOOK NO.	
AREAS CHECKED	

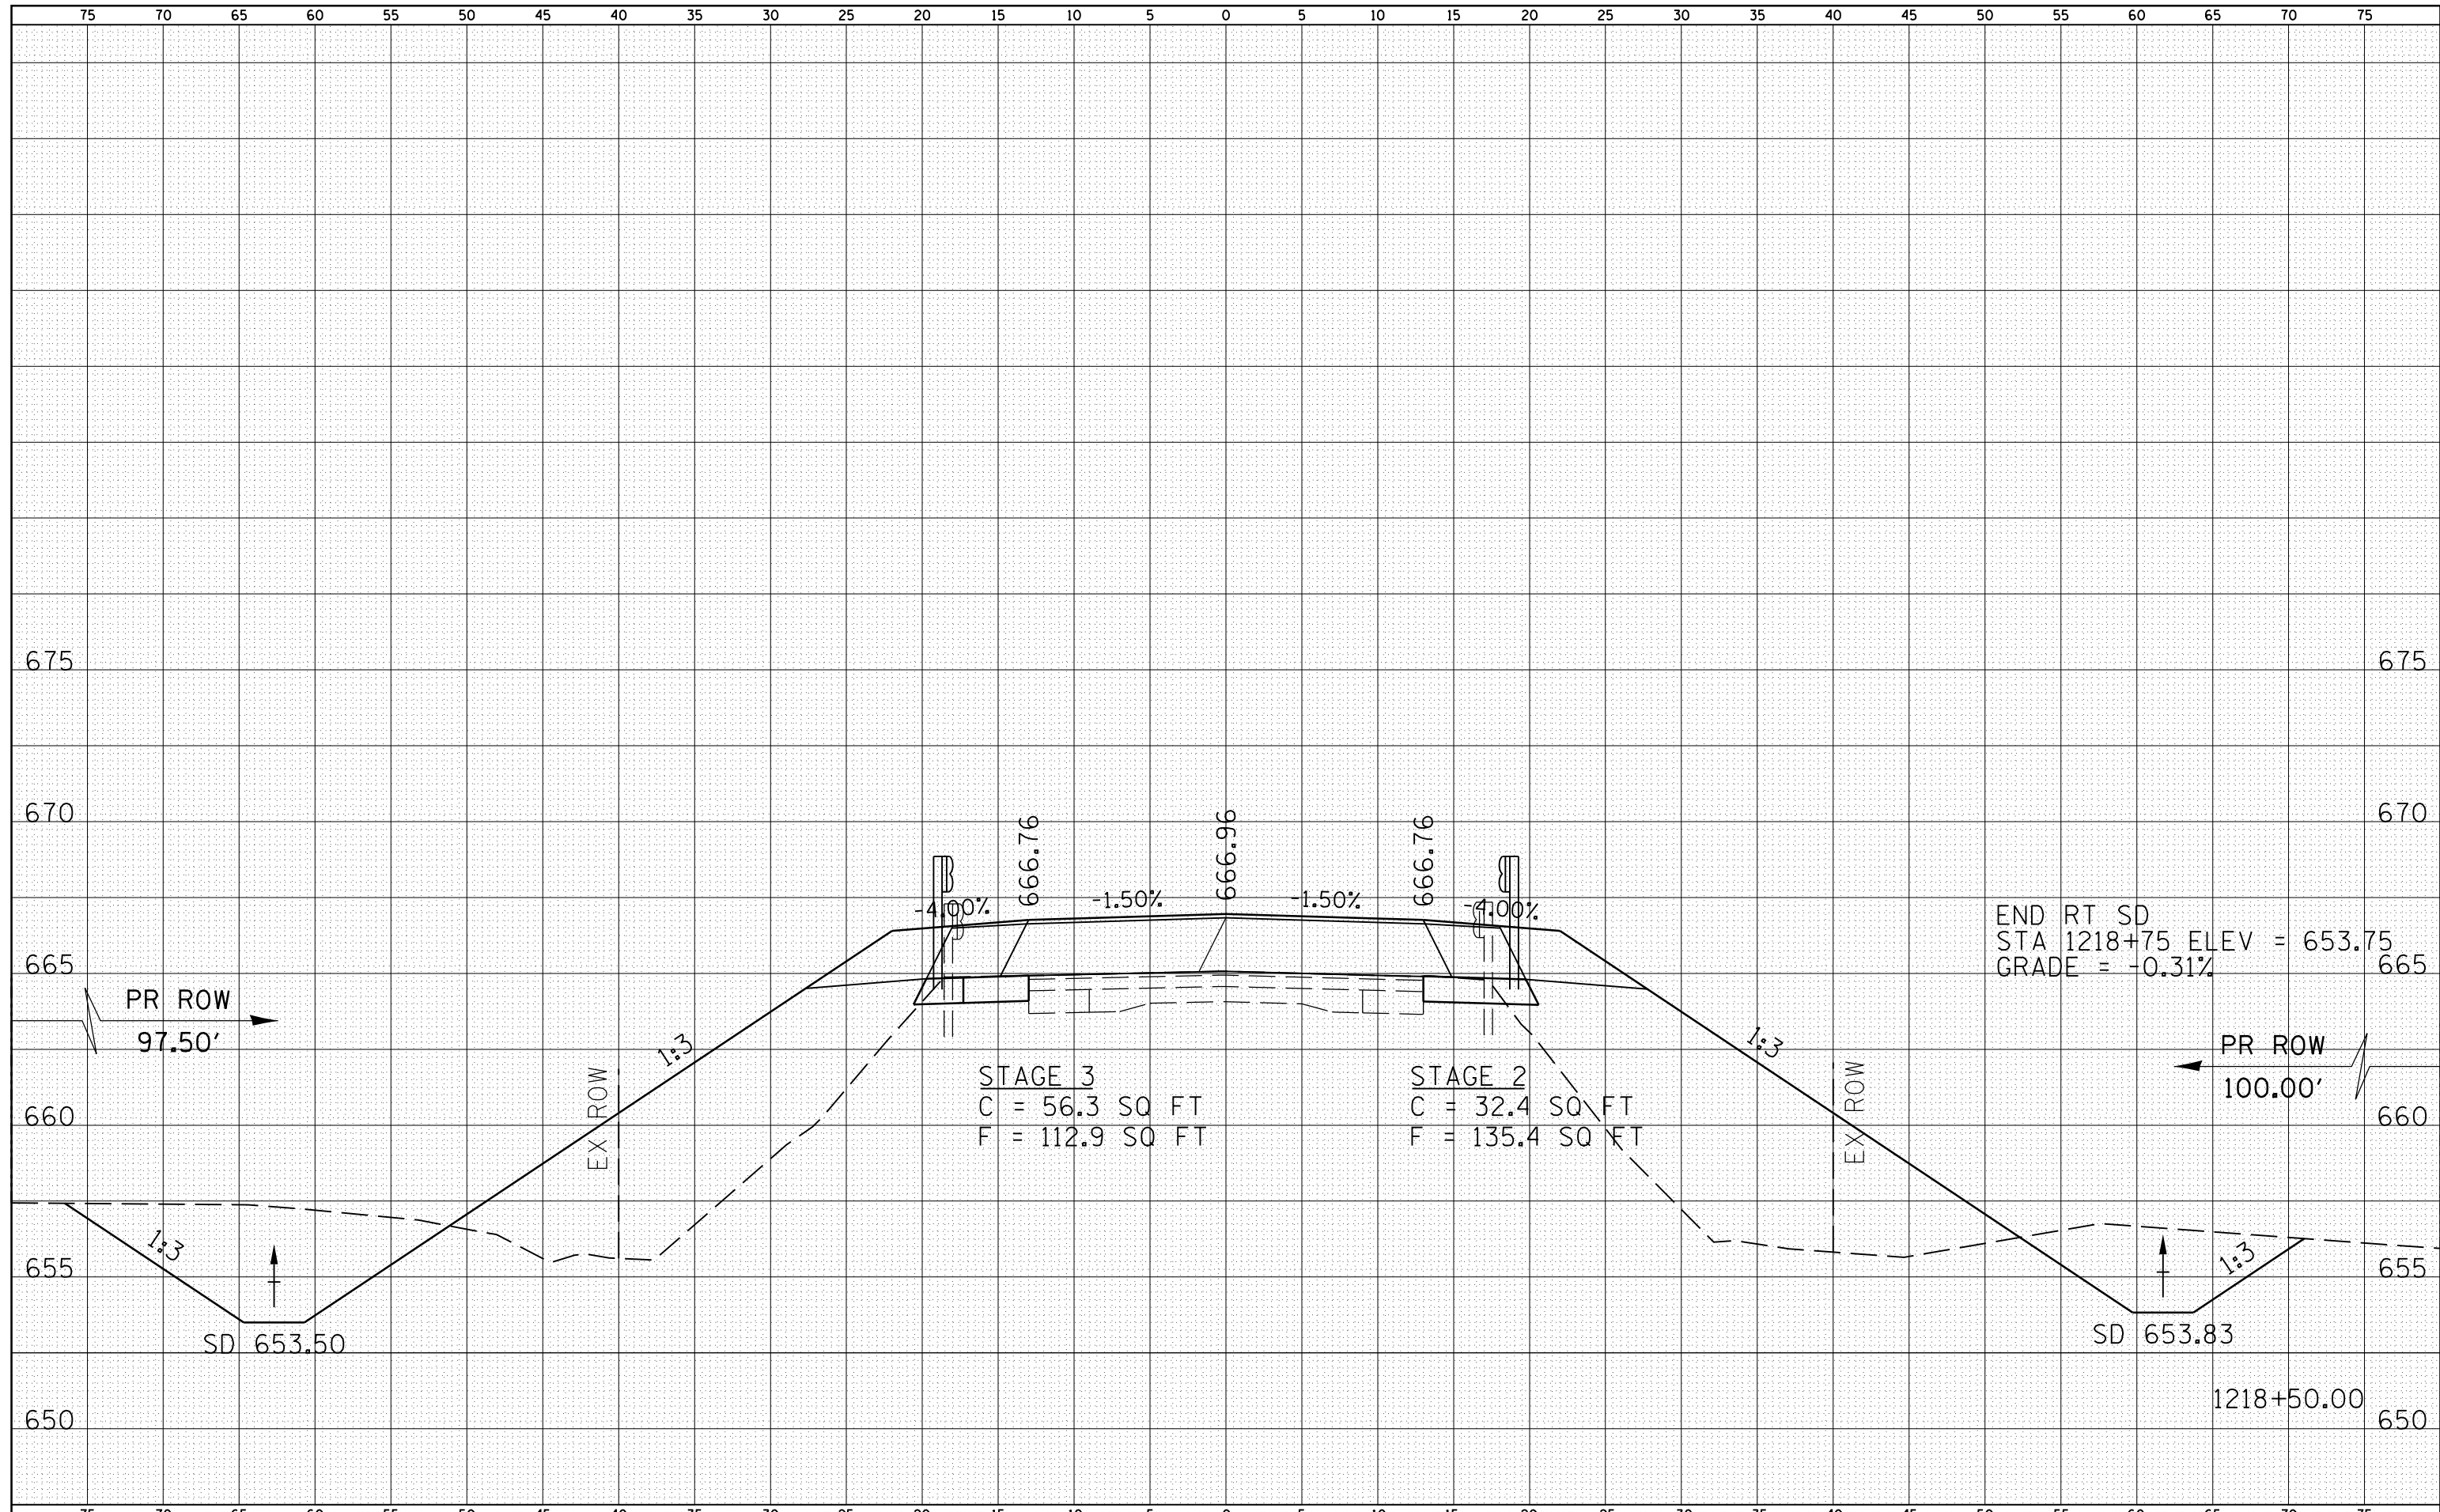

FILE NAME =	USER NAME = laughlinc1	DESIGNED -	REVISIED -	STATE OF ILLINOIS DEPARTMENT OF TRANSPORTATION	CROSS SECTIONS	F.A.P. RTE.	SECTION	COUNTY	TOTAL SHEETS	SHEET NO.
c:\pwork\pwork\laughlinc1\d0244977\0672805-sh-cs-sections.dgn	PLLOT SCALE = 10.0000' / in.	CHECKED -	REVISIED -			685 (117,118)RS-4,119RS-1; 118B-1	HANCOCK	101	81	
	PLOT DATE = Nov-03-2010 11:38:05AM	DRAWN -	REVISIED -			CONTRACT NO. 72B05				
		CHECKED -	REVISIED -			FED. ROAD DIST. NO. ILLINOIS FED. AID PROJECT				
SCALE: 1" = 20.00' SHEET NO. 9 OF 29 SHEETS STA. 1218+500 STA. 1218+50										