


DATE	
BY	
FINAL SURVEY	
NOTE BOOK	
NO.	
SURVEYED	
PLOTTED	
TEMPLATE	
AREAS	
CHECKED	

DATE	
BY	
ORIGINAL SURVEY	
NOTE BOOK	
NO.	
SURVEYED	
PLOTTED	
TEMPLATE	
AREAS	
CHECKED	

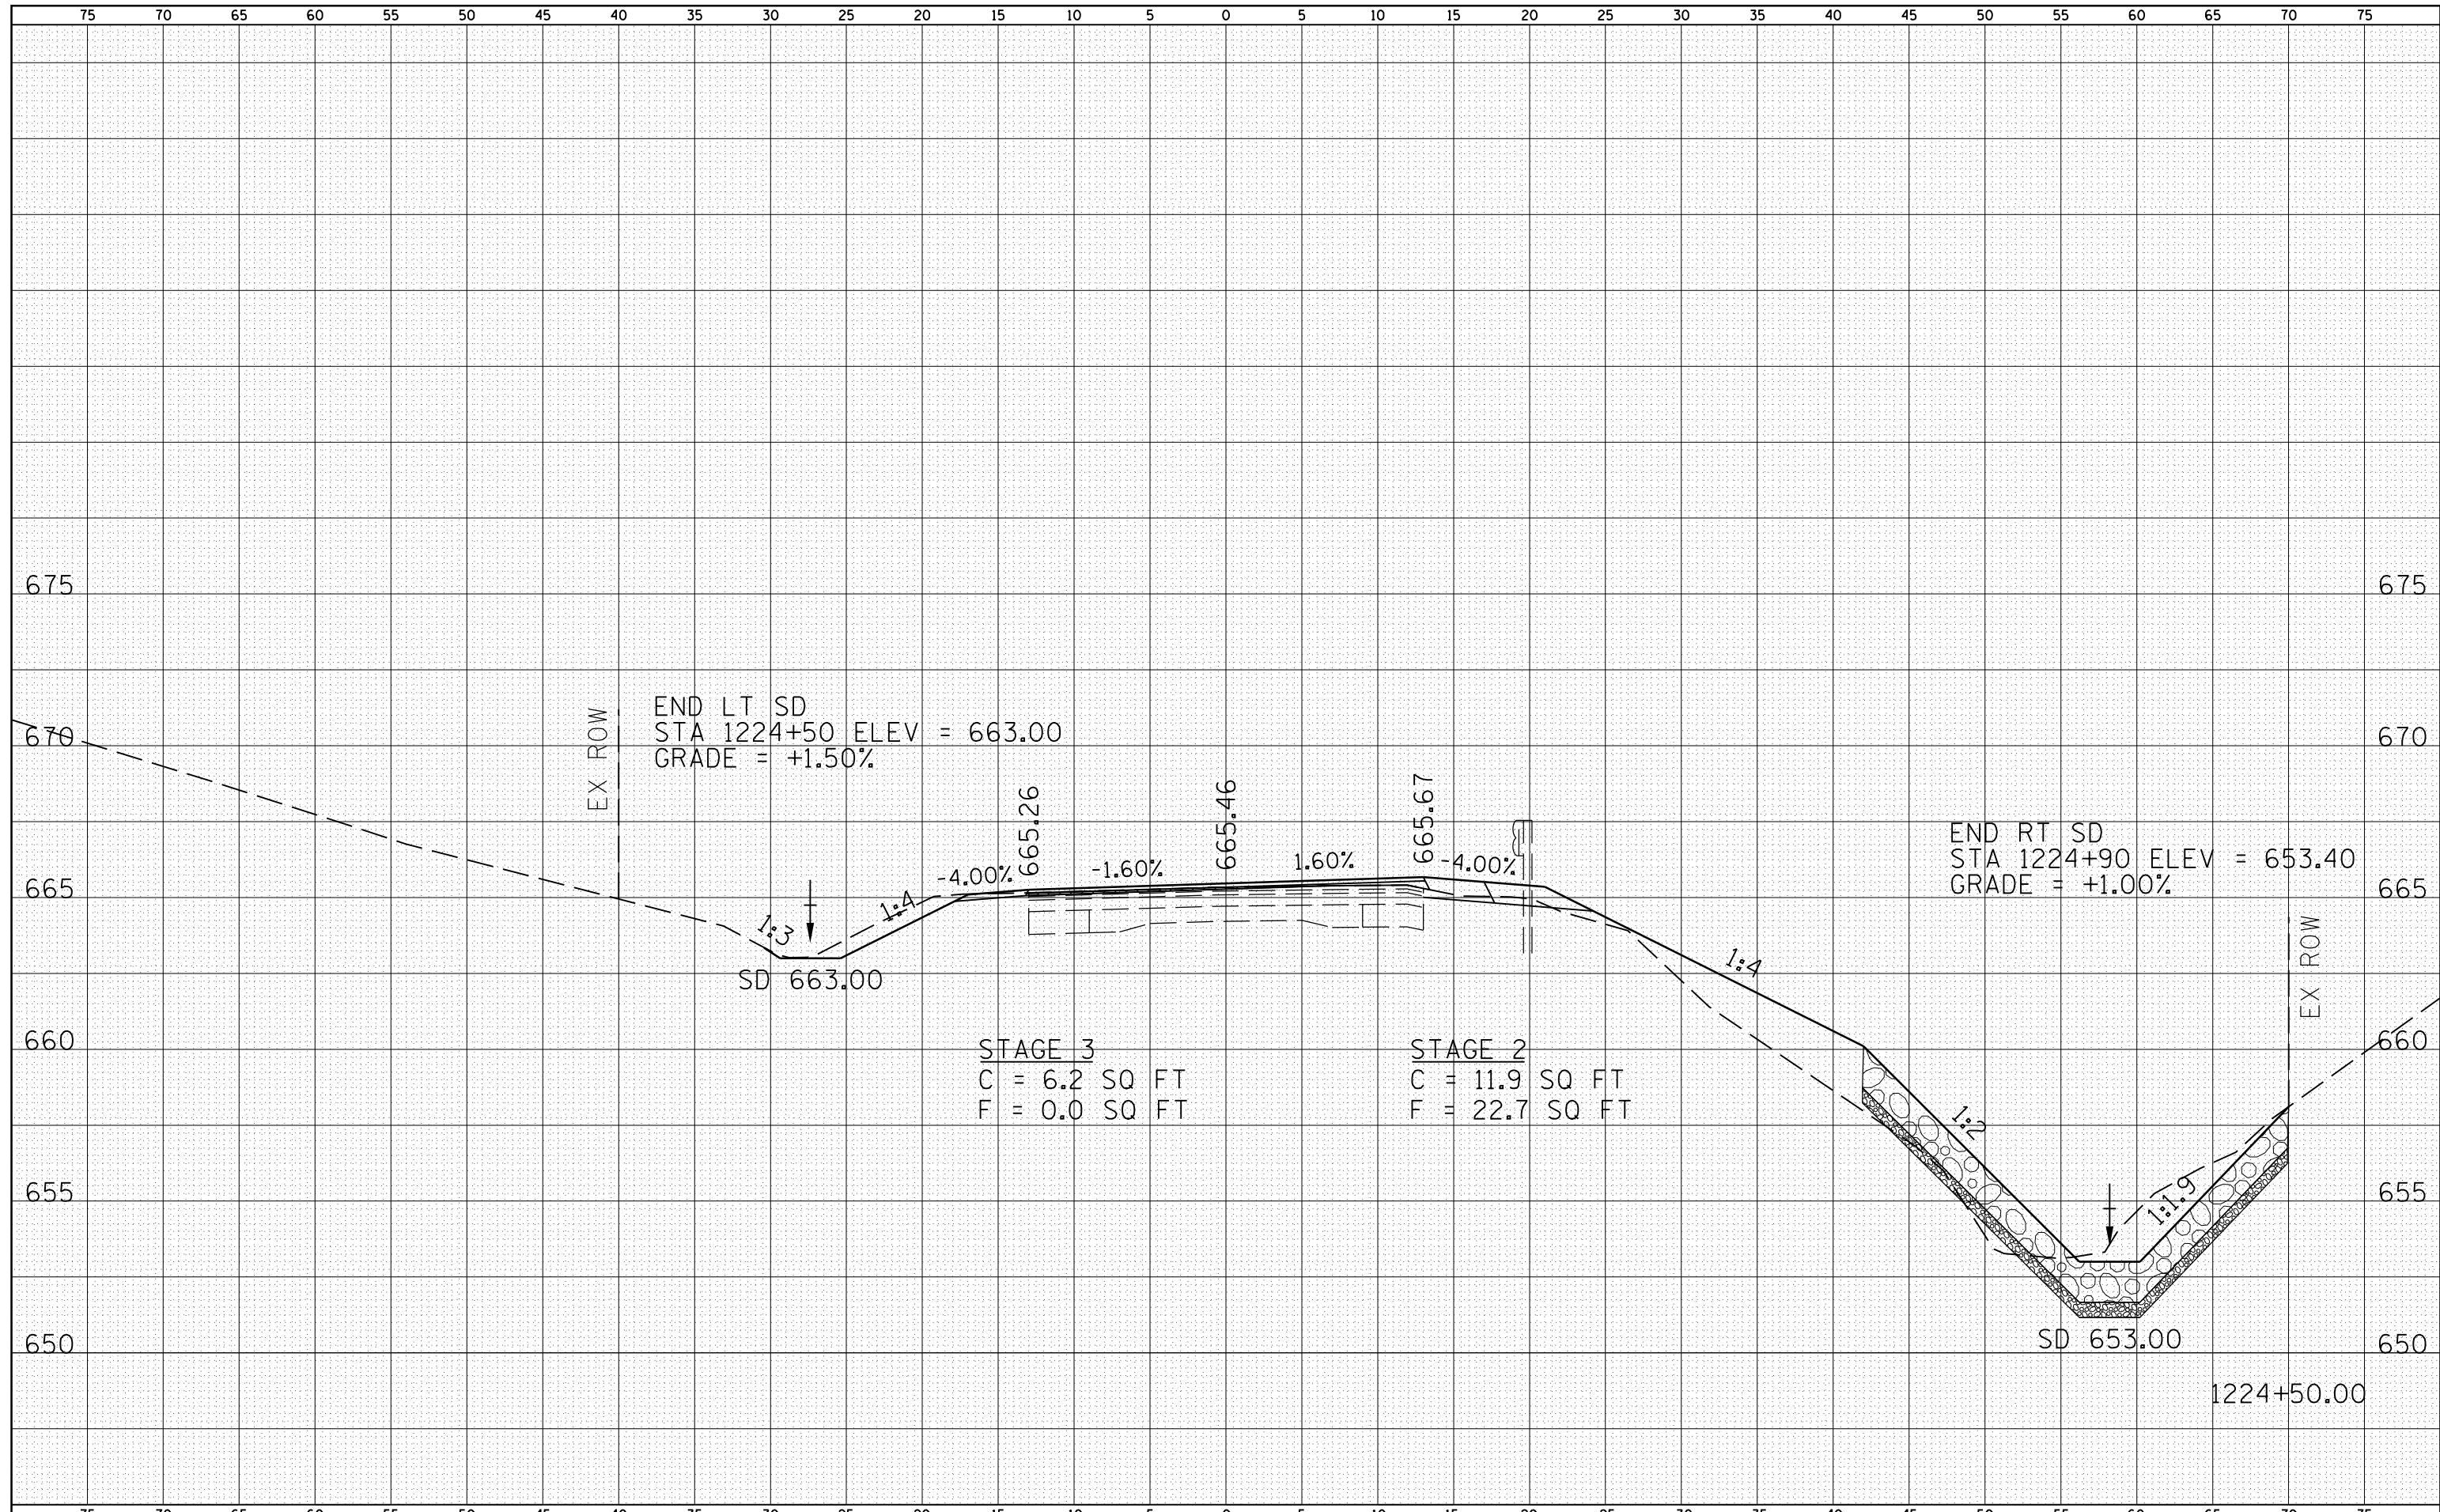

FILE NAME =	USER NAME = laughlinc1	DESIGNED -	REVISD -	STATE OF ILLINOIS DEPARTMENT OF TRANSPORTATION	CROSS SECTIONS SCALE: 1" = 20' SHEET NO. 220F 29 SHEETS STA. 1224+500 STA. 1224+50
es:\pwork\pwork\laughlinc1\d0244977\0672805-ent-xsections.dgn	CHECKED -	REVISD -	F.A.P. RTE. SECTION COUNTY TOTAL SHEETS SHEET NO.		
PLOT SCALE = 10.0000' / in.	DRAWN -	REVISD -	685 (117,118)RS-4,119RS-1; 118B-1 HANCOCK 101 94		
PLOT DATE = Nov-03-2010 11:38:51AM	CHECKED -	REVISD -	CONTRACT NO. 72B05		
				FED. ROAD DIST. NO. ILLINOIS FED. AID PROJECT	