



CROSS TIES

BENCHMARKS

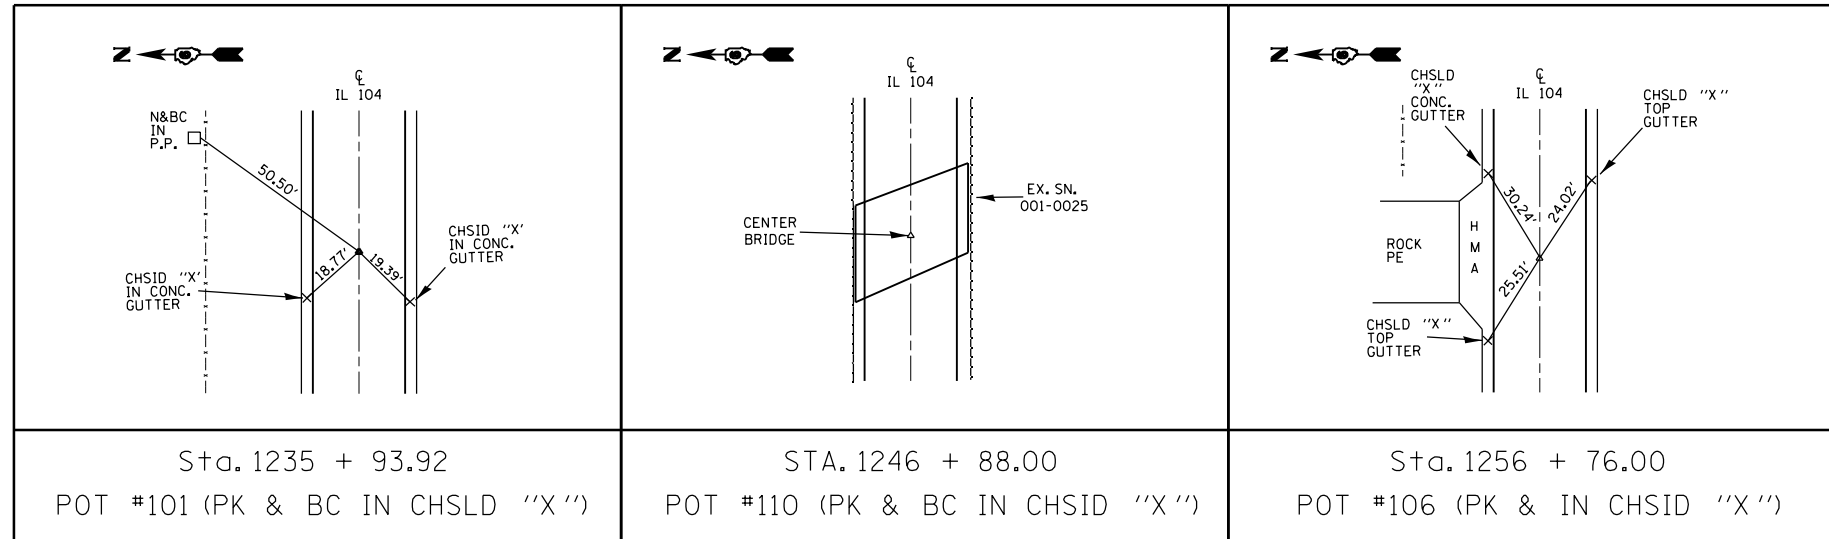

1. BM TM-2 CHSLD "□" GR OF S. CONC. HDWL IN CULVERT +/- 520 FT WEST OF TR 2600 NAVD 88 = 751.761'
2. BM TA-2A - SET CHSLD "□" TOP CONC. GUTTER S. SIDE IL104 @ STA. 1236+50.60; 13.6 RT NAVD 88 = 711.371'
3. BM 32A - FOUND CHSLD "□" S.W. CORNER BRIDGE STR. # 001-0025 TOP ABUTMENT @ STA. 1246+73.90; 17.70 RT.
4. BM WS-7 - FOUND CHSLD "□" TOP BACK CONC. GUTTER N. SIDE IL 104 +/- 1300 FT EAST OF BRIDGE @ +/- 1259+73; 13.20 LT. NAVD 88 = 712.679'

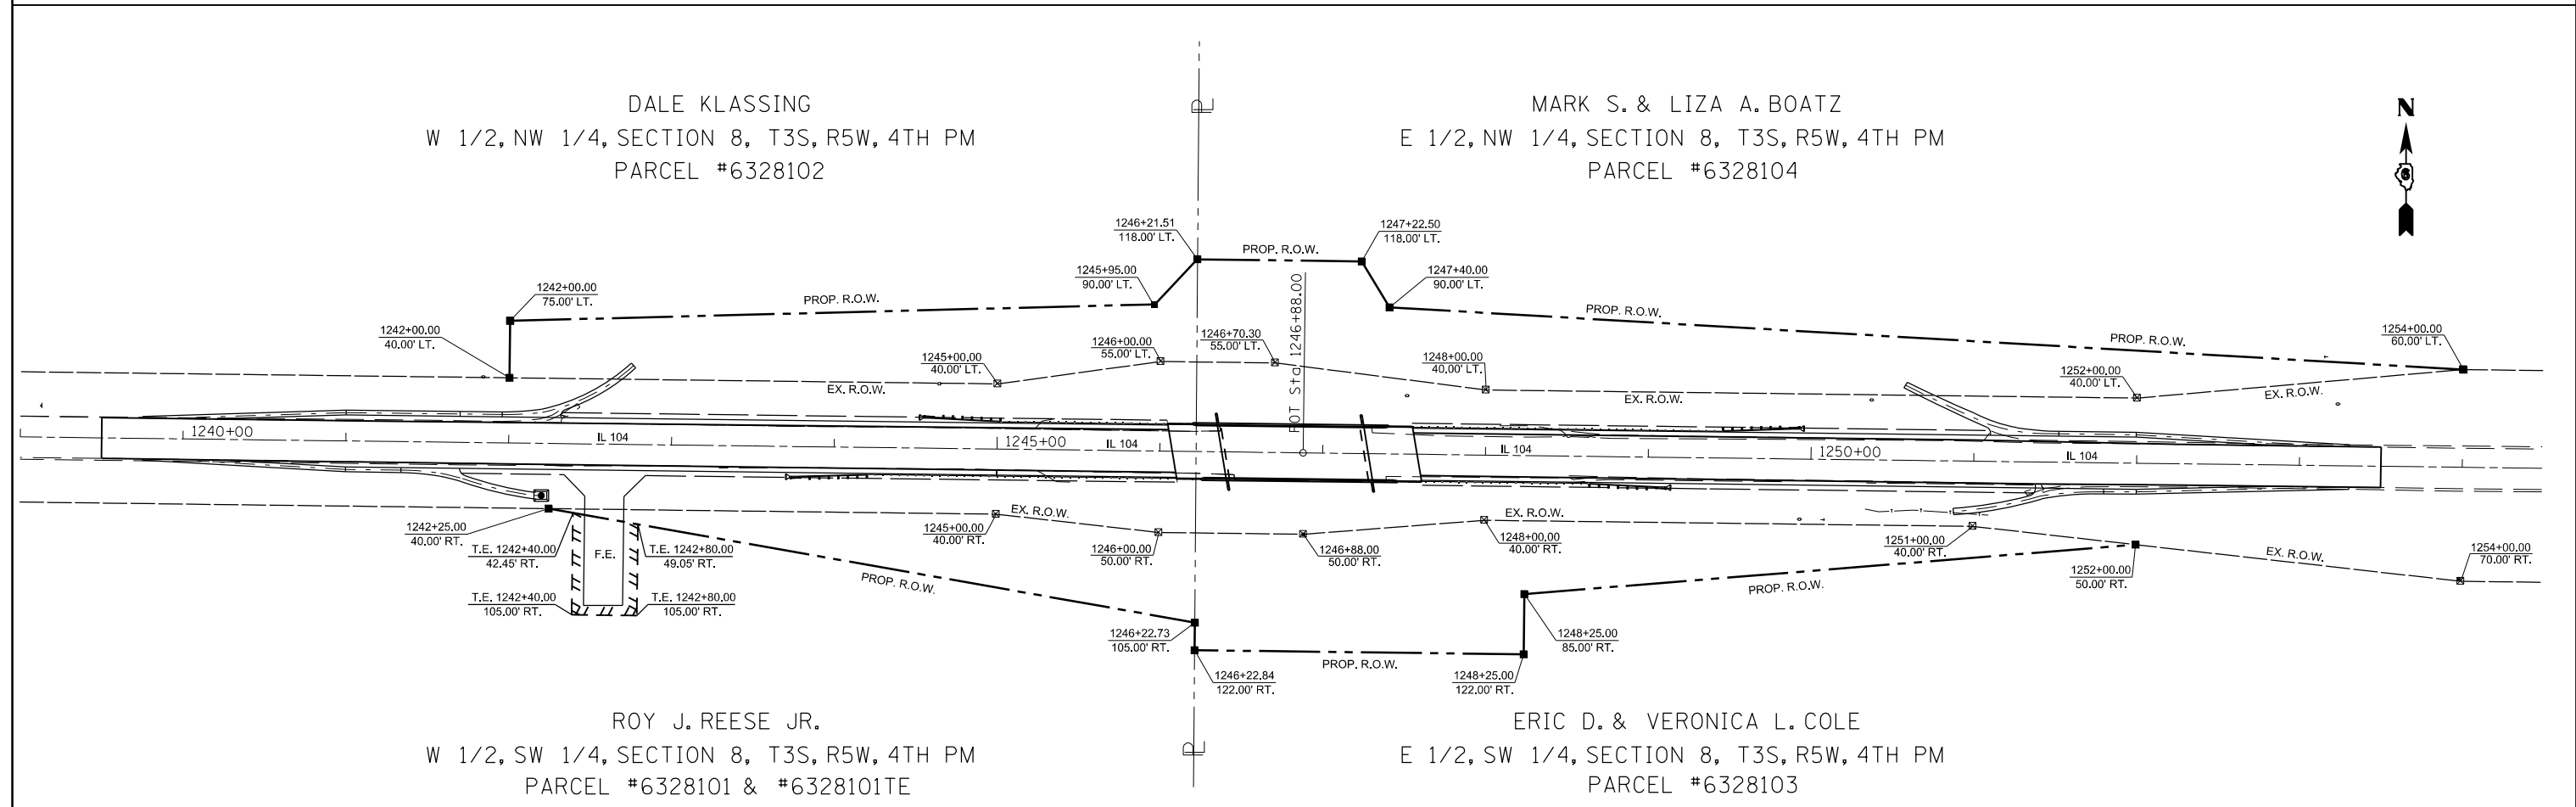

FILE NAME =	USER NAME = laughlinc1	DESIGNED -	REVISED -	STATE OF ILLINOIS DEPARTMENT OF TRANSPORTATION	IL 104 OVER GRINDSTONE CREEK ALIGNMENT, TIES, BENCHMARK, & ROW	F.A.P. RTE.	SECTION	COUNTY	TOTAL SHEETS	SHEET NO.
et:\pw\work\p\midot\laughlinc1\0215213\0672898-shr-ATB-ROW.dgn	PLOT SCALE = 100.0000' / in.	DRAWN -	REVISED -			745	107B-1	ADAMS	86	14
PLOT DATE = Oct-14-2010 09:42:14AM	DATE -	CHECKED -	REVISED -			CONTRACT NO. 72B98				
		DATE -	REVISED -			ILLINOIS FED. AID PROJECT				