


DATE	
BY	
FINAL SURVEY NO.	
SURVEYED	
PLOTTED	
TEMPLATE	
AREAS CHECKED	
NOTE BOOK	
AREAS CHECKED	

DATE	
BY	
ORIGINAL SURVEY NO.	
SURVEYED	
PLOTTED	
TEMPLATE	
AREAS CHECKED	
NOTE BOOK	
AREAS CHECKED	

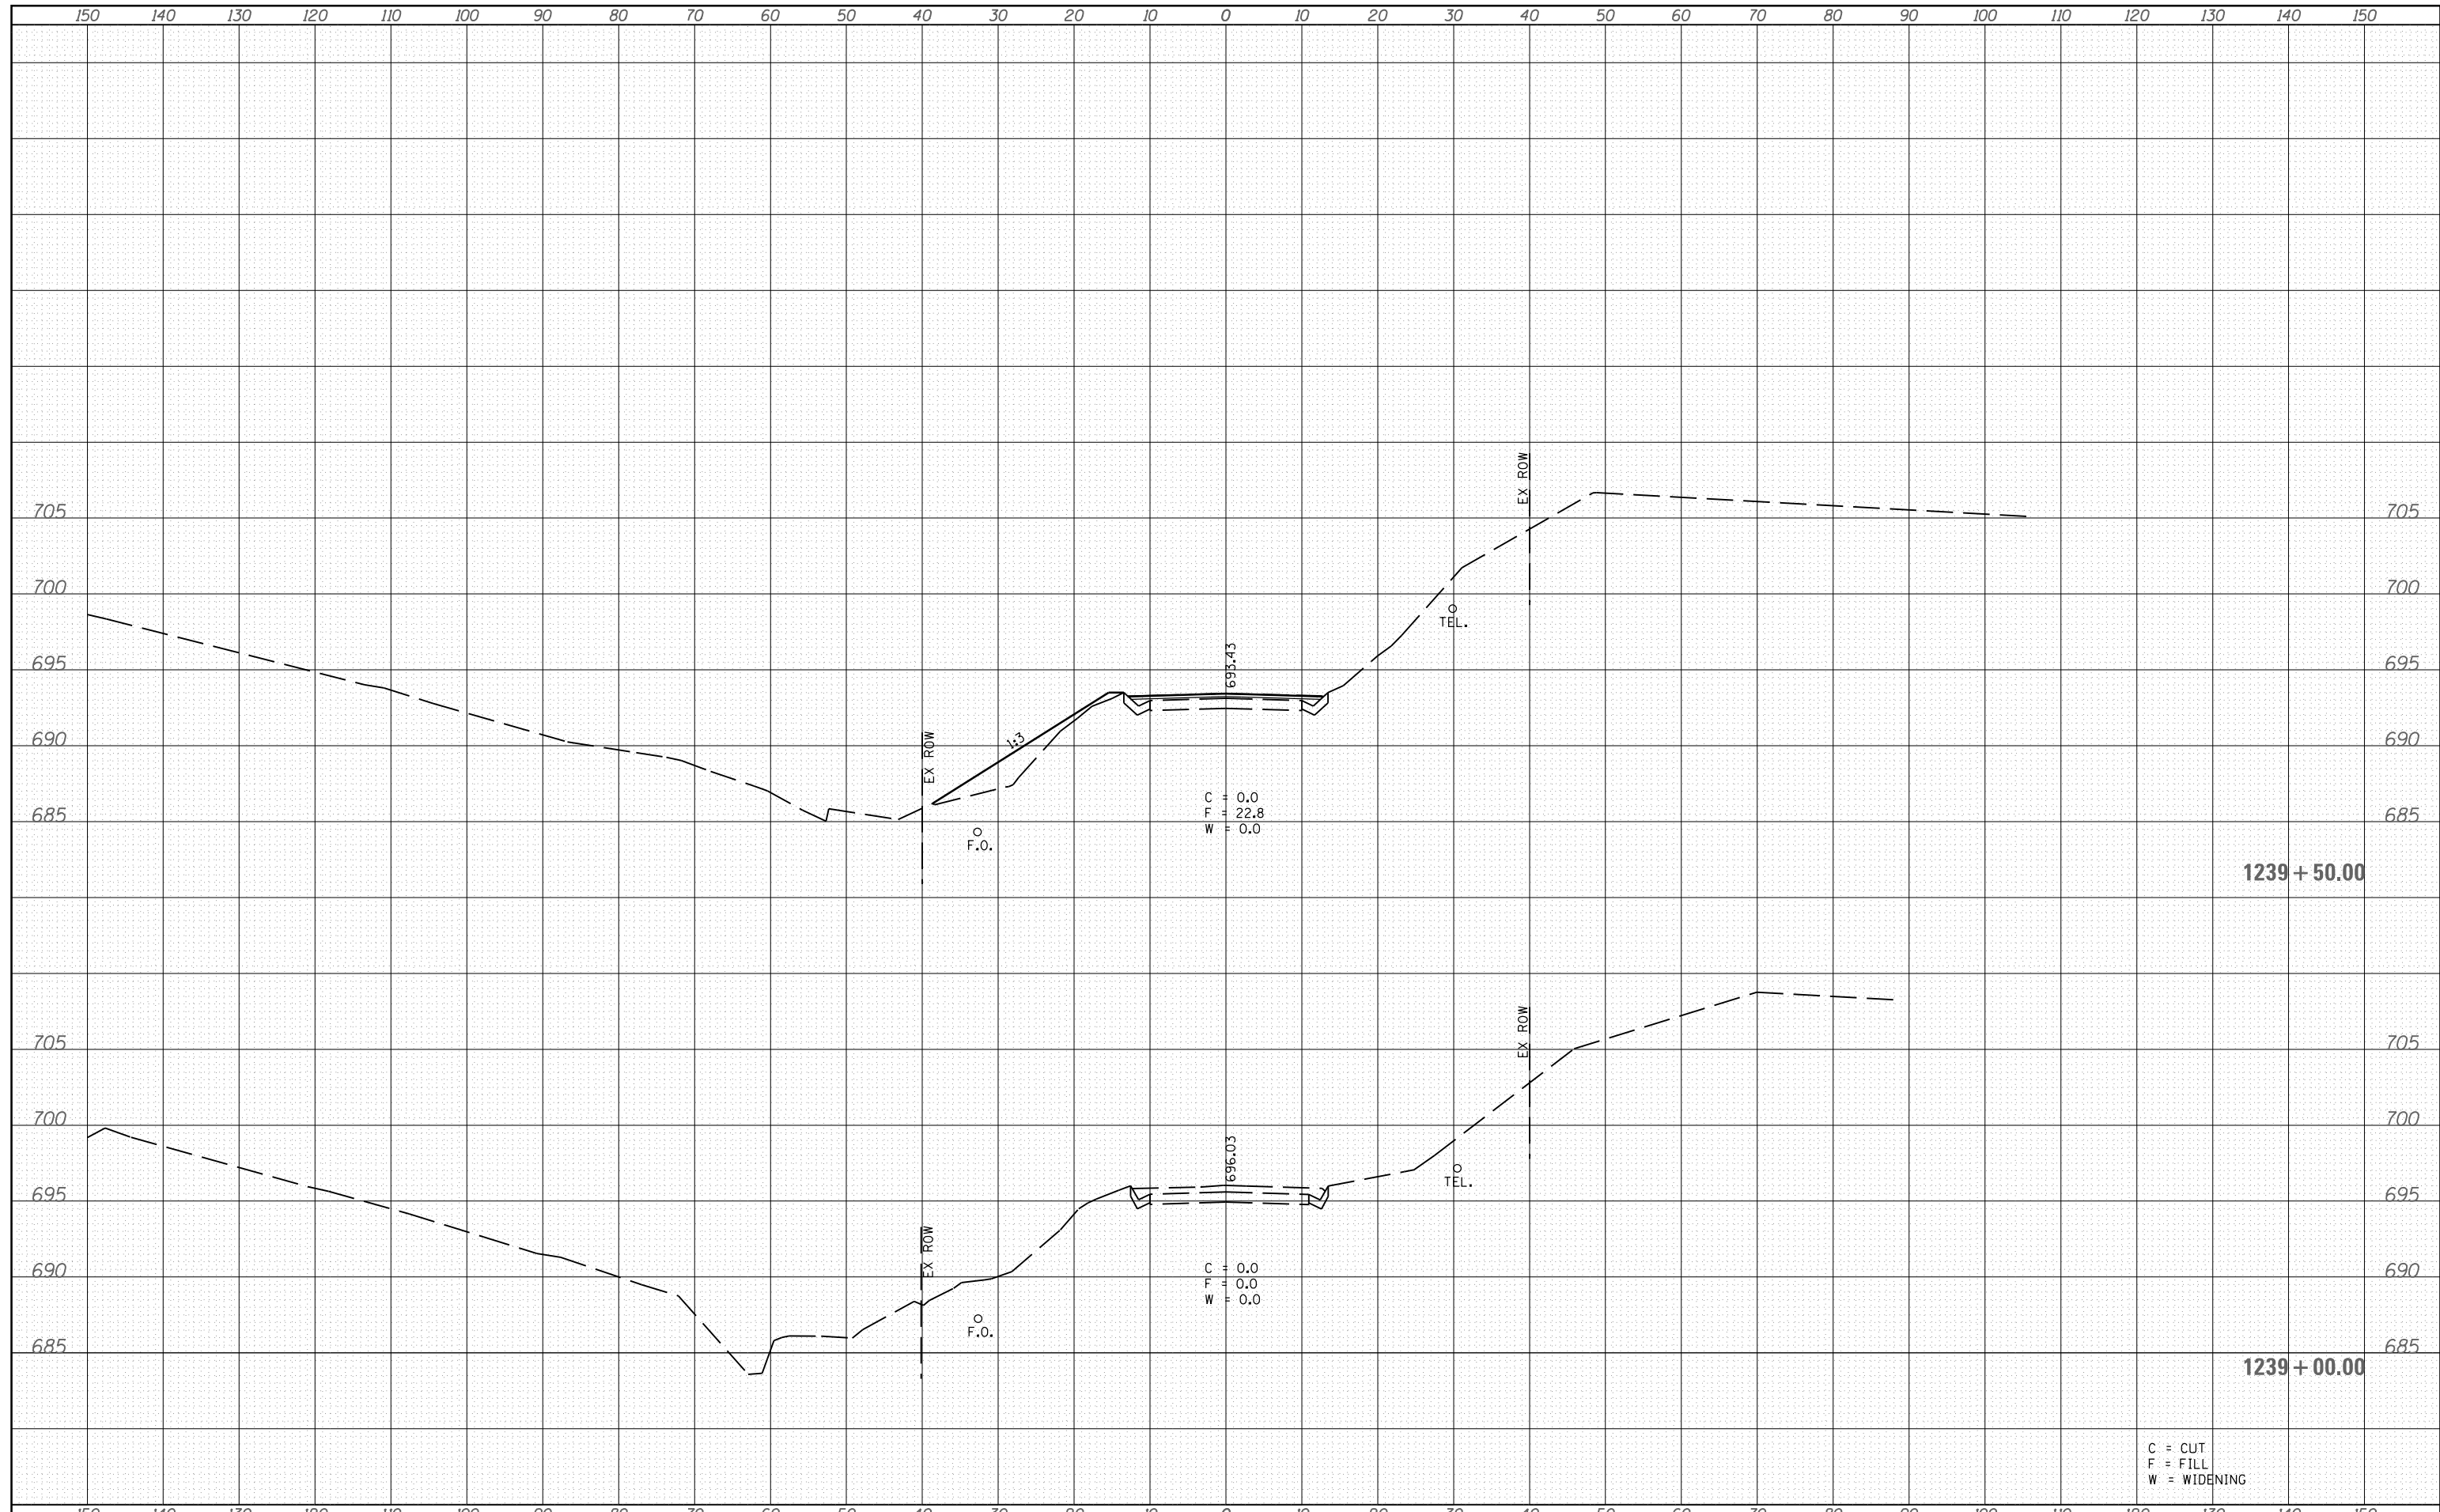

FILE NAME =	USER NAME = laughlinr1	DESIGNED - BKL	REVISED -	STATE OF ILLINOIS DEPARTMENT OF TRANSPORTATION	IL 104 OVER GRINDSTON CREEK CROSS SECTION SHEET		F.A.P. RTE.	SECTION	COUNTY	TOTAL SHEETS	SHEET NO.	
ct:\pw\work\p\dot\laughlinr1\d0215213\d672b98-sh	t-xssht.dgn	DRAWN - BKL	REVISED -		745	107B-1	ADAMS	86	62			
PLOT SCALE = 20.0000' / in.	CHECKED - JPM	REVISIED -			SCALE:			SHEET NO. OF SHEETS	STA. 1239+0000&TA.	1239+50.00	CONTRACT NO. 72B98	
PLOT DATE = Oct-14-2010 09:43:46AM	DATE - 8/25/10	REVISIED -			ILLINOIS FED. AID PROJECT							