


DATE	
BY	
SURVEYED	
PLOTTED	
TEMPLATE	
AREAS	
CHECKED	
FINAL SURVEY NOTE BOOK NO.	

DATE	
BY	
SURVEYED	
PLOTTED	
TEMPLATE	
AREAS	
CHECKED	
ORIGINAL SURVEY NOTE BOOK NO.	

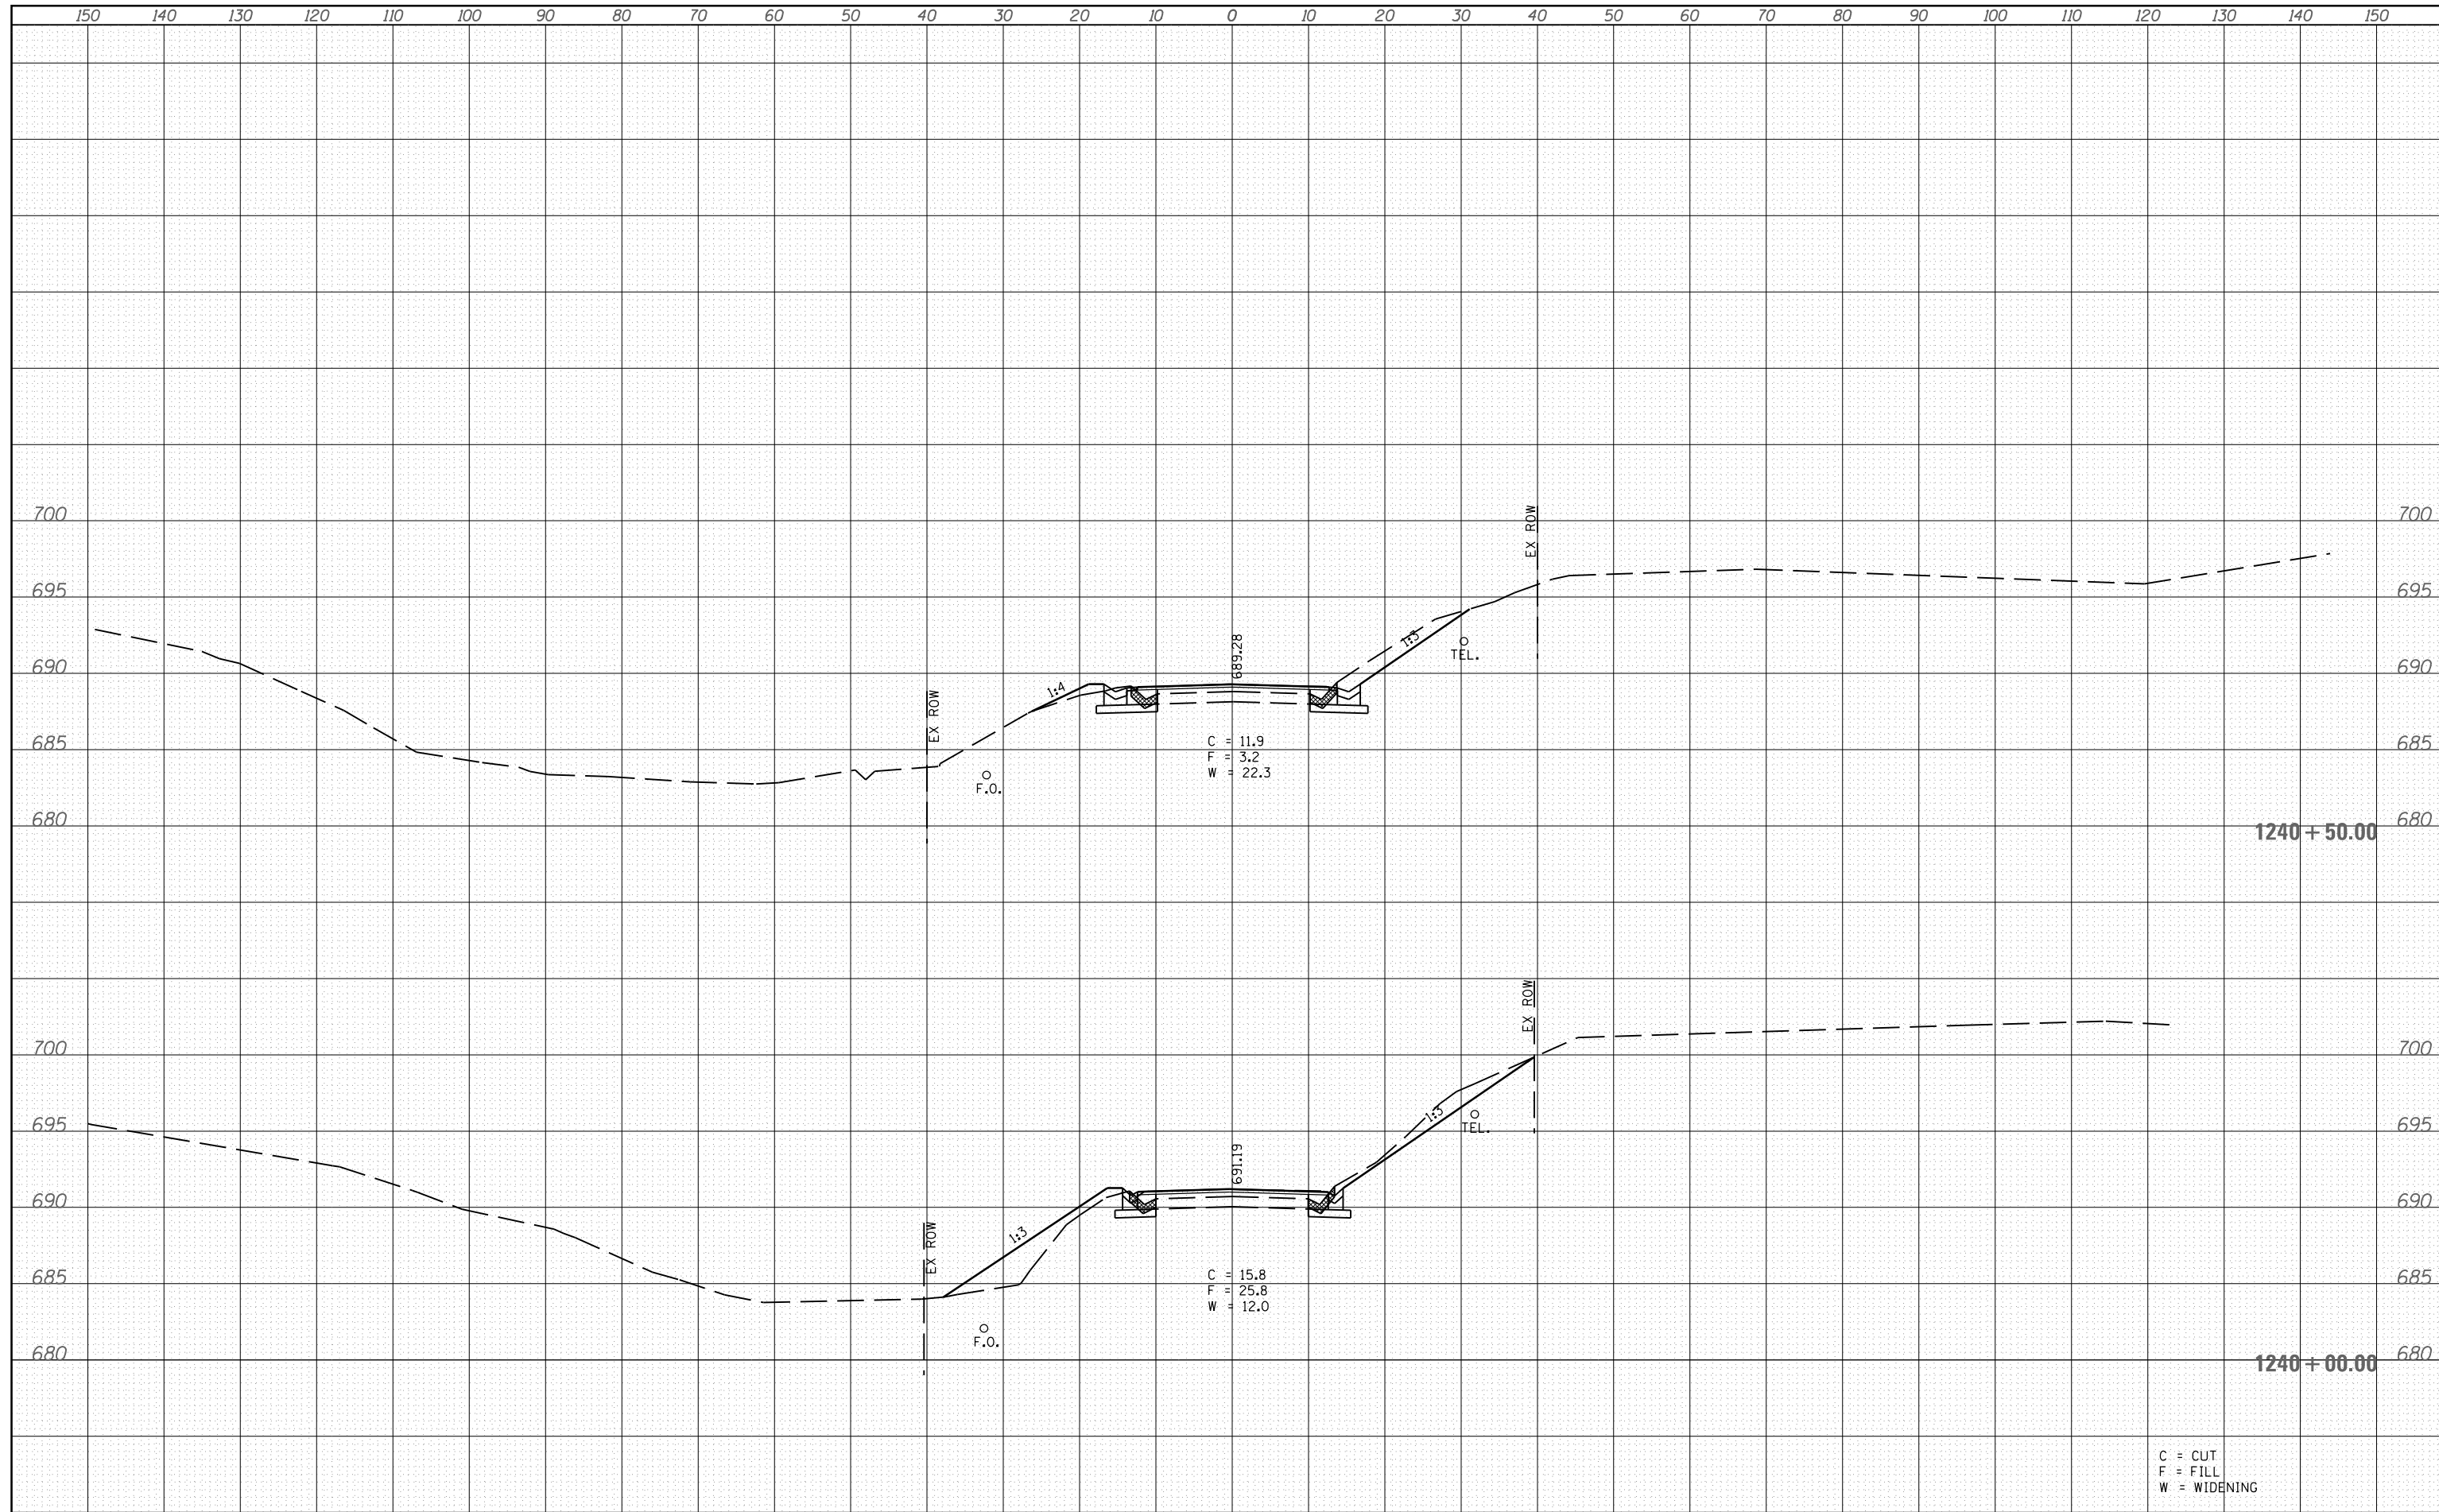

C = CUT  
 F = FILL  
 W = WIDENING

FILE NAME =	USER NAME = laughlinr1	DESIGNED - BKL	REVISED -	<b>STATE OF ILLINOIS DEPARTMENT OF TRANSPORTATION</b>	<b>IL 104 OVER GRINDSTON CREEK CROSS SECTION SHEET</b>			F.A.P. RTE. 745	SECTION 107B-1	COUNTY ADAMS	TOTAL SHEETS 86	SHEET NO. 63
et:\pw\work\p\dot\laughlinr1\d0215213\d672b98-sh	t-xssht.dgn	DRAWN - BKL	REVISED -		SCALE:	SHEET NO. OF SHEETS	STA. 1240+0000TA.	1240+50.00	CONTRACT NO. 72B98			
		CHECKED - JPM	REVISED -		ILLINOIS FED. AID PROJECT							
		DATE - 8/25/10	REVISED -									