


DATE	
BY	
SURVEYED	
PLOTTED	
TEMPLATE	
AREAS	
CHECKED	
NO.	

DATE	
BY	
SURVEYED	
PLOTTED	
TEMPLATE	
AREAS	
CHECKED	
NO.	

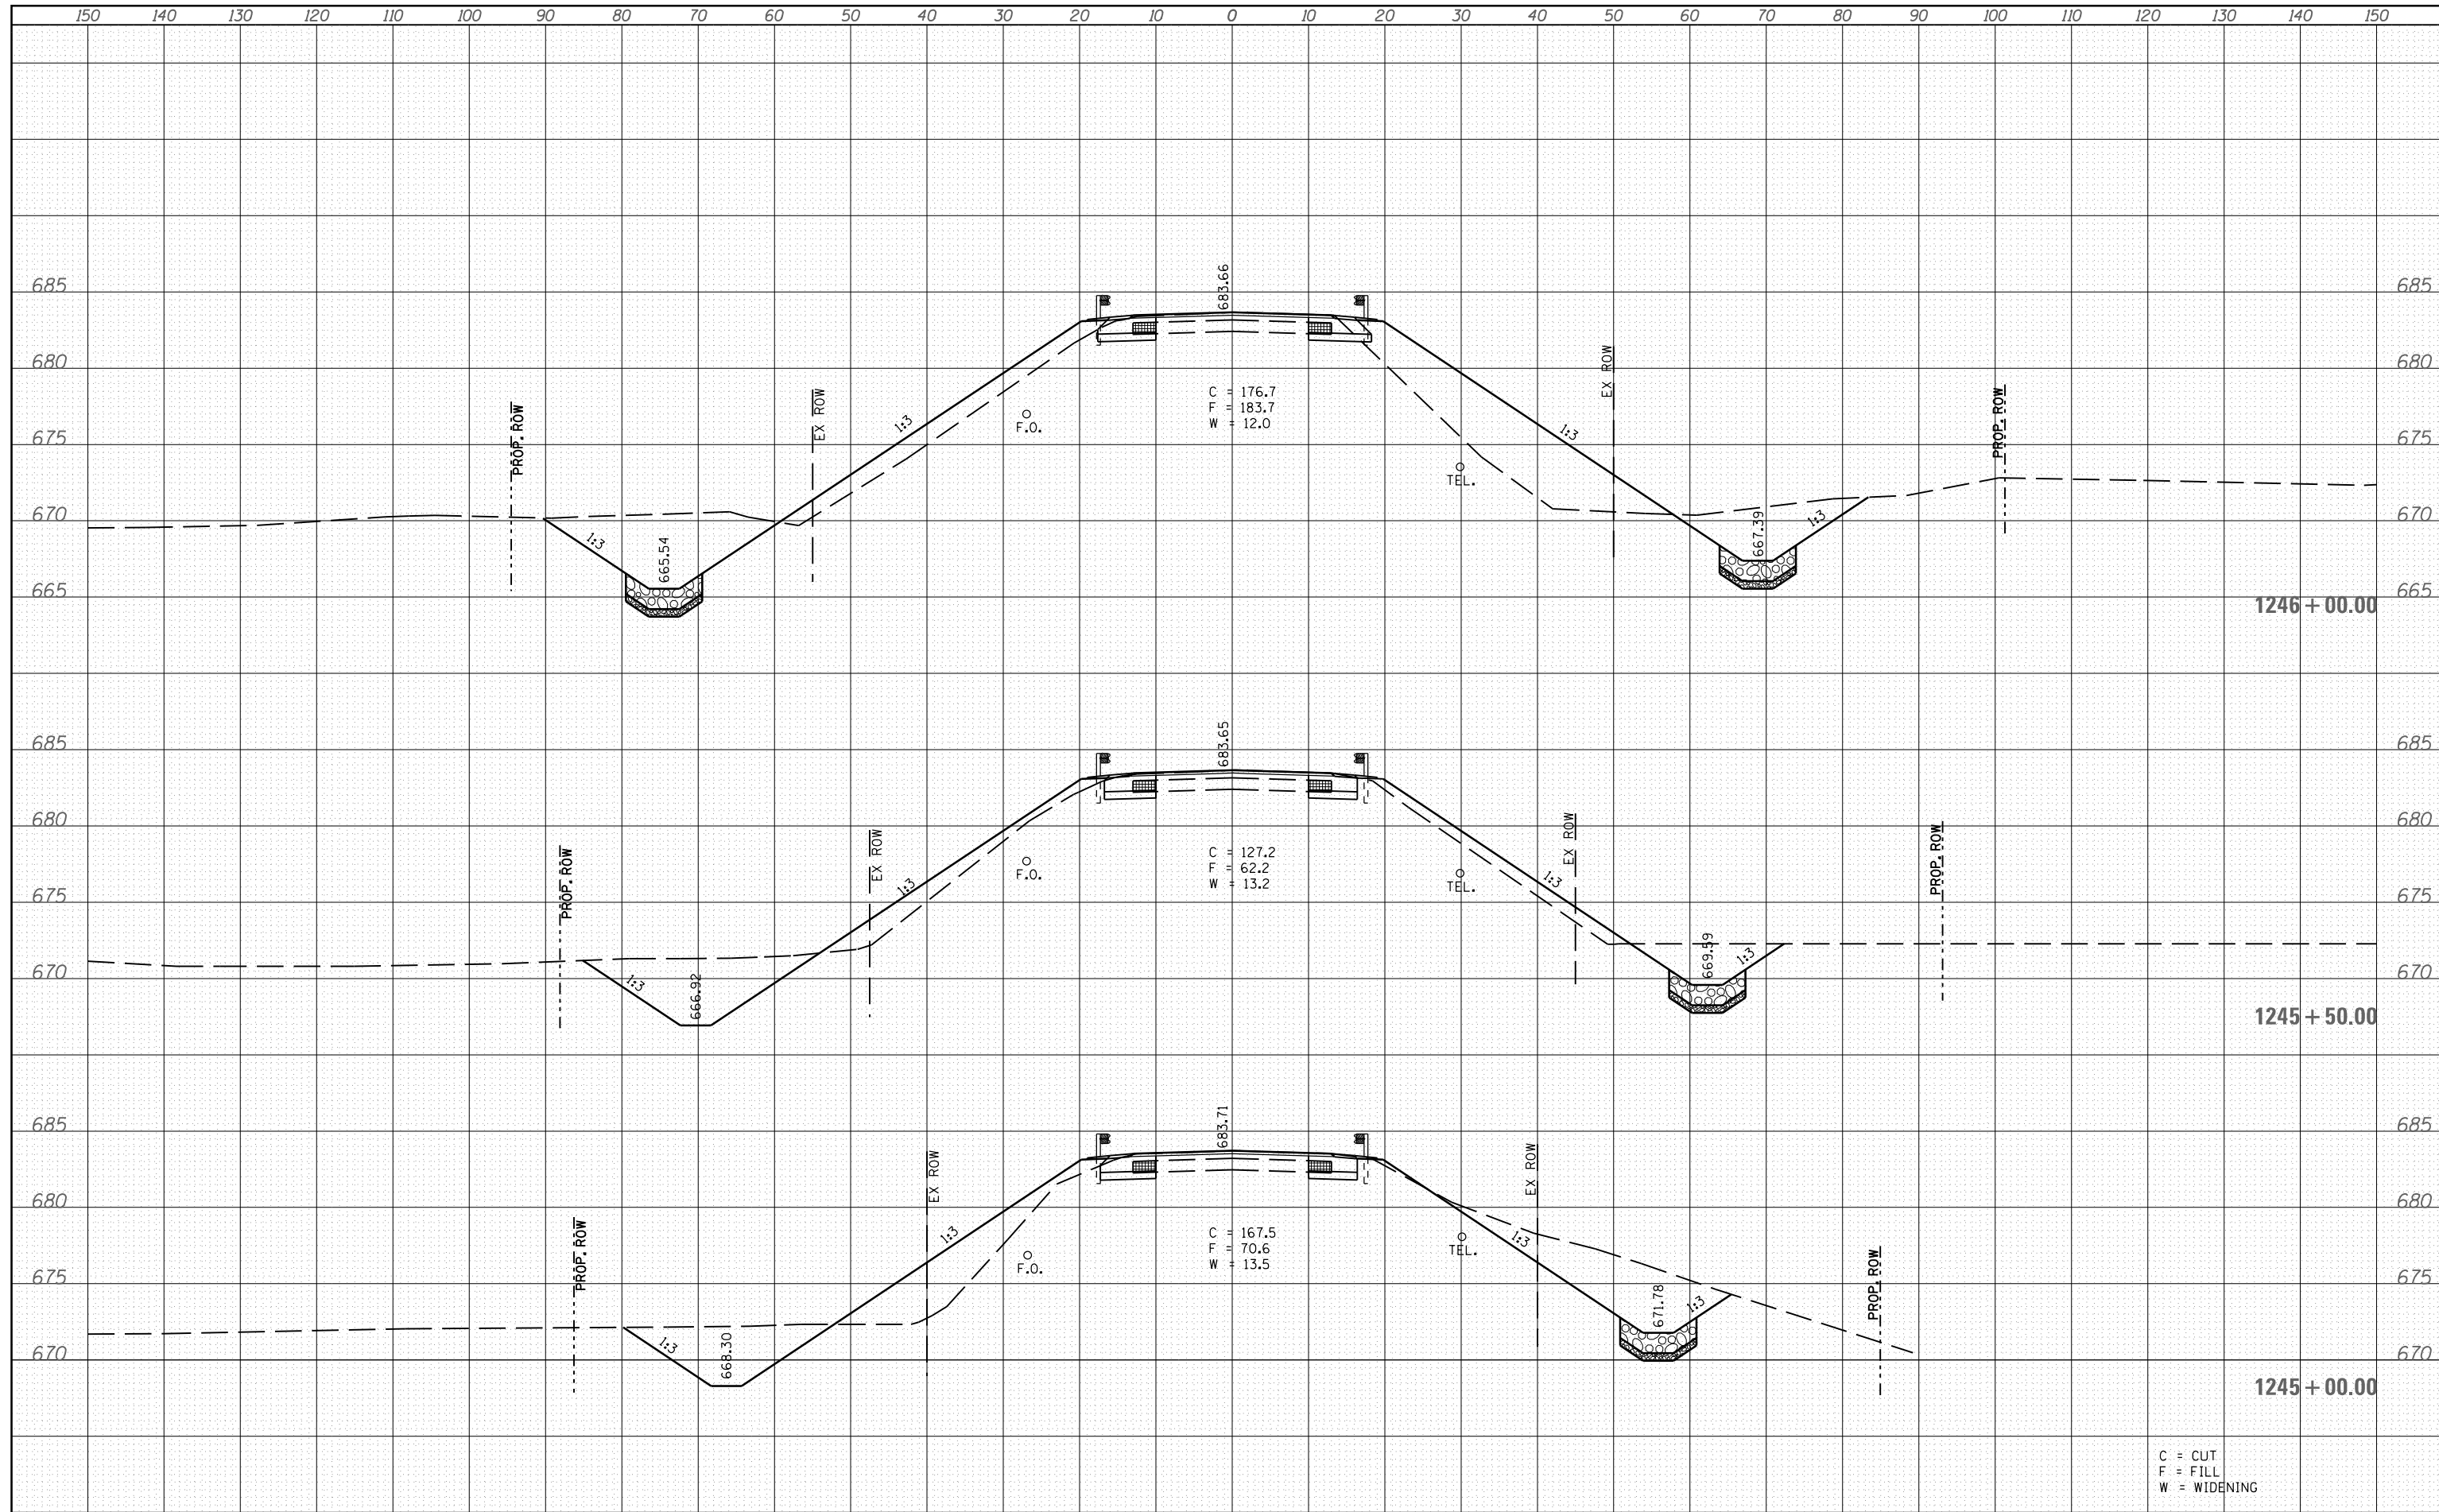

C = CUT  
F = FILL  
W = WIDENING

FILE NAME =	USER NAME = laughl1nr1	DESIGNED - BKL	REVISED -	<b>STATE OF ILLINOIS DEPARTMENT OF TRANSPORTATION</b>	<b>IL 104 OVER GRINDSTON CREEK CROSS SECTION SHEET</b>			F.A.P. RTE.	SECTION	COUNTY	TOTAL SHEETS	SHEET NO.
es:\pw\work\pwidot\laughl1nr1\d0215213\d672b98-sh	txsht.dgn	DRAWN - BKL	REVISED -					745	107B-1	ADAMS	86	67
		PLOT SCALE = 20.0000' / in.	CHECKED - JPM		REVISED -	CONTRACT NO. 72B98						
		PLOT DATE = Oct-14-2010 09:43:49AM	DATE - 8/25/10		REVISED -	SCALE:	SHEET NO. OF SHEETS	STA. 1245+0000 STA.	1246+00.00	ILLINOIS FED. AID PROJECT		