


DATE	
BY	
FINAL SURVEY	SURVEYED
NOTE BOOK	PLOTTED
NO.	TEMPLATE
	AREAS CHECKED

DATE	
BY	
ORIGINAL SURVEY	SURVEYED
NOTE BOOK	PLOTTED
NO.	TEMPLATE
	AREAS CHECKED

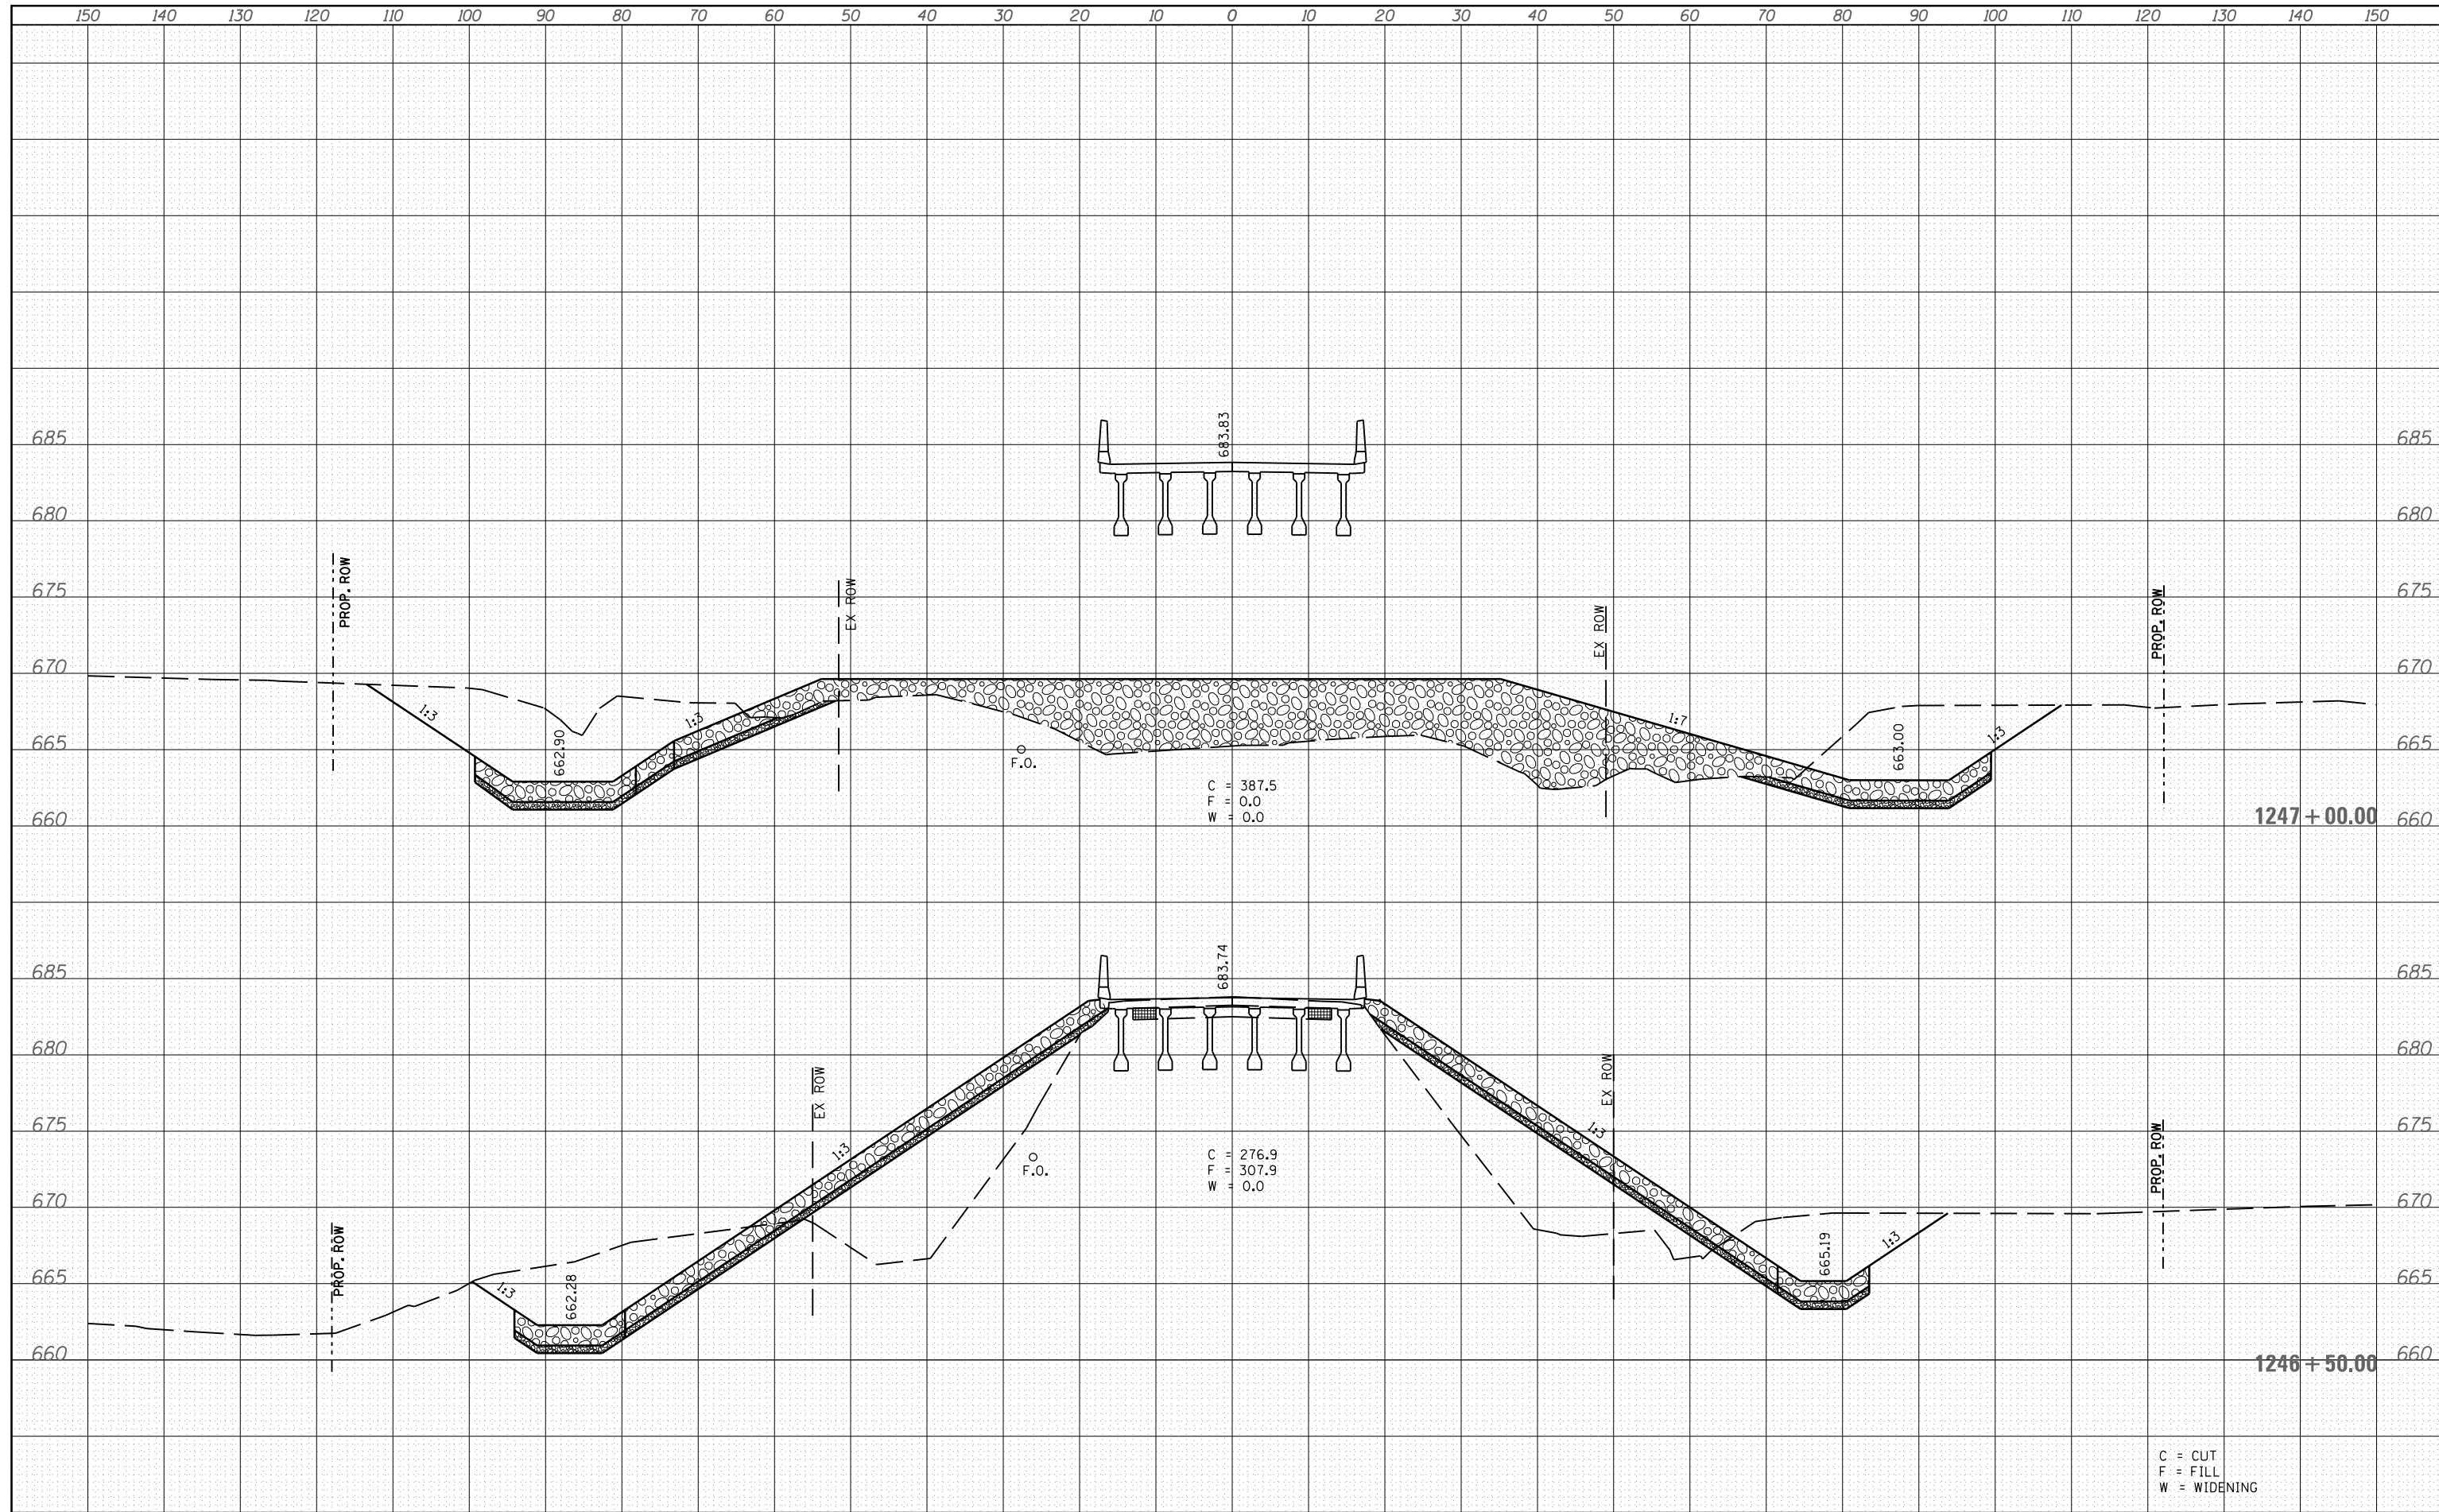

FILE NAME =	USER NAME = laughl1nr1	DESIGNED - BKL	REVISED -	STATE OF ILLINOIS DEPARTMENT OF TRANSPORTATION	IL 104 OVER GRINDSTON CREEK CROSS SECTION SHEET		F.A.P. RTE. 745	SECTION 107B-1	COUNTY ADAMS	TOTAL SHEETS 86	SHEET NO. 68
et:\pw\work\p\wdot\laughl1nr1\d0215213\d672b98-sh	t-xsst.dgn	DRAWN - BKL	REVISED -		SCALE:	SHEET NO. OF SHEETS	STA. 1246+5000 STA. 1247+00.00	CONTRACT NO. 72B98		ILLINOIS FED. AID PROJECT	
		CHECKED - JPM	REVISED -								
		DATE - 8/25/10	REVISED -								