


DATE	
BY	
FINAL SURVEY NO.	
SURVEYED PLOTTED	
NOTE BOOK AREAS CHECKED	
TEMPLATE AREAS CHECKED	

DATE	
BY	
ORIGINAL SURVEY NO.	
SURVEYED PLOTTED	
NOTE BOOK AREAS CHECKED	
TEMPLATE AREAS CHECKED	

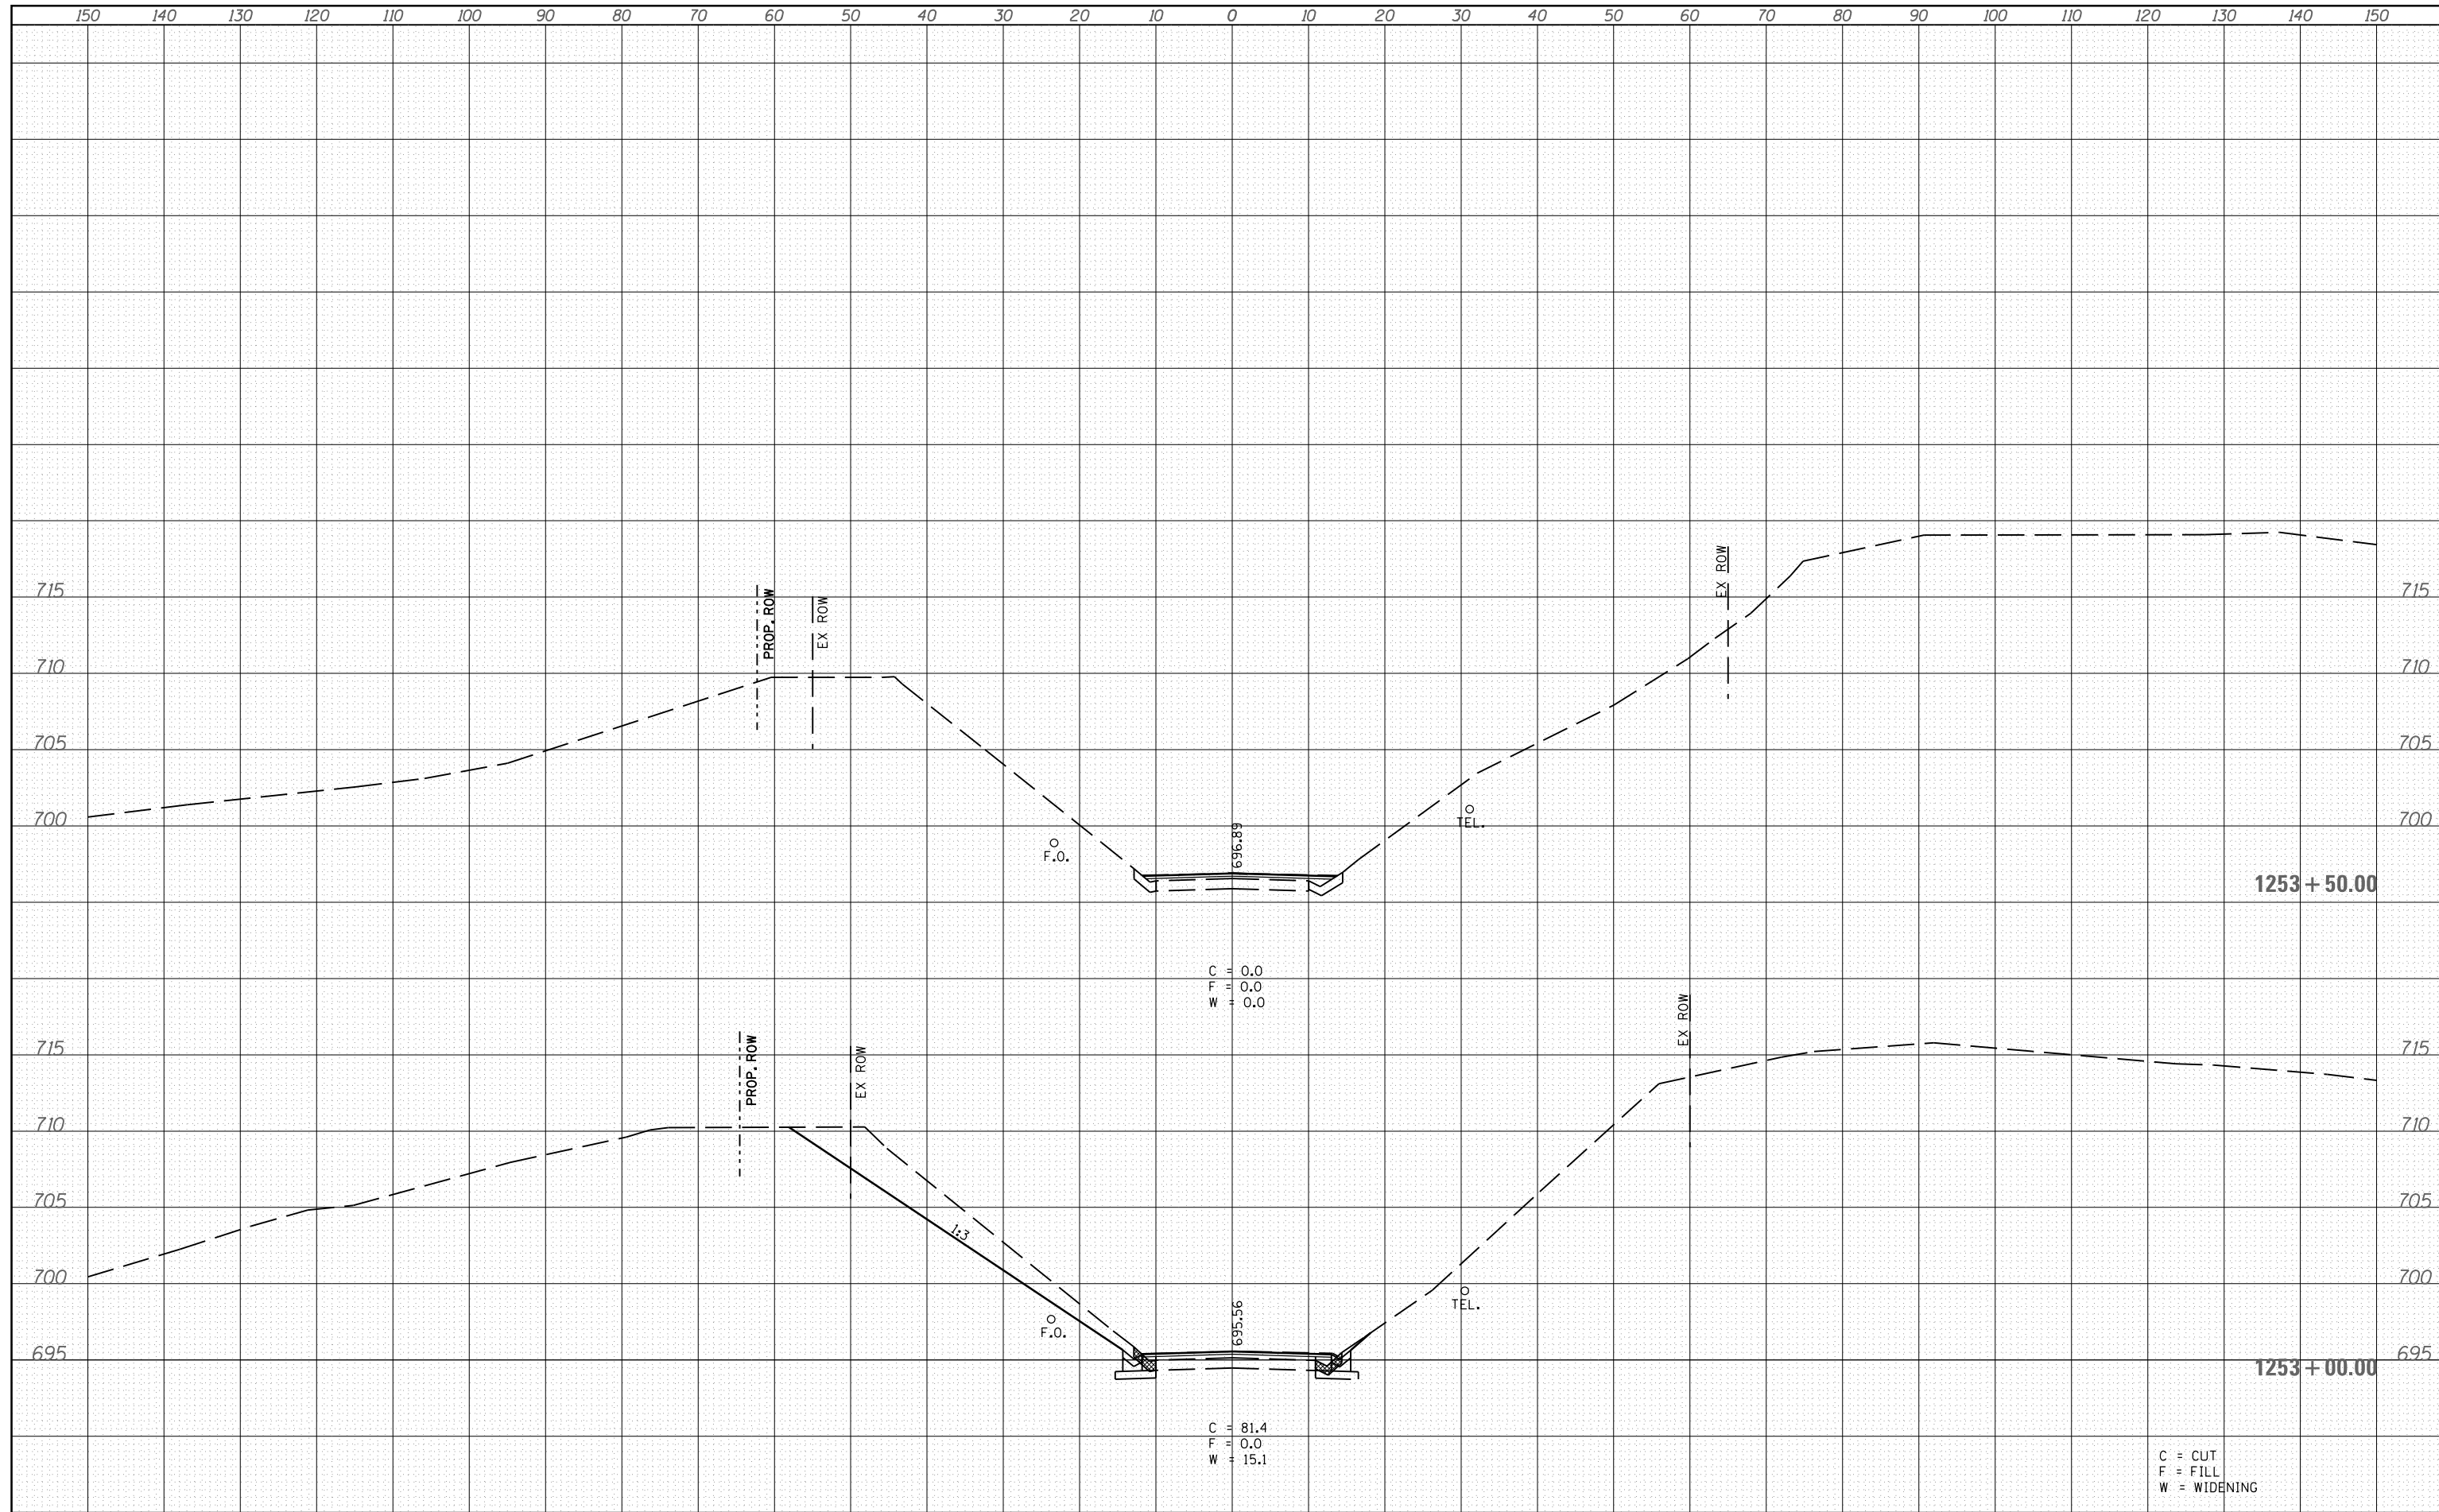

FILE NAME =
 c:\pwork\pwork\laughlinr1\d0215213\d672b98-sh

USER NAME = laughlinr1
 DESIGNED - BKL
 DRAWN - BKL
 CHECKED - JPM
 DATE - 8/25/10

REVISIED -
 REVISIED -
 REVISIED -
 REVISIED -

**STATE OF ILLINOIS
 DEPARTMENT OF TRANSPORTATION**

**IL 104 OVER GRINDSTON CREEK
 CROSS SECTION SHEET**

SCALE: SHEET NO. OF SHEETS STA. 1253+0000TA. 1253+50.00

F.A.P. RTE.	SECTION	COUNTY	TOTAL SHEETS	SHEET NO.
745	107B-1	ADAMS	86	73
CONTRACT NO. 72B98			ILLINOIS FED. AID PROJECT	

C = 0.0
 F = 0.0
 W = 0.0

C = 81.4
 F = 0.0
 W = 15.1

C = CUT
 F = FILL
 W = WIDENING