


BY	DATE

BY	DATE

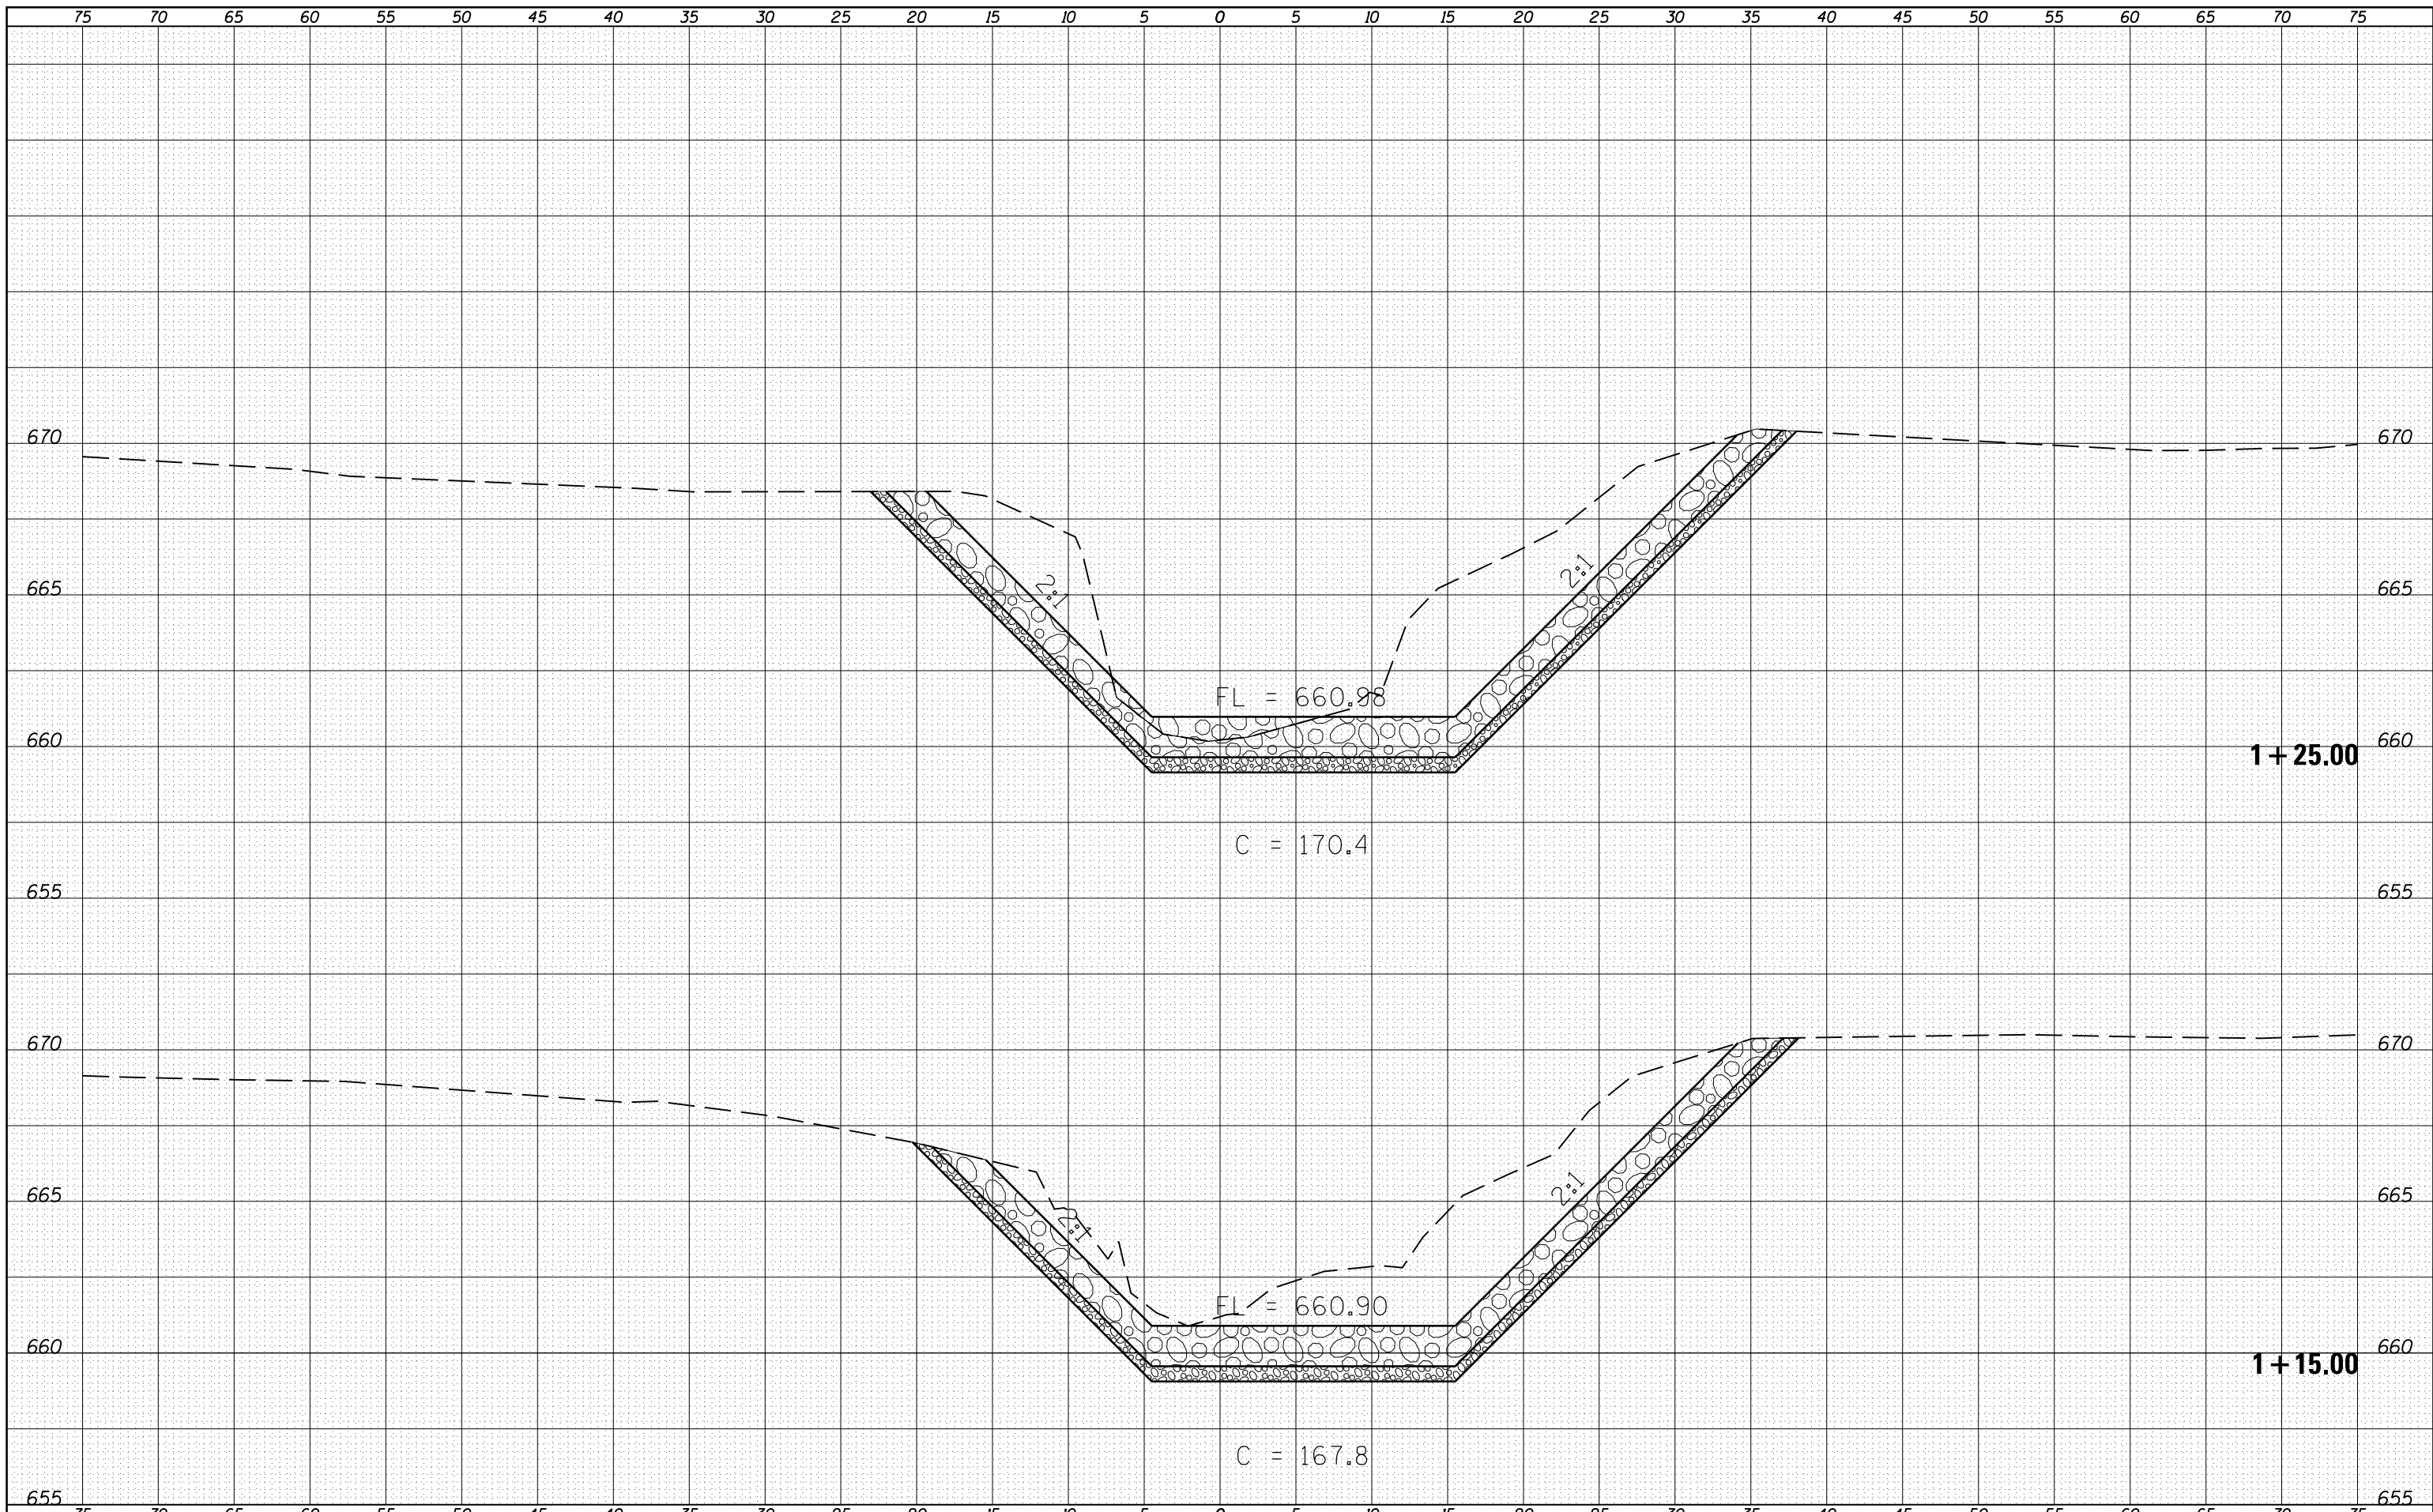

FILE NAME =	USER NAME = laughlinc1	DESIGNED -	REVISED -	<b>STATE OF ILLINOIS</b> <b>DEPARTMENT OF TRANSPORTATION</b>	<b>IL 104 OVER GRINDSTONE CREEK</b> <b>CHANNEL EX. X-SECTION SHEETS</b>	F.A.P. RTE.	SECTION	COUNTY	TOTAL SHEETS	SHEET NO.	
		DRAWN -	REVISED -			745	107B-1	ADAMS	86	76	
		CHECKED -	REVISED -			CONTRACT NO. 72B98					
		DATE -	REVISED -			SCALE:	SHEET NO. OF SHEETS	STA. 1+13.580 STA.	1+25.00	ILLINOIS FED. AID PROJECT	