


BY	DATE
SURVEYED	
PLOTTED	
TEMPLATE	
AREAS	
CHECKED	
NO.	

BY	DATE
SURVEYED	
PLOTTED	
TEMPLATE	
AREAS	
CHECKED	
NO.	

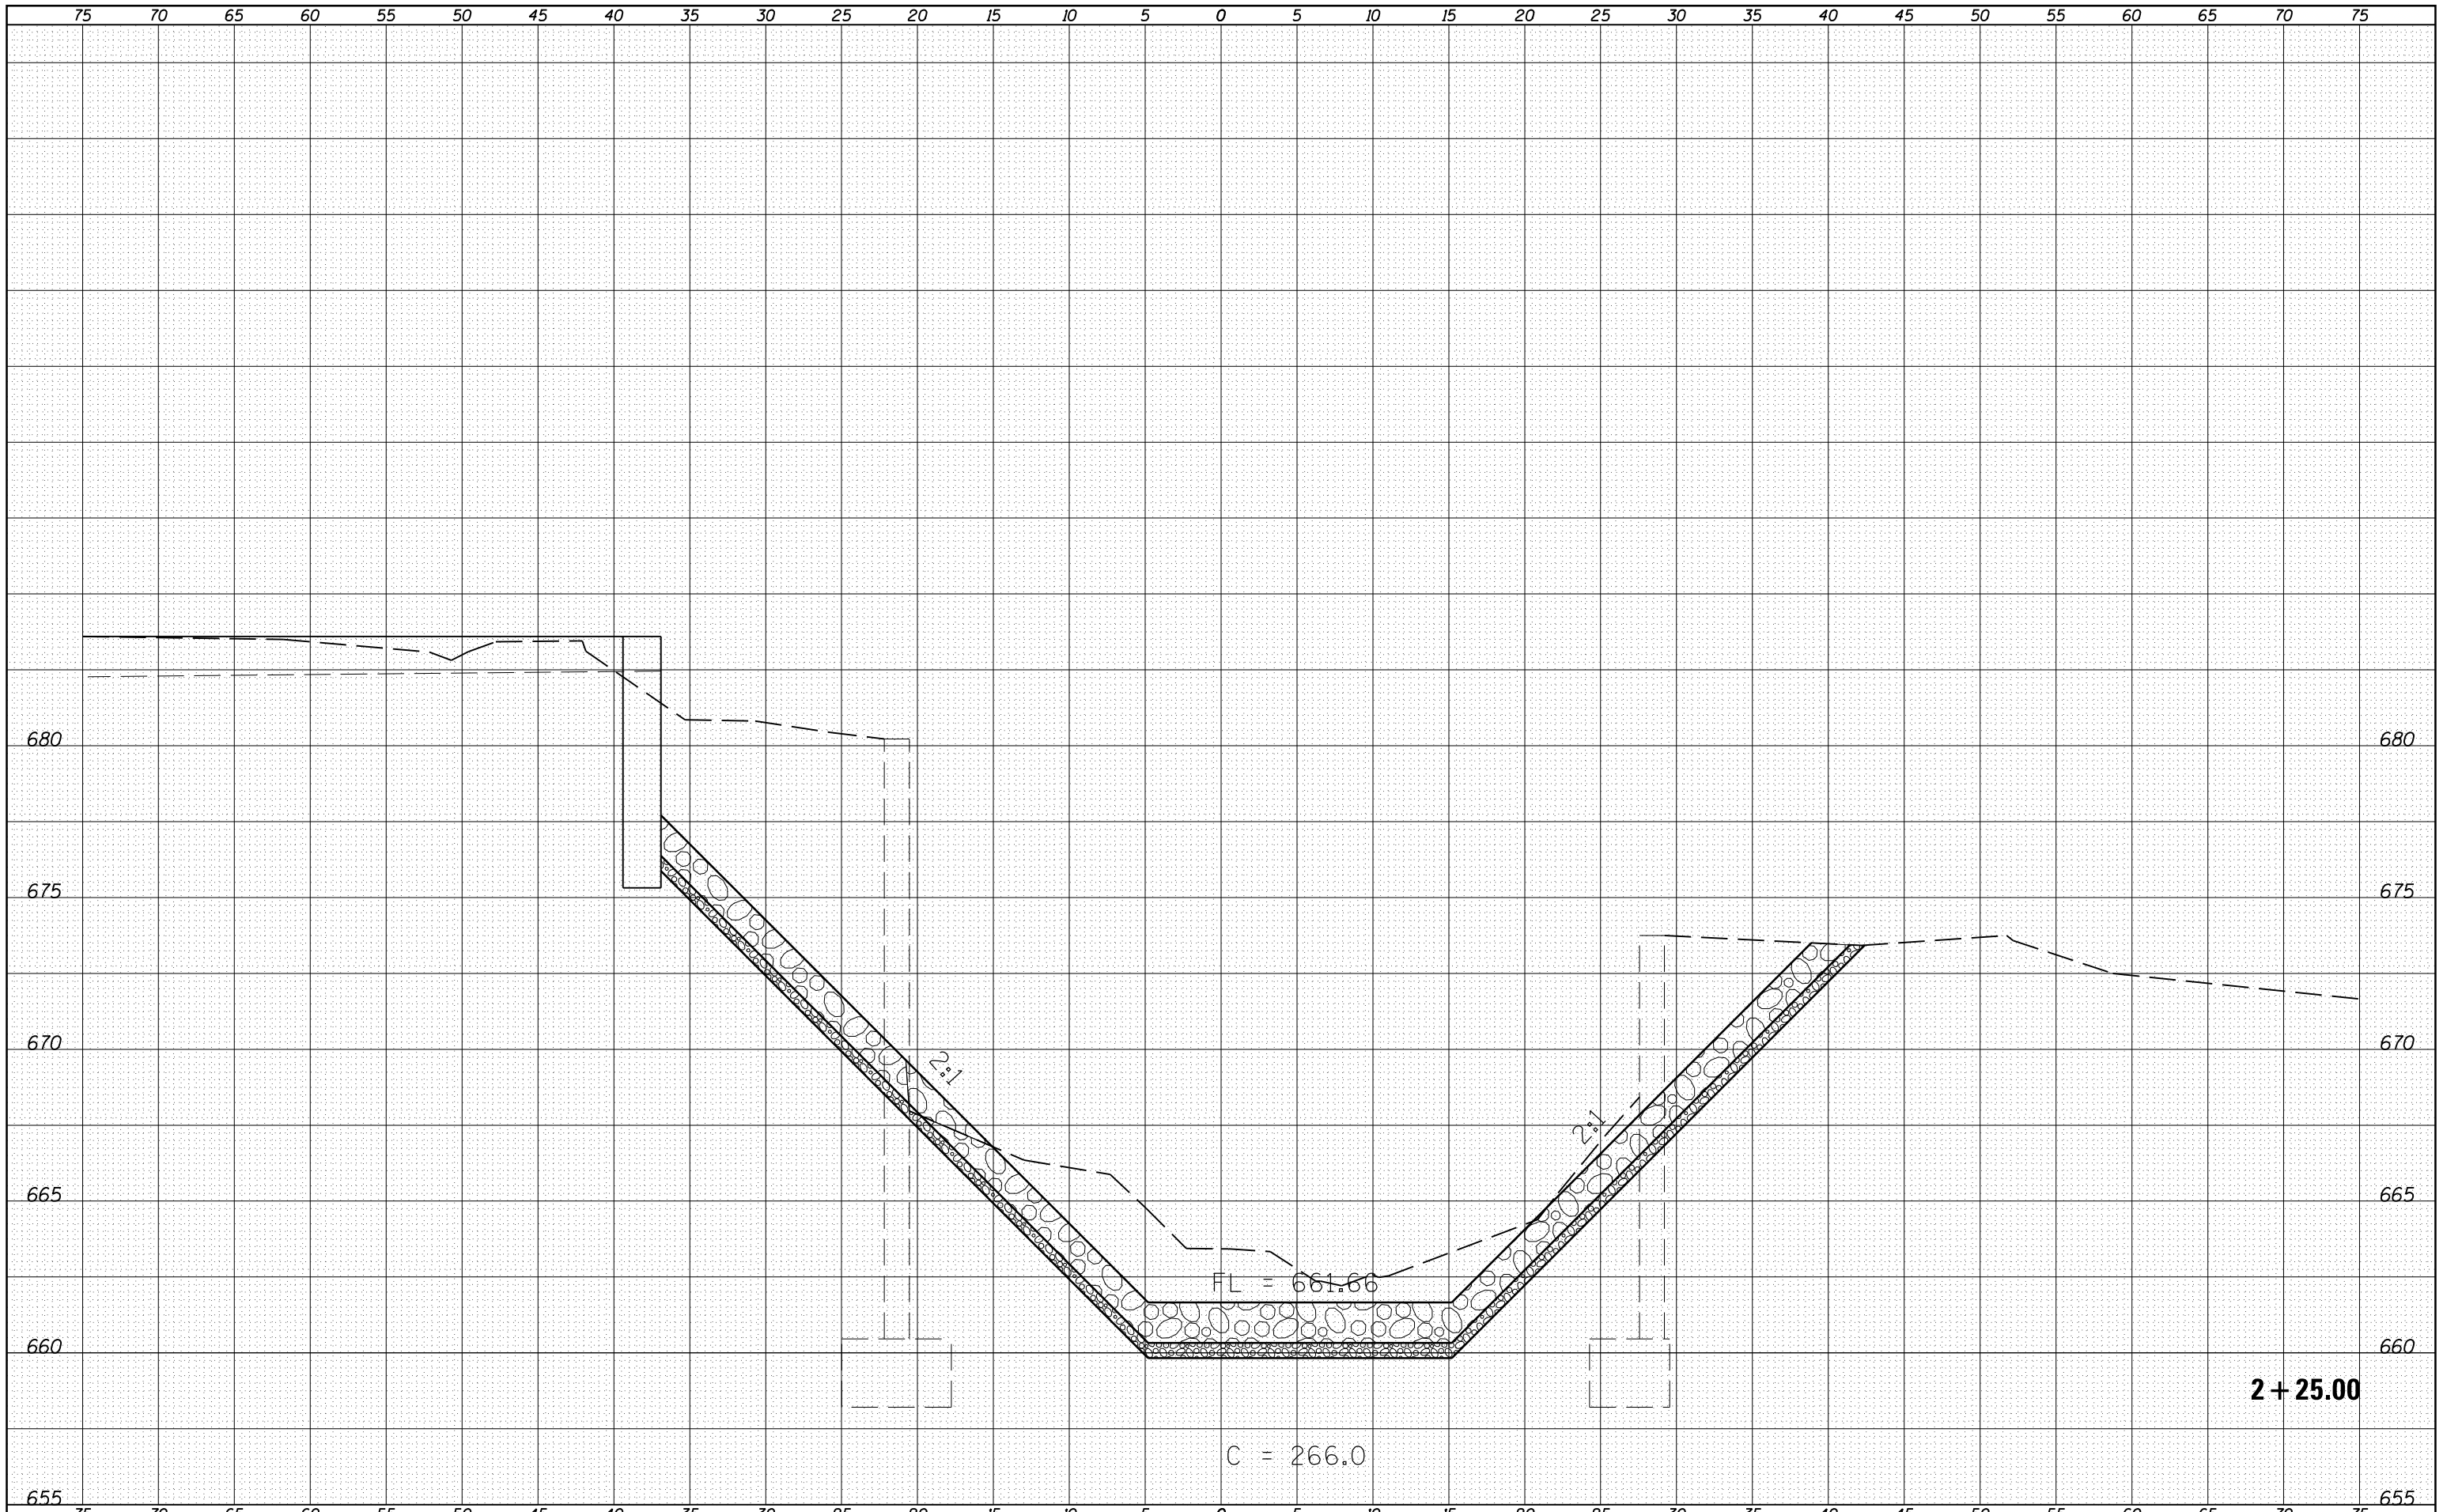

FILE NAME =	USER NAME = laughlinr1	DESIGNED -	REVISED -
ct:\pw\work\pwidot\laughlinr1\d0215213\0672898-sh	t-chnlexcav.dgn	DRAWN -	REVISED -
	PLOT SCALE = 10.0000' / in.	CHECKED -	REVISED -
	PLOT DATE = Oct-14-2010 09:44:04AM	DATE -	REVISED -

**STATE OF ILLINOIS
DEPARTMENT OF TRANSPORTATION**

IL 104 OVER GRINDSTONE CREEK CHANNEL EX. X-SECTION SHEETS			
SCALE:	SHEET NO. OF SHEETS	STA. 2+24.9 TO STA.	2+24.91

F.A.P. RTE.	SECTION	COUNTY	TOTAL SHEETS	SHEET NO.
745	107B-1	ADAMS	86	83
				CONTRACT NO. 72B98
ILLINOIS FED. AID PROJECT				