



* CABLES PULLED AND REINSTALLED

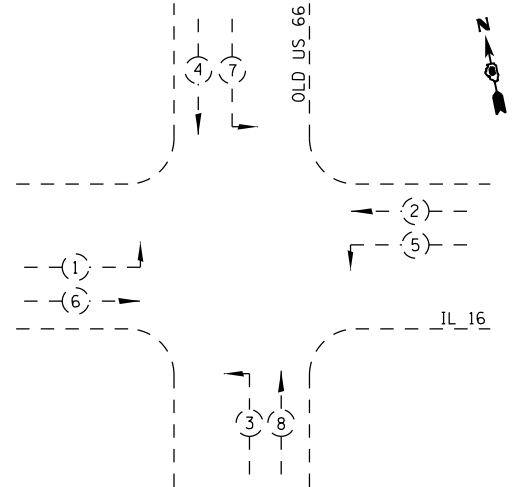

PHASE DESIGNATION

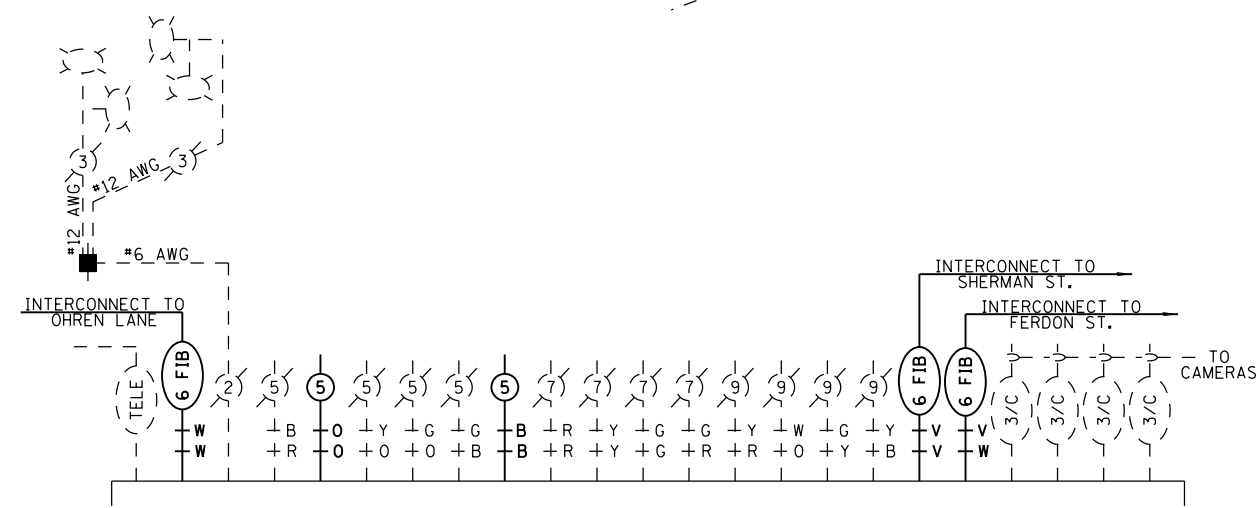

EXISTING CONTROLLER

NOT TO SCALE

FILE NAME = c:\pwwork\pwwork\laughlinr\0242705\0672066.sht.21.dgn	USER NAME = laughlinr1	DESIGNED -	REVISED -	STATE OF ILLINOIS DEPARTMENT OF TRANSPORTATION	PROPOSED CABLE PLAN IL 16 & OLD US 66			F.A.P. RTE.	SECTION	COUNTY	TOTAL SHEETS	SHEET NO.
	PLOT SCALE = 40.0000' / in.	CHECKED -	REVISED -					325	15 TS, 24 TS-2	MONTGOMERY	23	21
PLOT DATE = Oct-14-2010 03:14:28PM	DATE -	REVISED -	REVISED -	SCALE: 1" = 20' SHEET NO. OF SHEETS STA. TO STA.			CONTRACT NO. 72D66					
ILLINOIS FED. AID PROJECT												