




EXISTING TYPICAL SECTION
NORTHBOUND ONLY

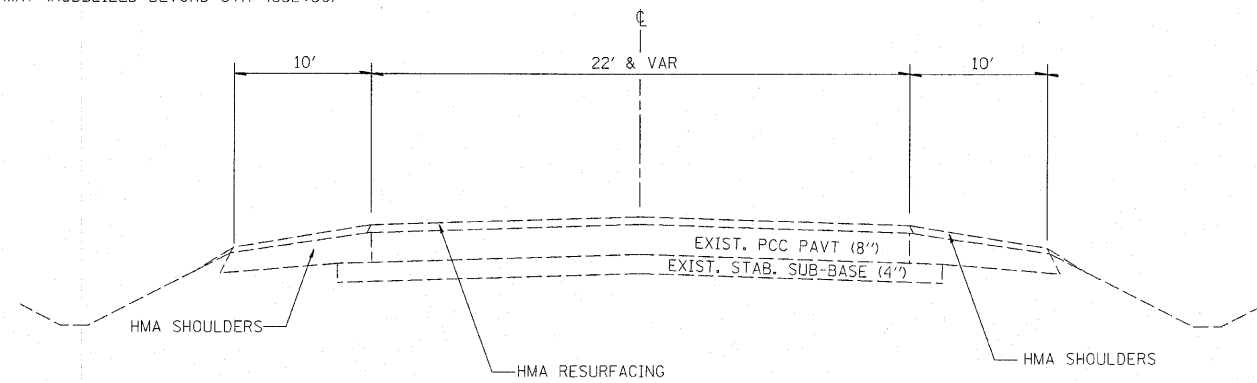

EXISTING TYPICAL SECTION
C.H. 29

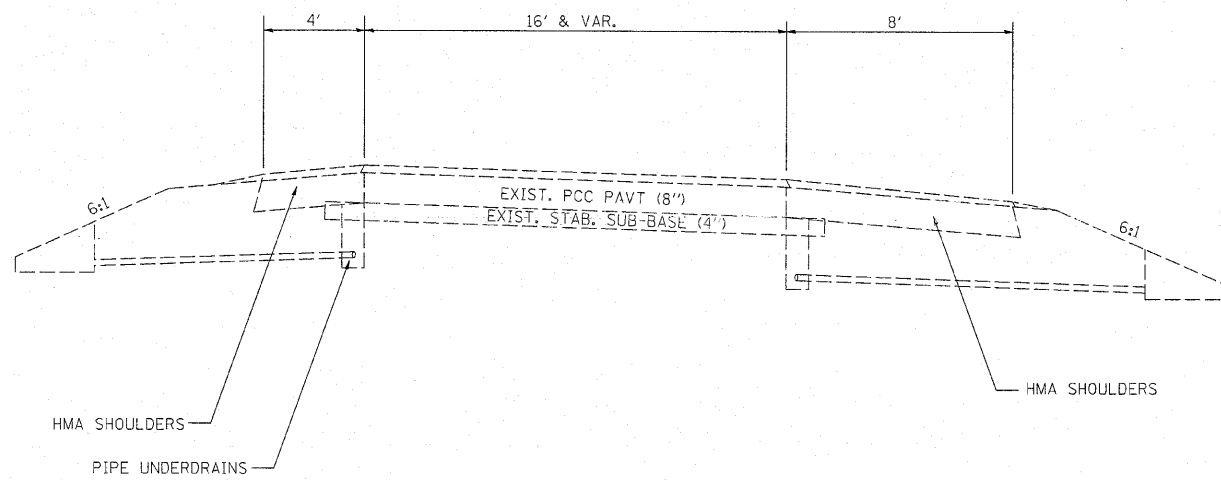

EXISTING TYPICAL SECTION
RAMPS C & D

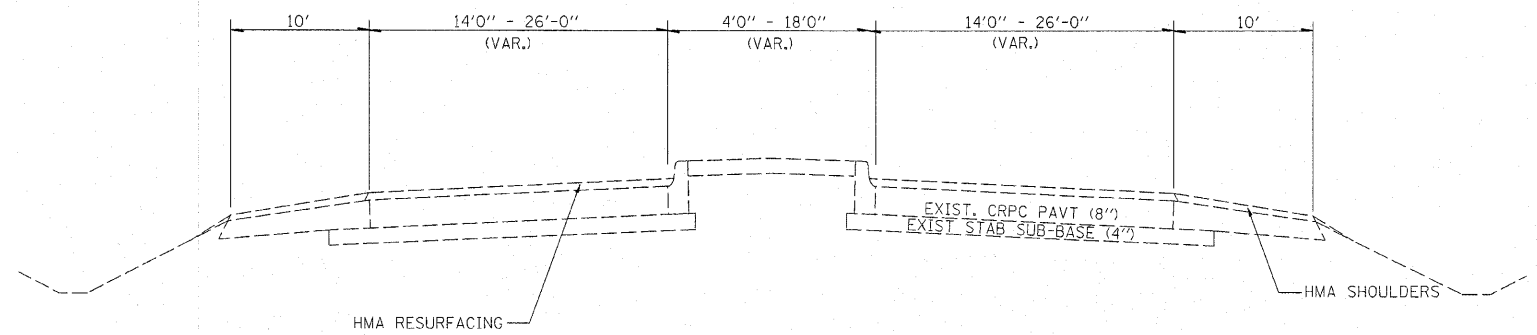

EXISTING TYPICAL SECTION
C.H. 29

| | | | | | | | | | | | | |
|---------------------------------------|-----------------------|------------|-----------|---|---|--|--|---------------------------|------------------|--------|--------------|-----------|
| FILE NAME = | USER NAME = teasleyck | DESIGNED - | REVISED - | STATE OF ILLINOIS DEPARTMENT OF TRANSPORTATION | EXISTING TYPICAL SECTIONS | | | F.A.I. RTE. | SECTION | COUNTY | TOTAL SHEETS | SHEET NO. |
| et:\pwork\pwork\teasleyck\d0148697\07 | 4417-sht-typicals.dgn | DRAWN - | REVISED - | | | | | 57 | (13-1R&(25-6-1)R | • | 44 | 5 |
| PLOT SCALE = 50,0000' / IN. | | CHECKED - | REVISED - | | SCALE: SHEET NO. OF SHEETS STA. TO STA. | | | CONTRACT NO. 74417 | | | | |
| PLOT DATE = 10/21/2010 | | DATE - | REVISED - | | | | | ILLINOIS FED. AID PROJECT | | | | |