

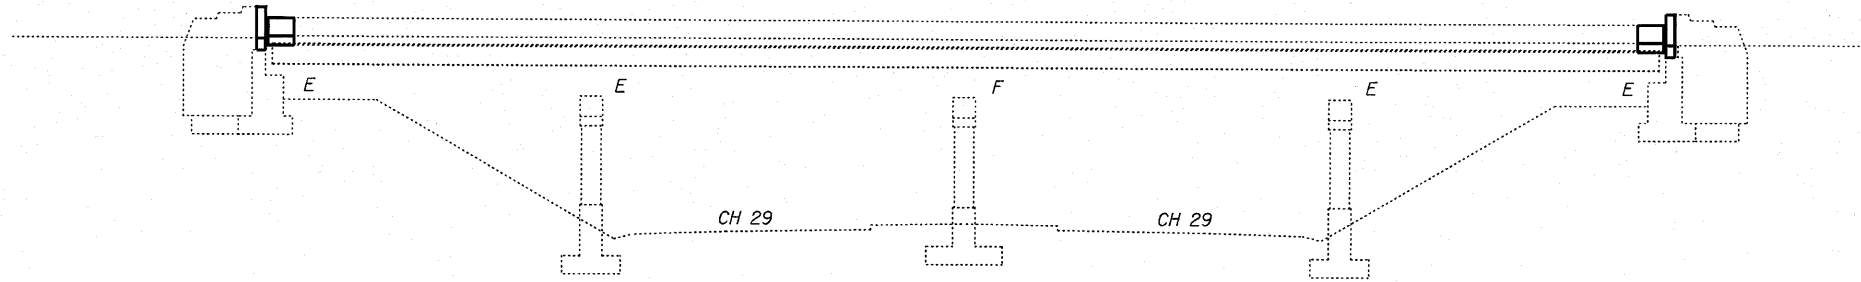



The existing four span continuous steel multi-beam structure was constructed in 1969 as FAI-57 section 25-6HB-2 at Sta. 4307+05.80. SN. 025-0069 carries FAI-57 (Interstate 57). The proposed project consists of new expansion joints, full depth deck repair, new micorsilica wearing surface, and new deck drains.

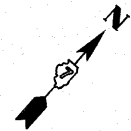

ELEVATION

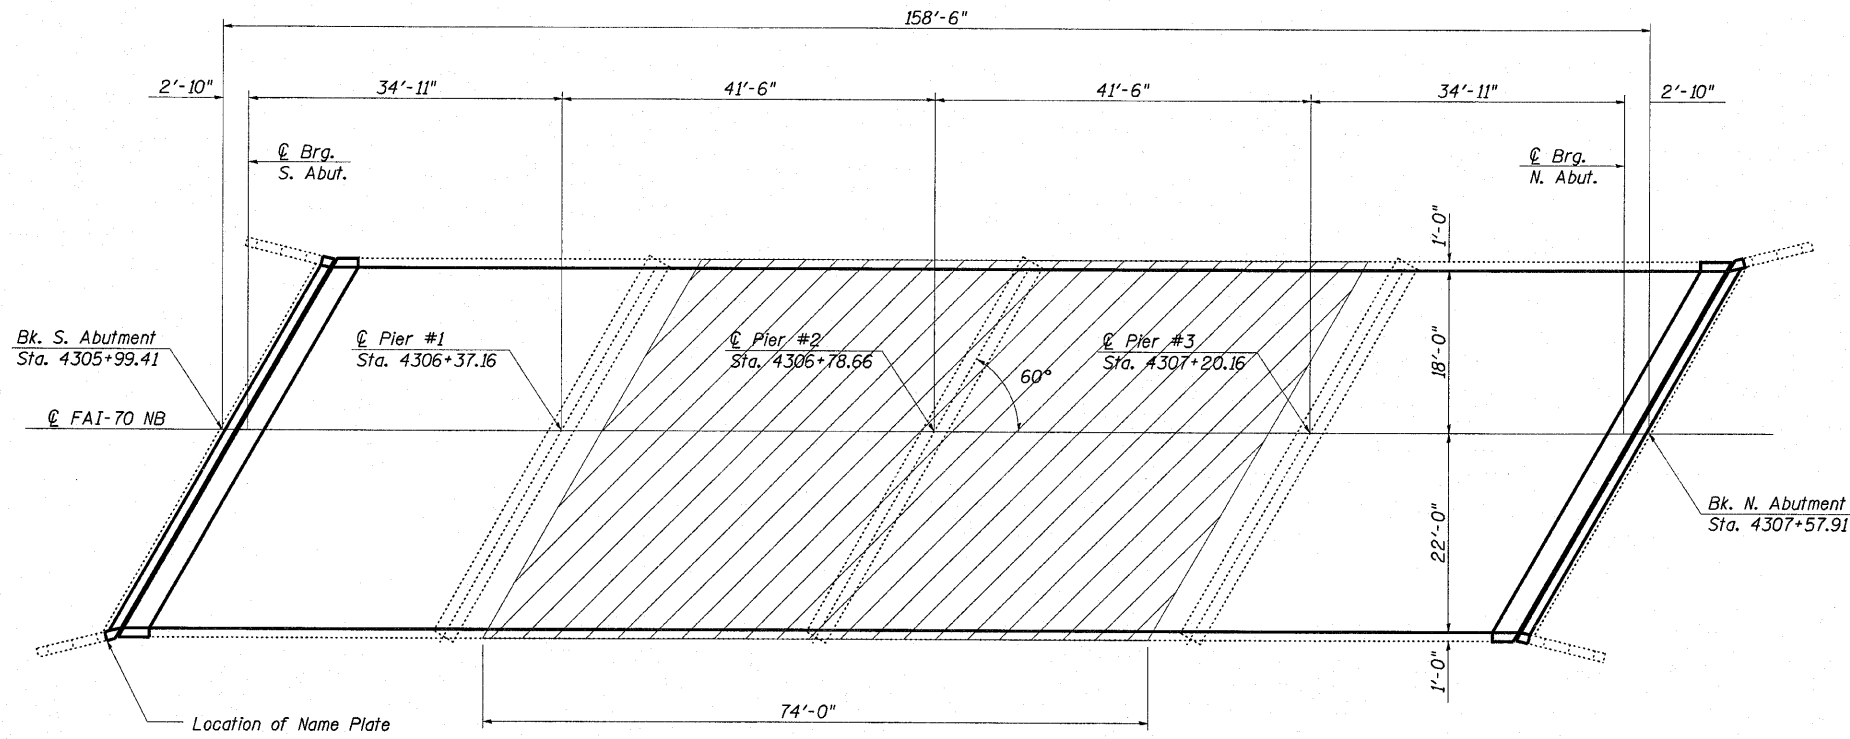

PLAN

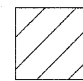 LIMITS OF PROTECTIVE SHIELD



Expires 11/30/2012

FILE NAME =	USER NAME = biermerk1	DESIGNED - KLB	REVISED -	STATE OF ILLINOIS DEPARTMENT OF TRANSPORTATION	GENERAL PLAN & ELEVATION SN. 025-0069		F.A.I. RTE. =	SECTION	COUNTY	TOTAL SHEETS	SHEET NO.	
c:\pwork\pwork\dot\biermerk1\d0148697\07	4417-sht-brplnpr.f.dgn	DRAWN - KLB	REVISED -		SCALE: _____	SHEET NO. 11 OF 20 SHEETS	STA. _____ TO STA. _____	-57-	(13-11R&25-6-UB)	.	44	33
	PLOT SCALE = 20.0000' / IN.	CHECKED -	REVISED -									
	PLOT DATE = 12/21/2010	DATE -	REVISED -									
							CONTRACT NO. 74417		ILLINOIS FED. AID PROJECT			