



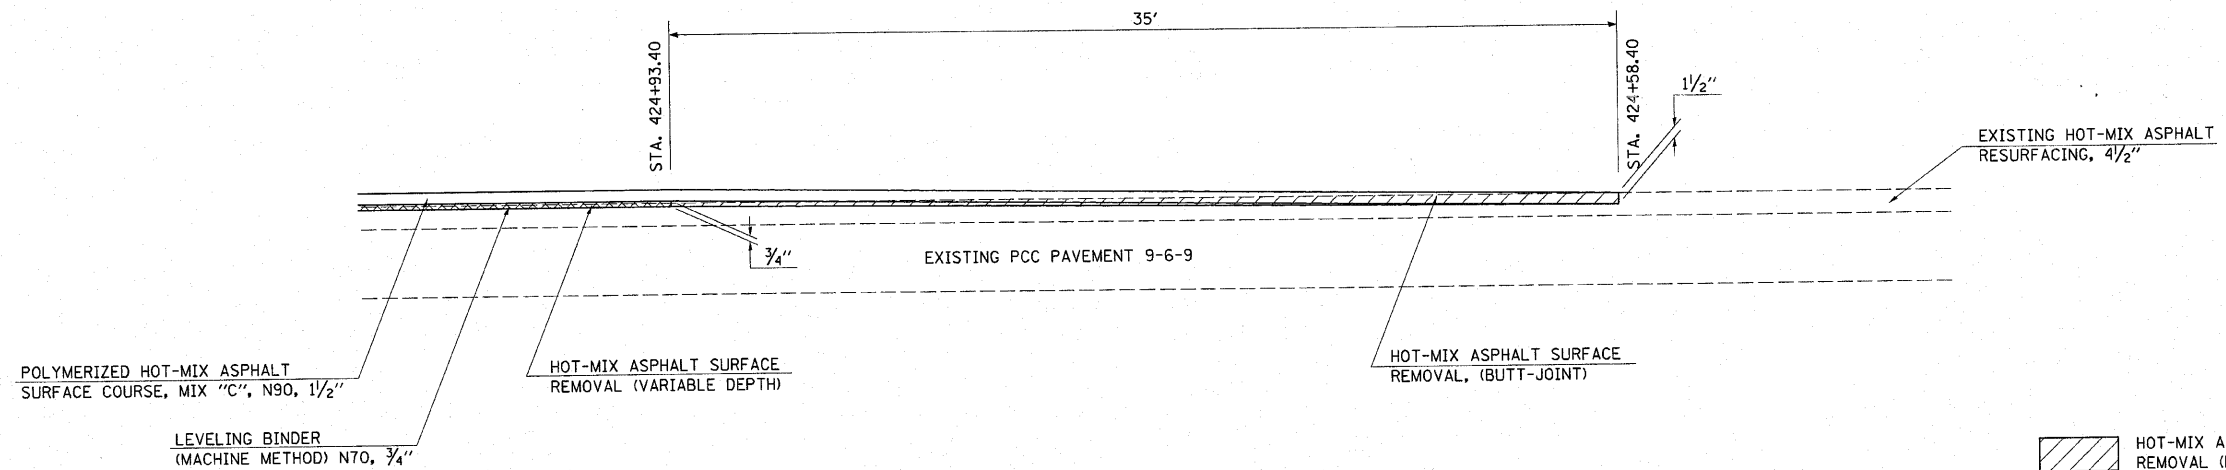
BUTT JOINT @ STA. 573+70 (BEGINNING OF PROJECT)

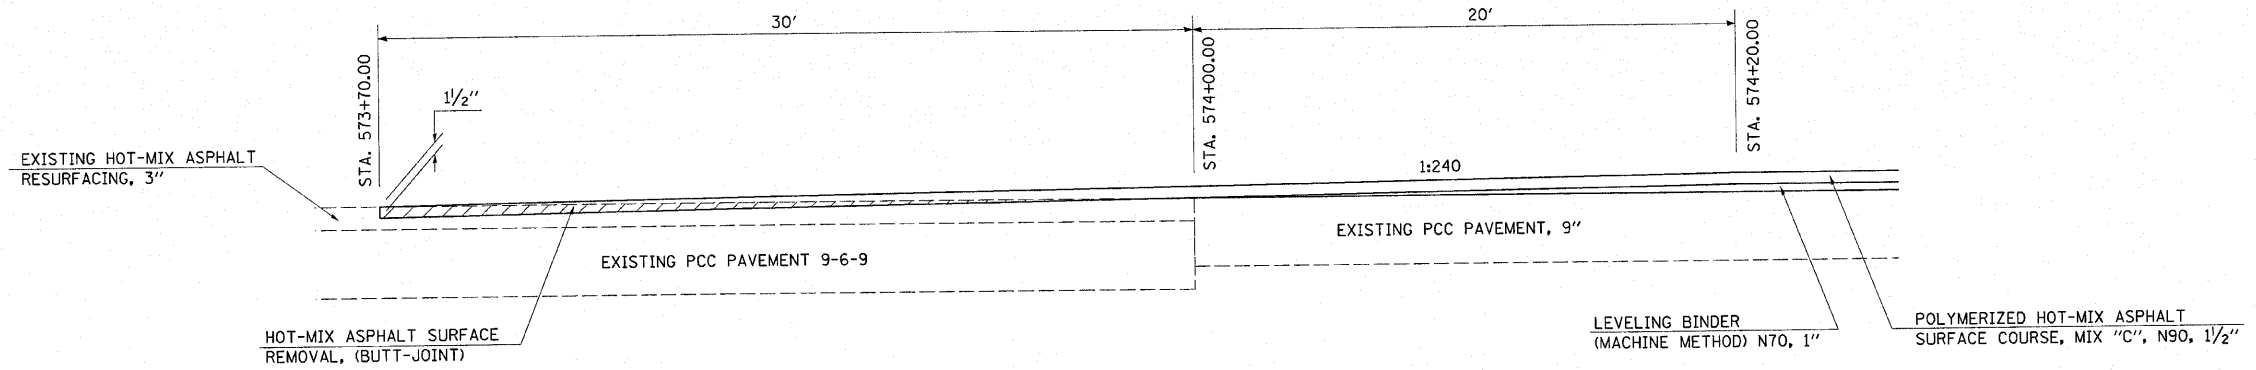



 HOT-MIX ASPHALT SURFACE REMOVAL (BUTT-JOINT)

NOTE: NOTE DRAWN TO SPECIFIC SCALE

BUTT JOINT @ STA. 424+58.4 (END OF PROJECT)



 HOT-MIX ASPHALT SURFACE REMOVAL (BUTT-JOINT)

 HOT-MIX ASPHALT SURFACE REMOVAL (VARIABLE DEPTH)

NOTE: NOTE DRAWN TO SPECIFIC SCALE

FILE NAME = c:\pwwork\pwwidot\swartzr\186045\177468-shr-detailed.dgn	USER NAME = swartzr	DESIGNED -	REVISED -	STATE OF ILLINOIS DEPARTMENT OF TRANSPORTATION	BUTT JOINT DETAILS		F.A.P. RTE.	SECTION	COUNTY	TOTAL SHEETS	SHEET NO.
	PLOT SCALE = 20.0000' / IN.	CHECKED -	REVISED -				325	9RS-2, 10RS-4	SHELBY	46	38
PLOT DATE = 10/22/2010	DATE -	REVISED -	REVISED -	SCALE: NA	SHEET NO. 1 OF 2 SHEETS	STA. TO STA.	ILLINOIS FED. AID PROJECT CONTRACT NO. 74460				