


PROFILE TRANSITIONS


STA. 613+30 TO STA. 613+45
 STA. 664+53 TO STA. 664+68
 STA. 676+62 TO STA. 676+77
 STA. 698+85 TO STA. 697+00

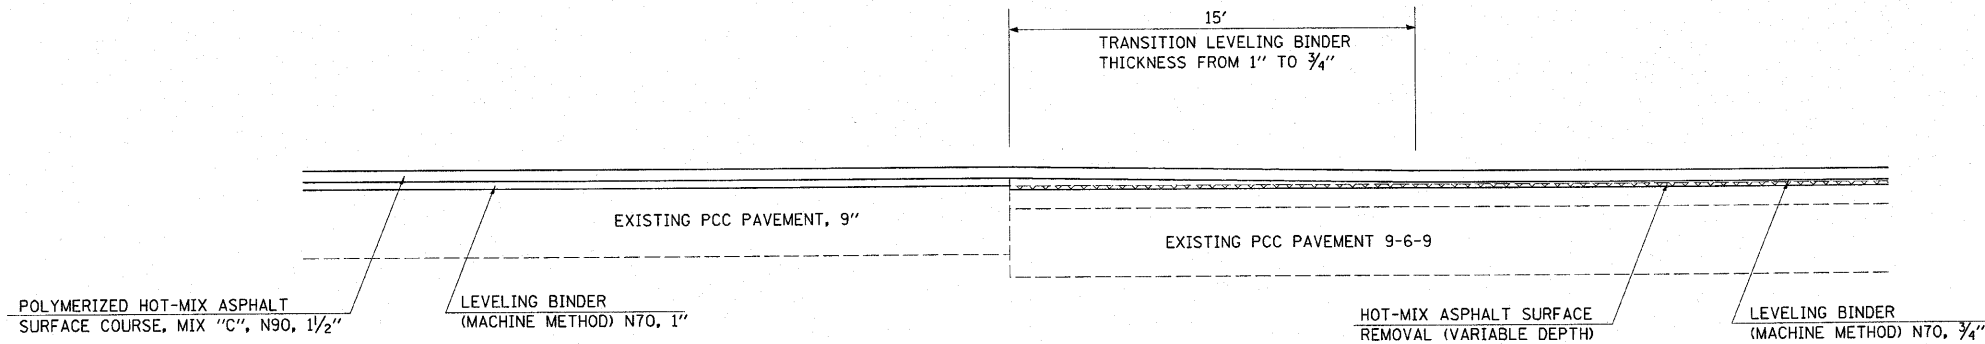

HOT-MIX ASPHALT SURFACE REMOVAL (VARIABLE DEPTH)

NOTE: NOTE DRAWN TO SPECIFIC SCALE


PROFILE TRANSITIONS STA. 706+00

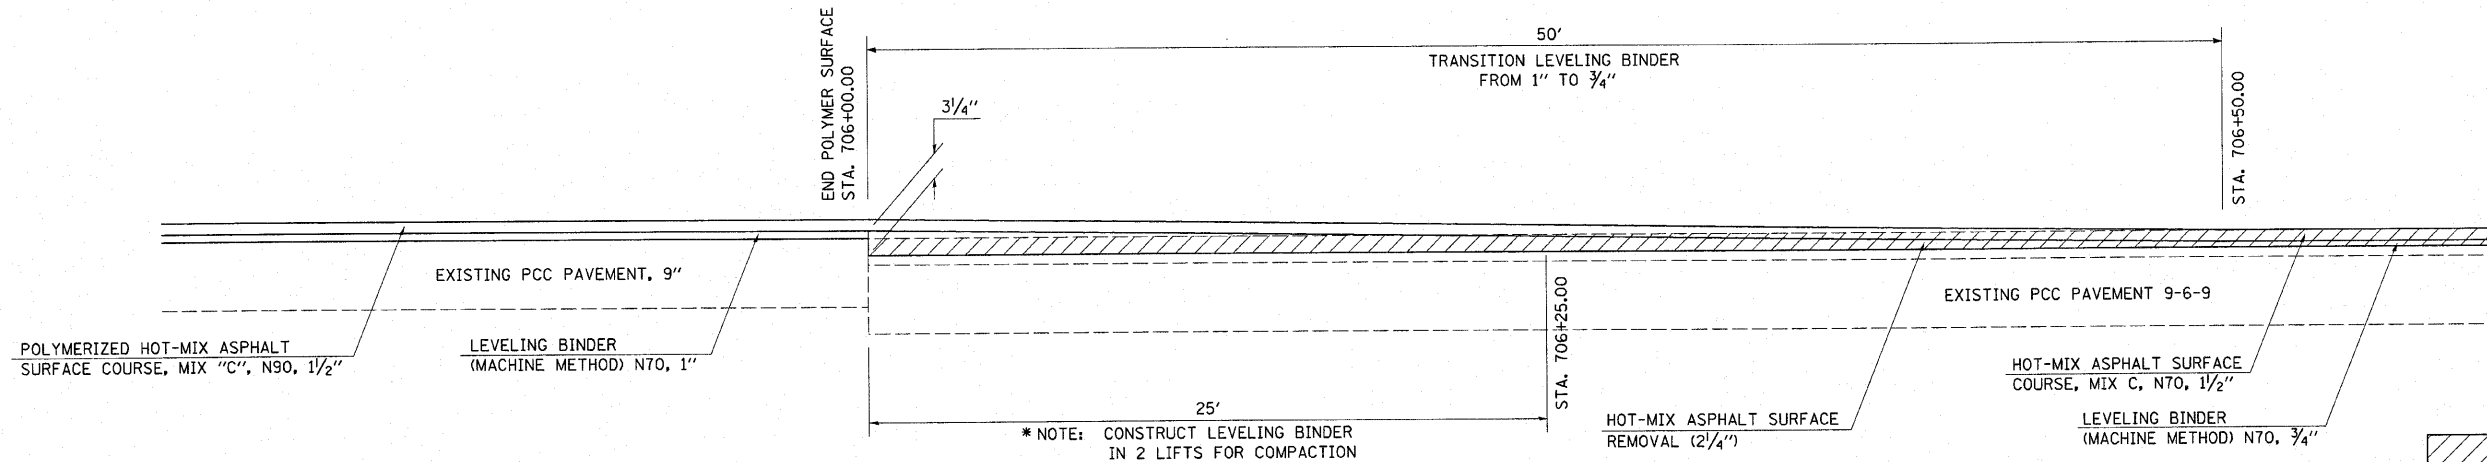

HOT-MIX ASPHALT SURFACE REMOVAL (2 1/4")

NOTE: NOTE DRAWN TO SPECIFIC SCALE

PROFILE TRANSITION STA. 547+12.90

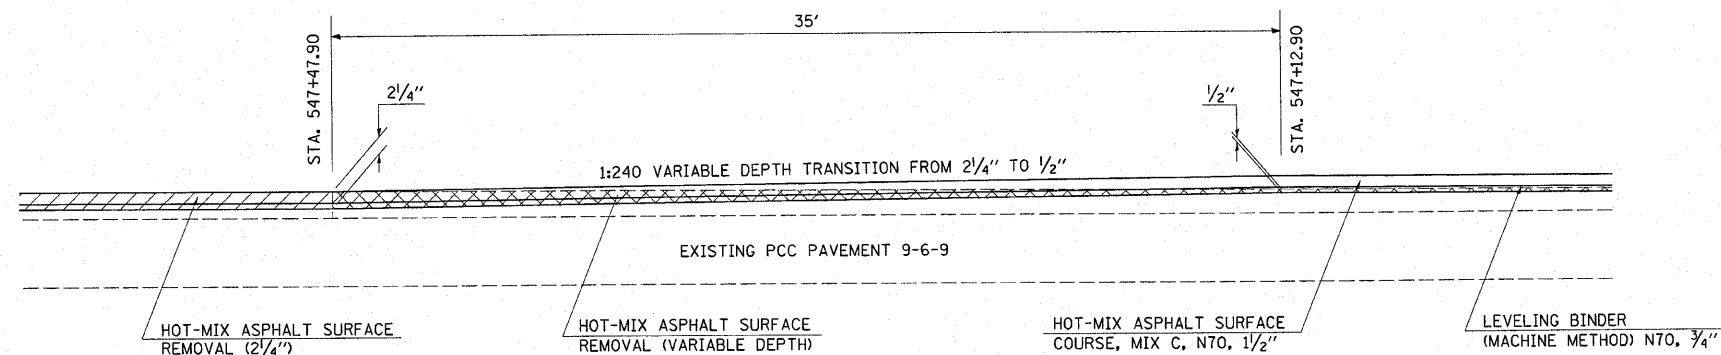

HOT-MIX ASPHALT SURFACE REMOVAL (2 1/4")

HOT-MIX ASPHALT SURFACE REMOVAL (VARIABLE DEPTH)

NOTE: NOTE DRAWN TO SPECIFIC SCALE

FILE NAME =
 c:\p\work\p\dot\swartzw\d0196045\d774

USER NAME = swartzw
 460-sh-t-details.dgn
 PLOT SCALE = 20.0000 ' / IN.
 PLOT DATE = 10/22/2010

DESIGNED -
 DRAWN -
 CHECKED -
 DATE -

REVISED -
 REVISED -
 REVISED -
 REVISED -

**STATE OF ILLINOIS
 DEPARTMENT OF TRANSPORTATION**

PROFILE TRANSITION DETAILS

SCALE: NA SHEET NO. 1 OF 1 SHEETS STA. TO STA.

F.A.P. RTE.	SECTION	COUNTY	TOTAL SHEETS	SHEET NO.
325	9RS-2, 10RS-4	SHELBY	46	40
CONTRACT NO. 74460				
ILLINOIS FED. AID PROJECT				