



FINAL SURVEY	SURVEYED	DATE
NOTE BOOK	PLOTTED	BY
NO.	TEMPLATE	
	AREAS CHECKED	
	AREAS CHECKED	

ORIGINAL SURVEY	SURVEYED	DATE
NOTE BOOK	PLOTTED	BY
NO.	TEMPLATE	
	AREAS CHECKED	
	AREAS CHECKED	

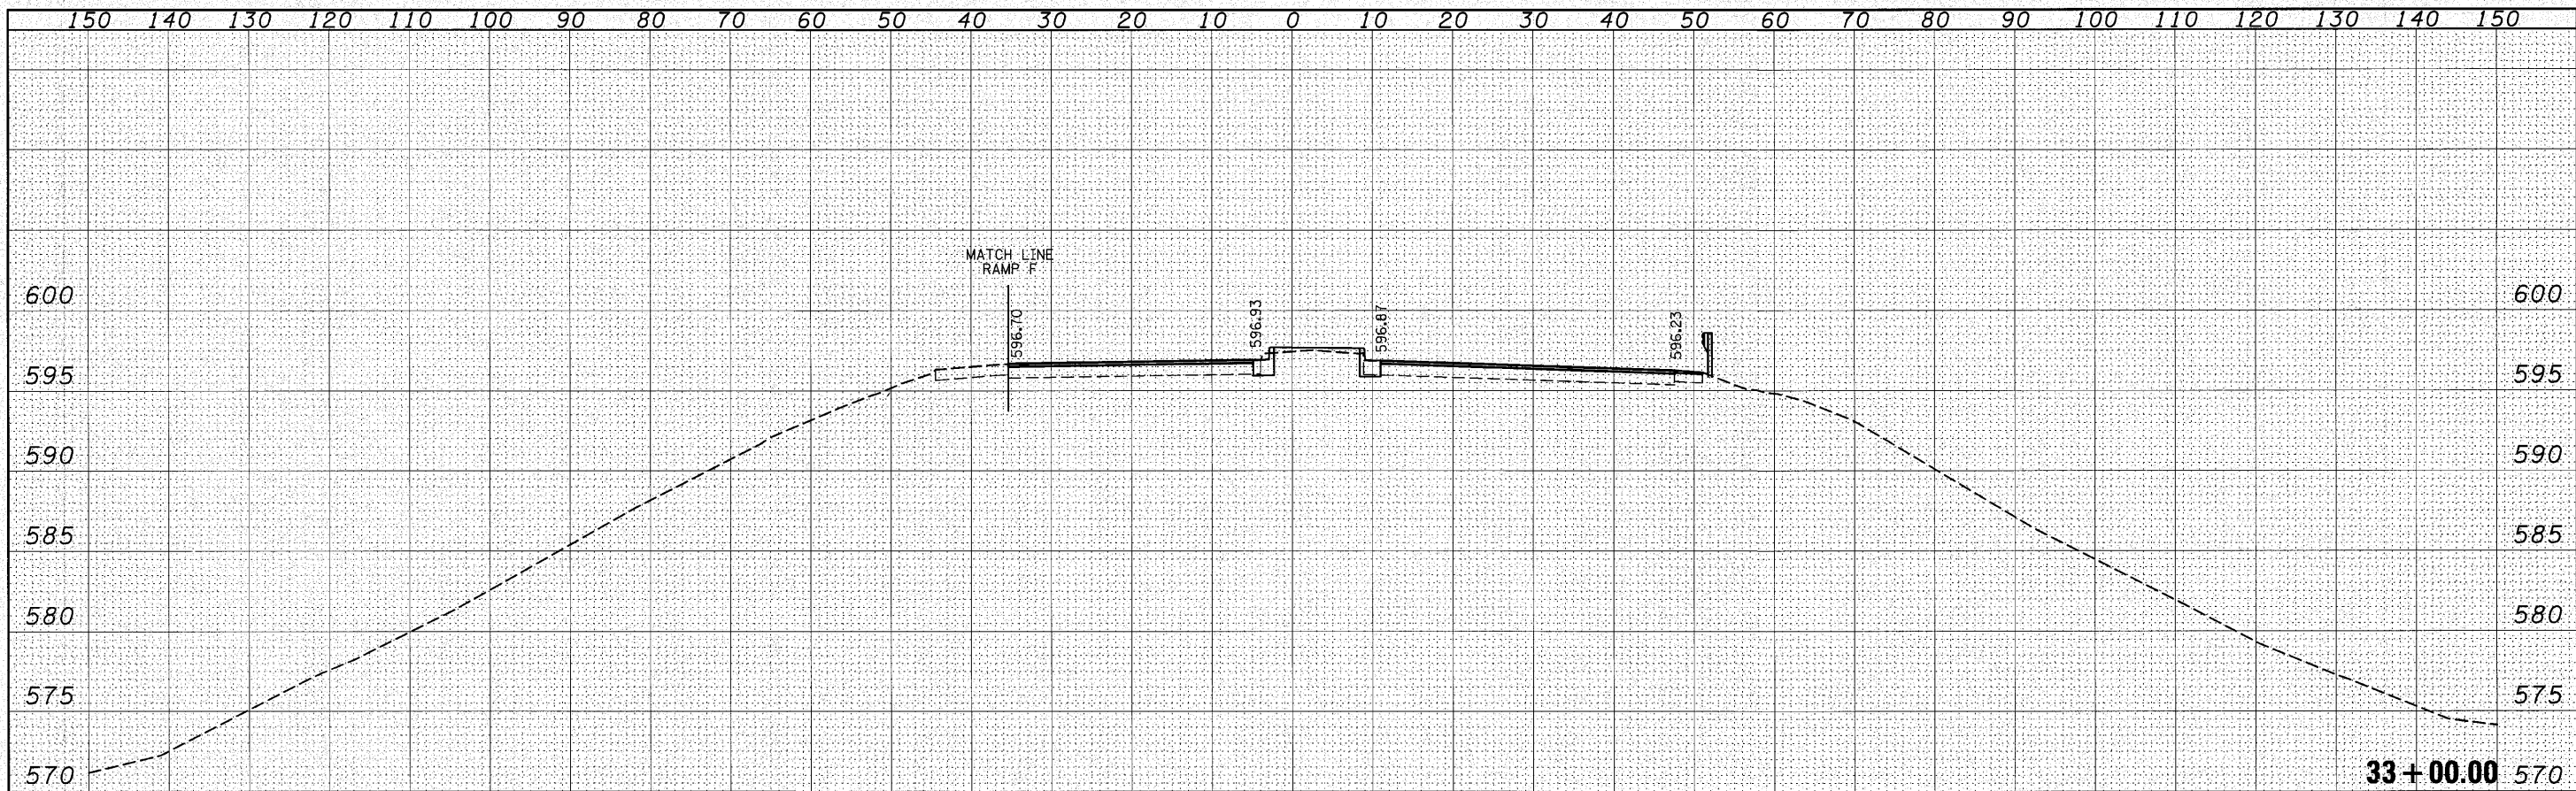

33+00.00

CUT = 0.0 S.F.
FILL = 0.0 S.F.

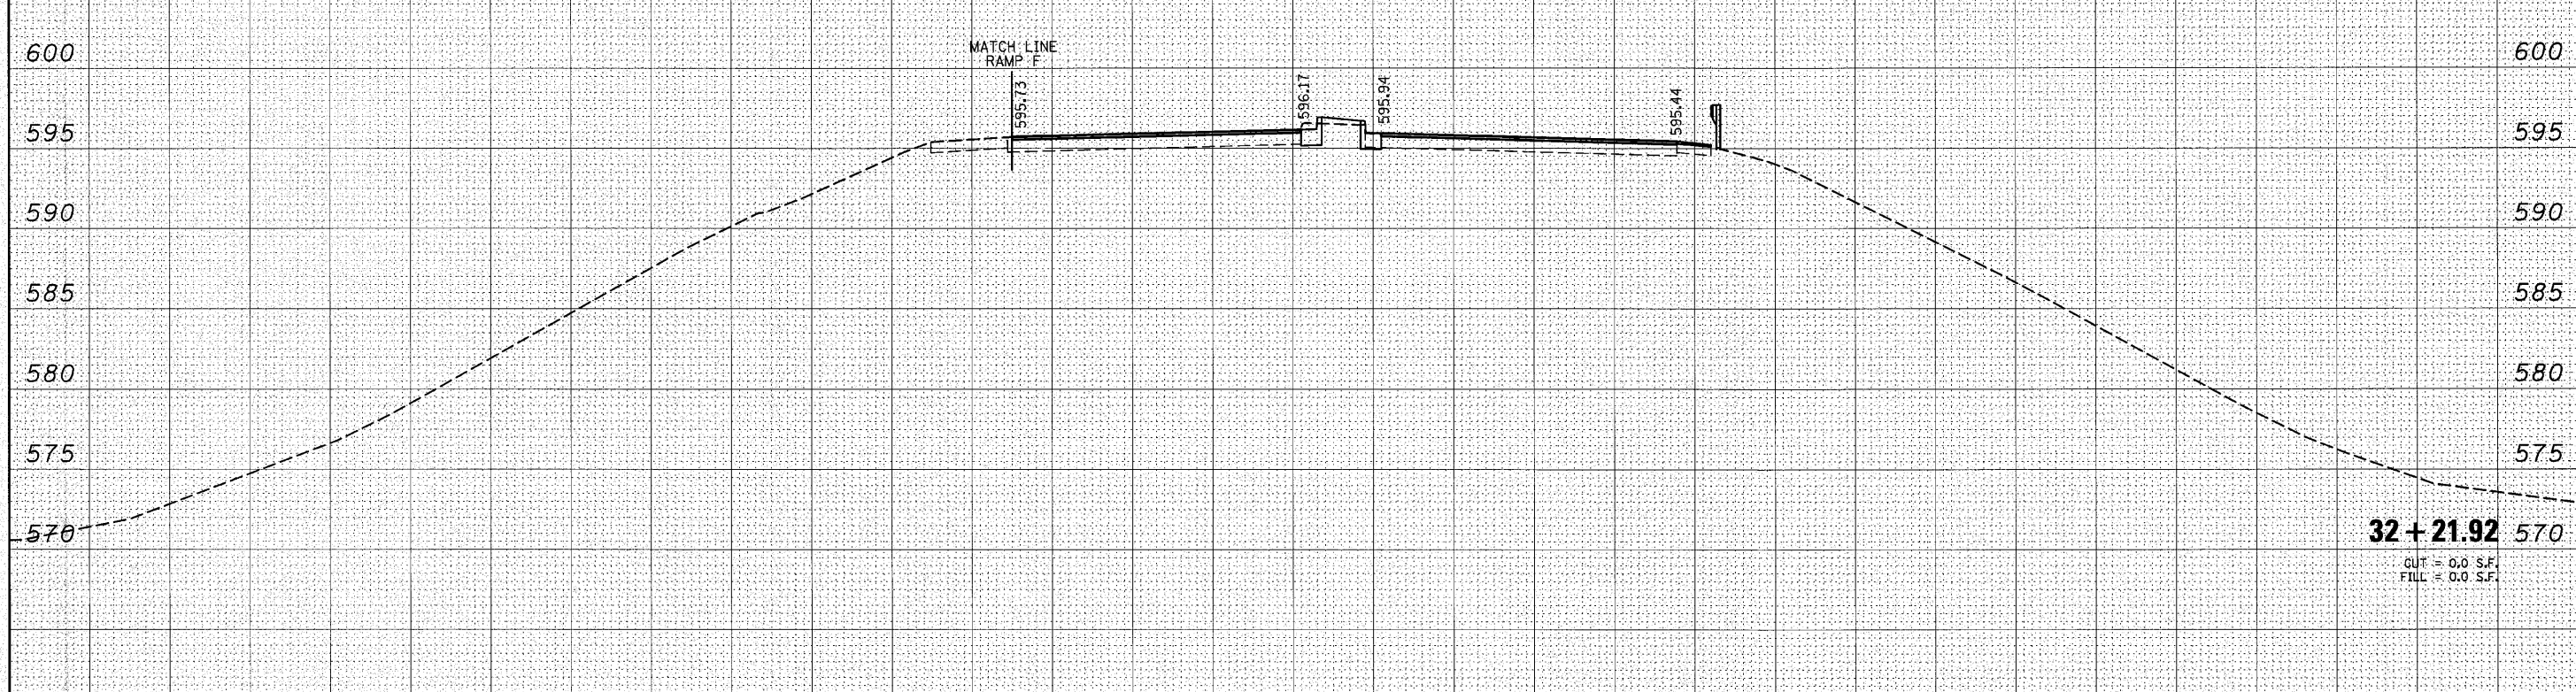

32+21.92

CUT = 0.0 S.F.
FILL = 0.0 S.F.

FILE NAME =	USER NAME = burnsideem	DESIGNED - DJO	REVISED -	STATE OF ILLINOIS DEPARTMENT OF TRANSPORTATION	IL 159 CROSS SECTIONS	F.A.I. RTE. 64	SECTION 82-5K-2	COUNTY ST. CLAIR	TOTAL SHEETS 162	SHEET NO. 131
os\pwwork\pwwork\burnsideem\02210578\0876d59	ht:kash13.dgn	DRAWN - DMW	REVISED -			CONTRACT NO. 76D59				
PLOT SCALE = 10.0000' / IN.		CHECKED -	REVISED -			ILLINOIS FED. AID PROJECT				
PLOT DATE = 8/10/2010		DATE -	REVISED -			SCALE: SHEET NO. 4 OF 7 SHEETS STA. 32+21.92 TO STA. 33+00.00				