


FINAL SURVEY	SURVEYED	DATE
NOTE BOOK	PLOTTED	BY
NO.	TEMPLATE	
	AREAS CHECKED	

ORIGINAL SURVEY	SURVEYED	DATE
NOTE BOOK	PLOTTED	BY
NO.	TEMPLATE	
	AREAS CHECKED	

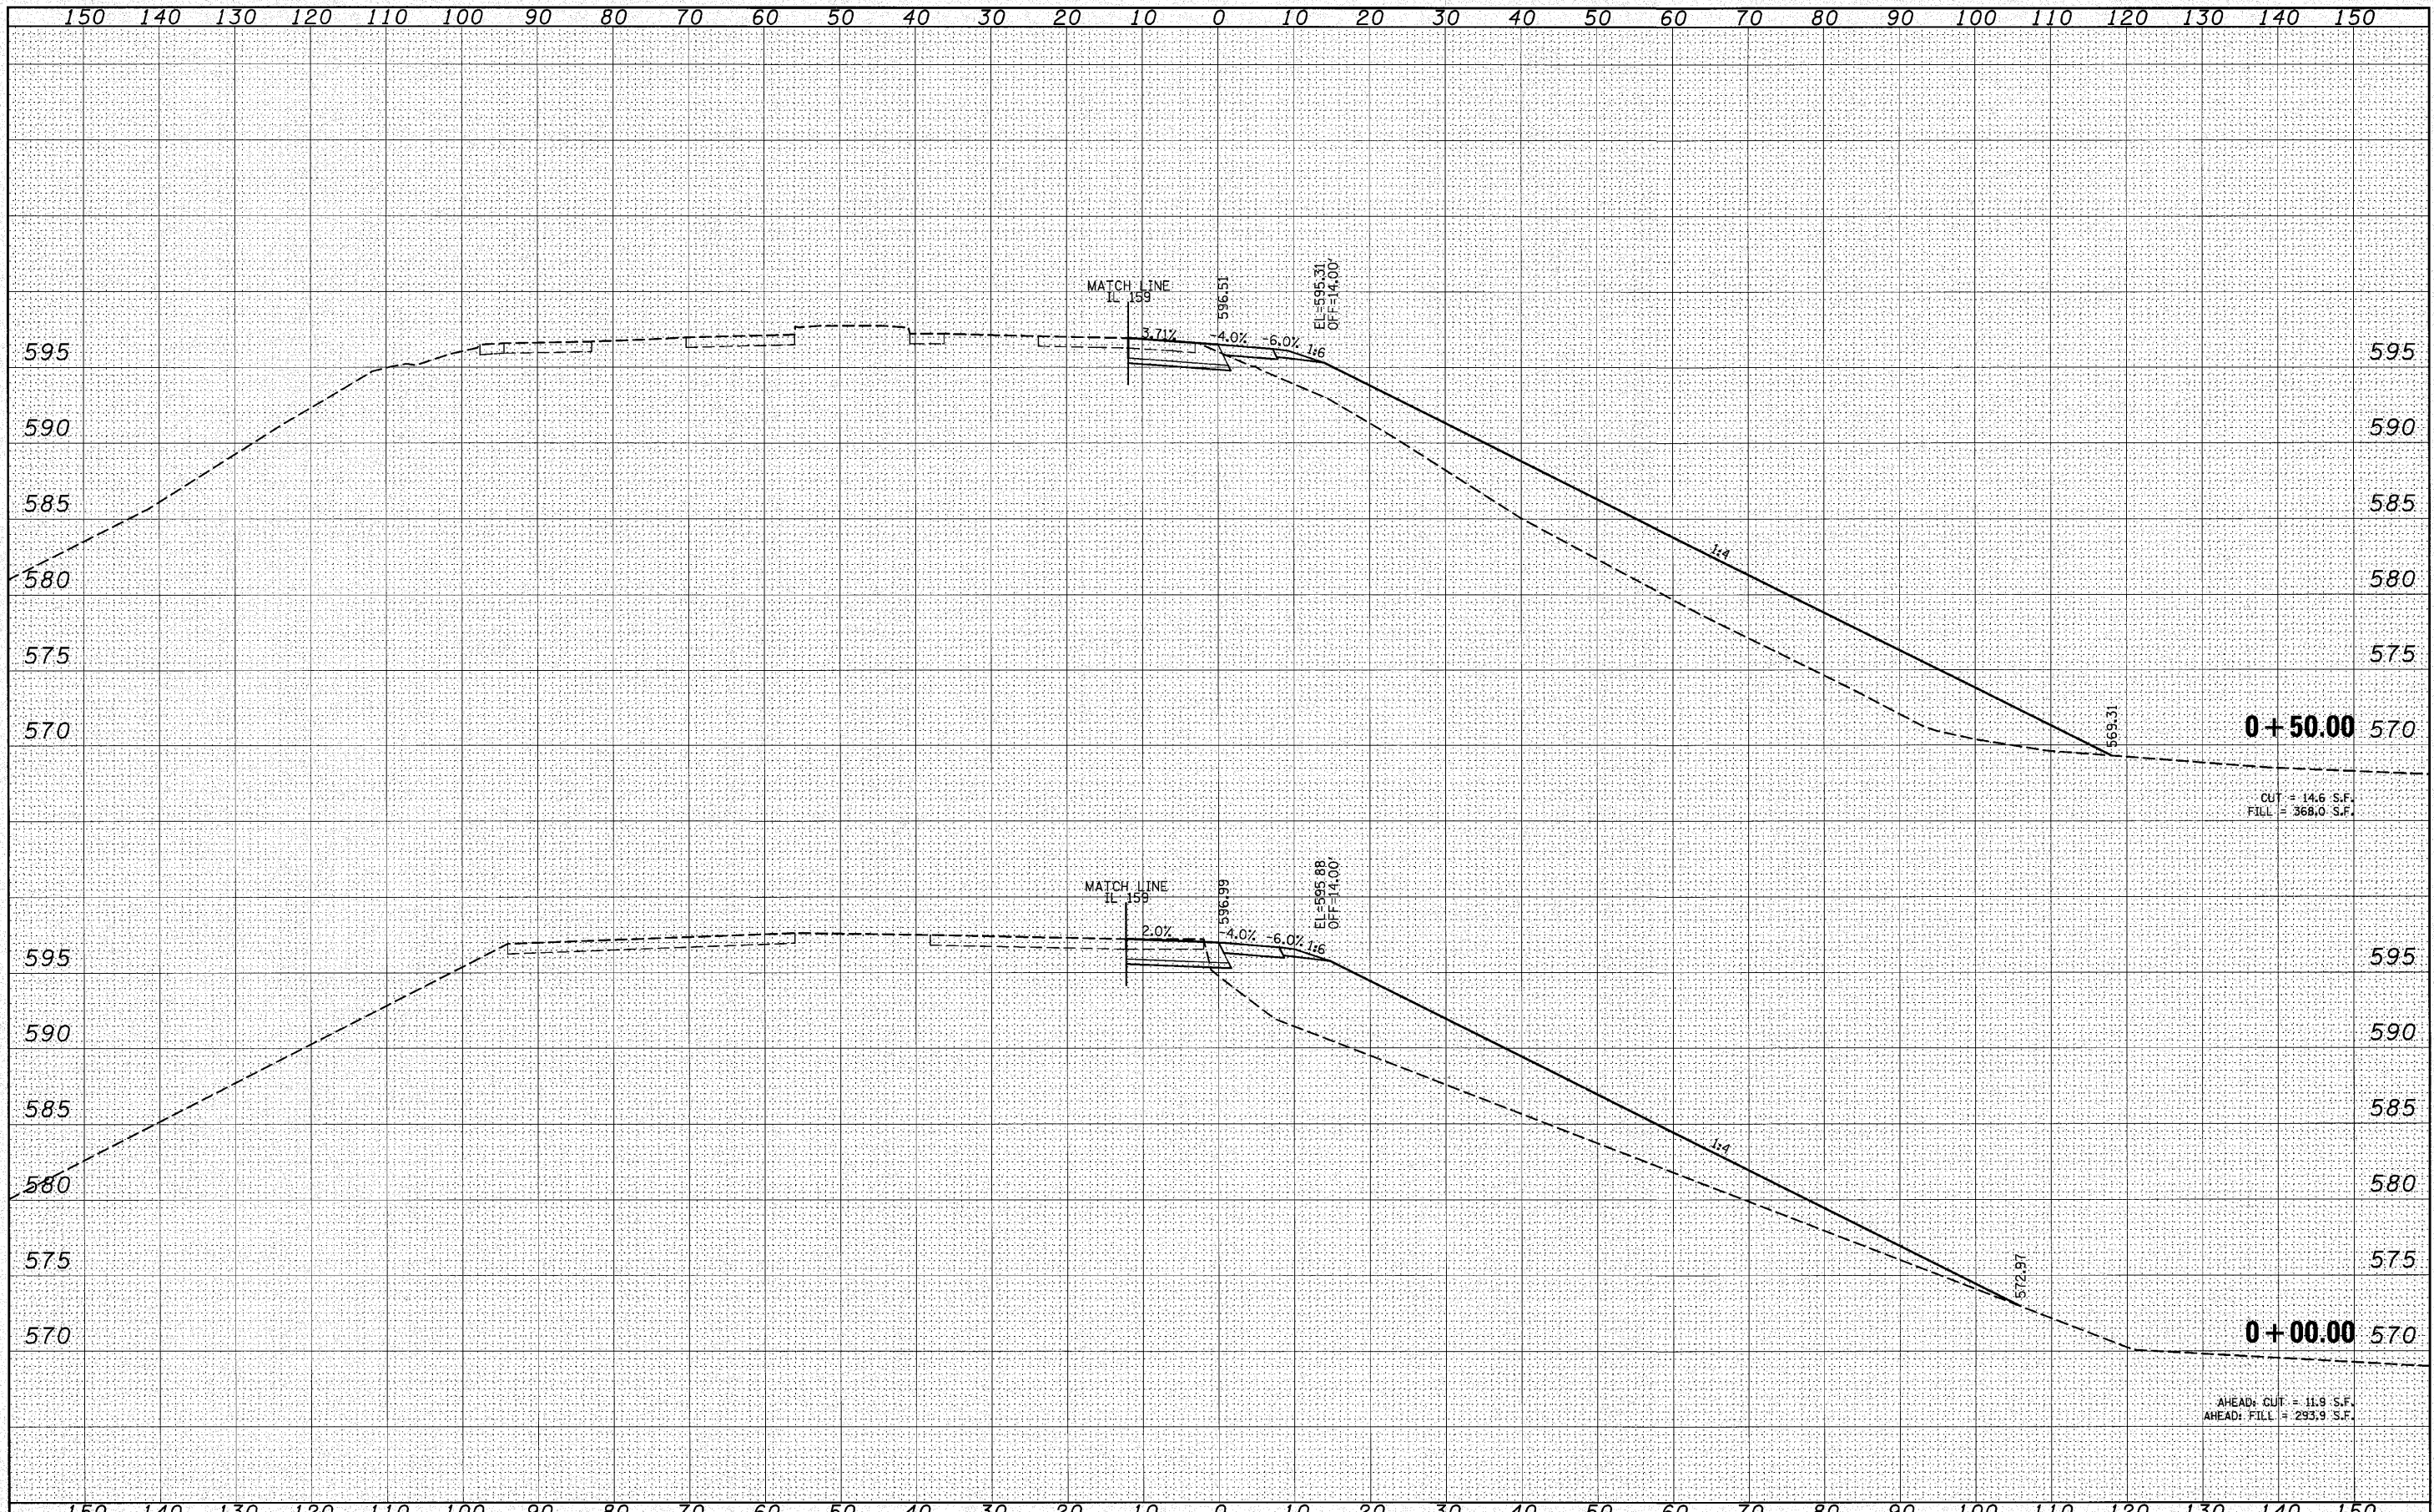

0 + 50.00

CUT = 14.6 S.F.
FILL = 368.0 S.F.

0 + 00.00

AHEAD CUT = 11.9 S.F.
AHEAD FILL = 293.9 S.F.

FILE NAME =	USER NAME = burnsideem	DESIGNED - DJO	REVISED -	STATE OF ILLINOIS DEPARTMENT OF TRANSPORTATION	RAMP F CROSS SECTIONS		F.A.I. RTE. 64	SECTION 82-5K-2	COUNTY ST. CLAIR	TOTAL SHEETS 162	SHEET NO. 149
ea:\pwwork\pwwork\burnsideem\0218578\0876d59	ht-kssht1.dgn	DRAWN - DMW	REVISED -		SCALE:	SHEET NO. 1 OF 14 SHEETS	STA. +00.00 TO STA. +50.00	CONTRACT NO. 76D59		ILLINOIS FED. AID PROJECT	
		CHECKED -	REVISED -								
		DATE -	REVISED -								