


FINAL SURVEY	SUBMITTED	DATE
NOTE BOOK	PLOTTED	BY
NO.	TEMPLATE	
	AREAS CHECKED	

ORIGINAL SURVEY	SUBMITTED	DATE
NOTE BOOK	PLOTTED	BY
NO.	TEMPLATE	
	AREAS CHECKED	

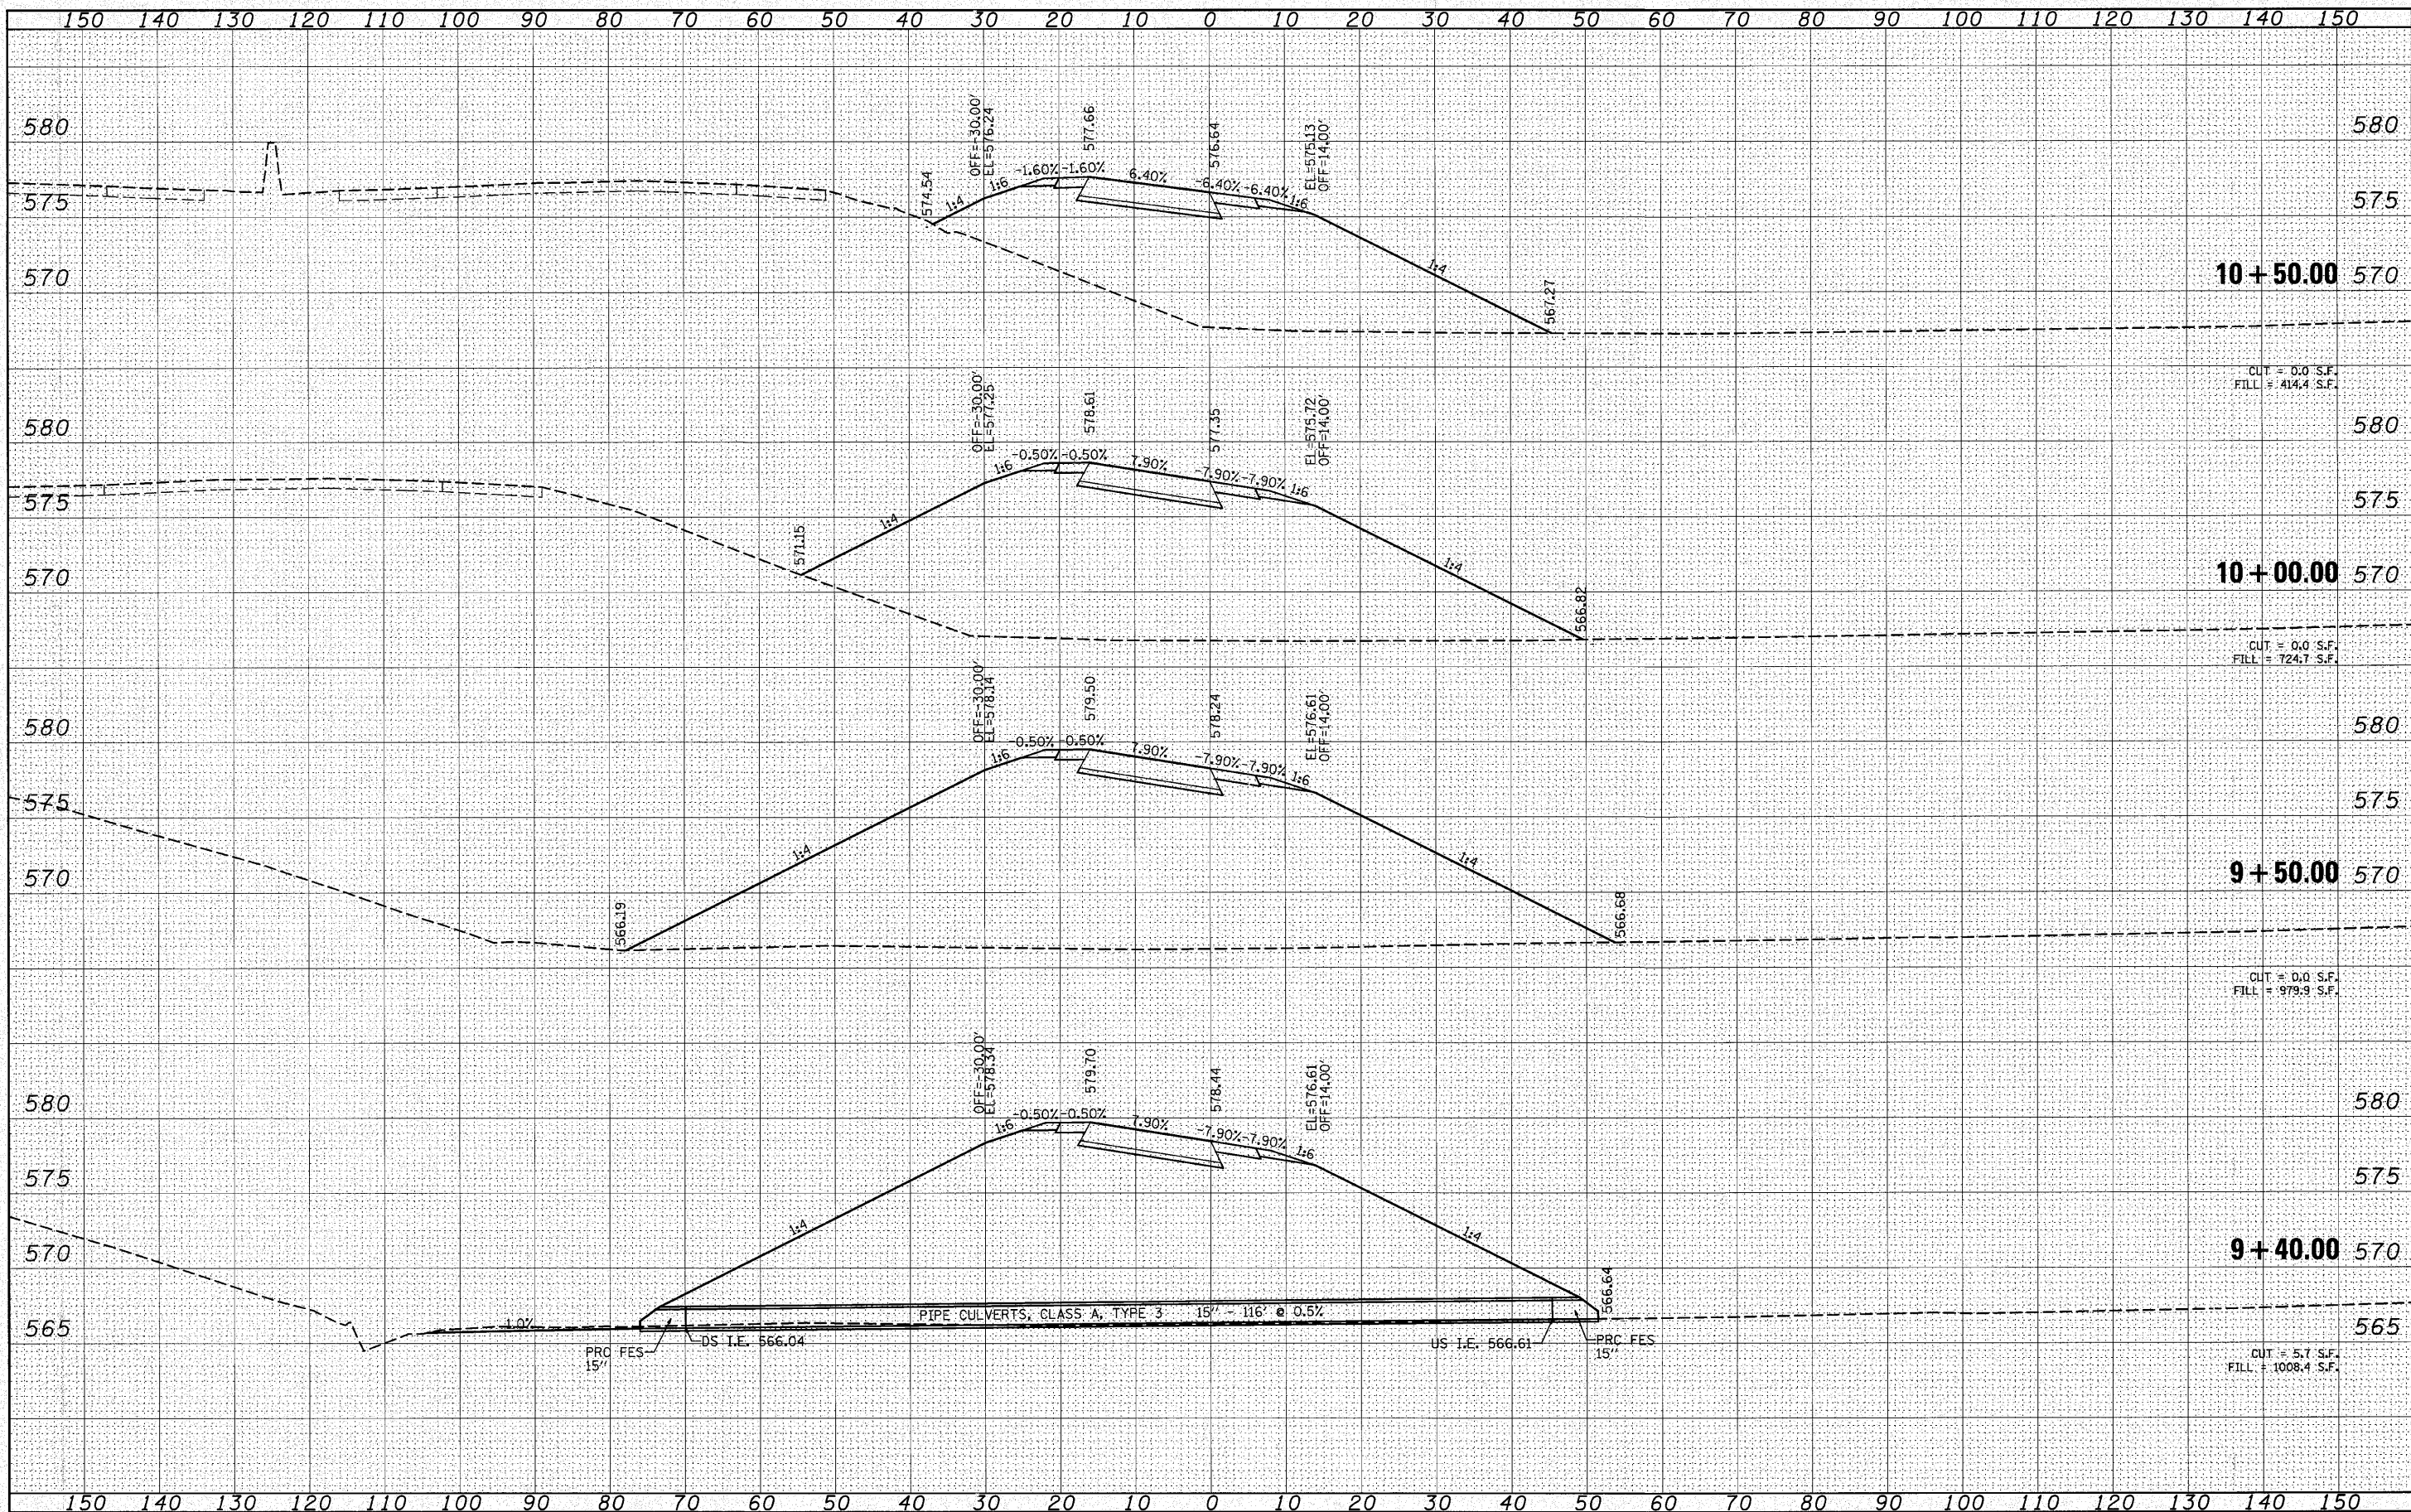

FILE NAME =	USER NAME = burnsideem	DESIGNED - DJO	REVISED -	STATE OF ILLINOIS DEPARTMENT OF TRANSPORTATION	RAMP F CROSS SECTIONS		F.A.I. RTE. 64	SECTION 82-5K-2	COUNTY ST. CLAIR	TOTAL SHEETS 162	SHEET NO. 157
CONTRACT NO. 76D59	SCALE:	SHEET NO. 9 OF 14 SHEETS	STA. 9+40.00 TO STA. 10+50.00		ILLINOIS FED. AID PROJECT						
PLT DATE = 8/18/2010	DRAWN - DMW	CHECKED -	REVISED -								
	DATE										