



|               |  |
|---------------|--|
| DATE          |  |
| BY            |  |
| SURVEYED      |  |
| PLOTTED       |  |
| NOTE BOOK     |  |
| AREAS CHECKED |  |
| NO.           |  |

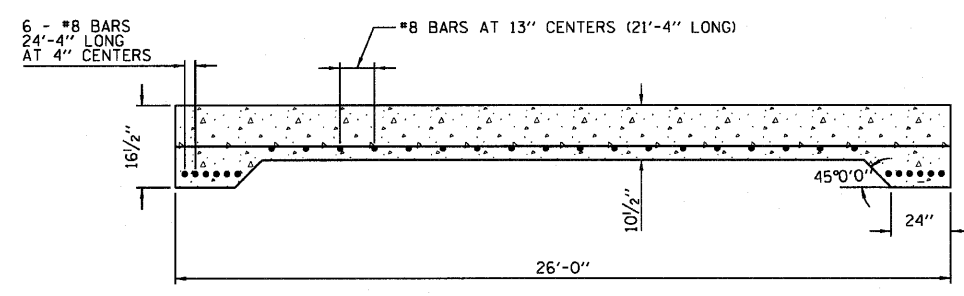

|               |  |
|---------------|--|
| DATE          |  |
| BY            |  |
| SURVEYED      |  |
| PLOTTED       |  |
| NOTE BOOK     |  |
| AREAS CHECKED |  |
| NO.           |  |

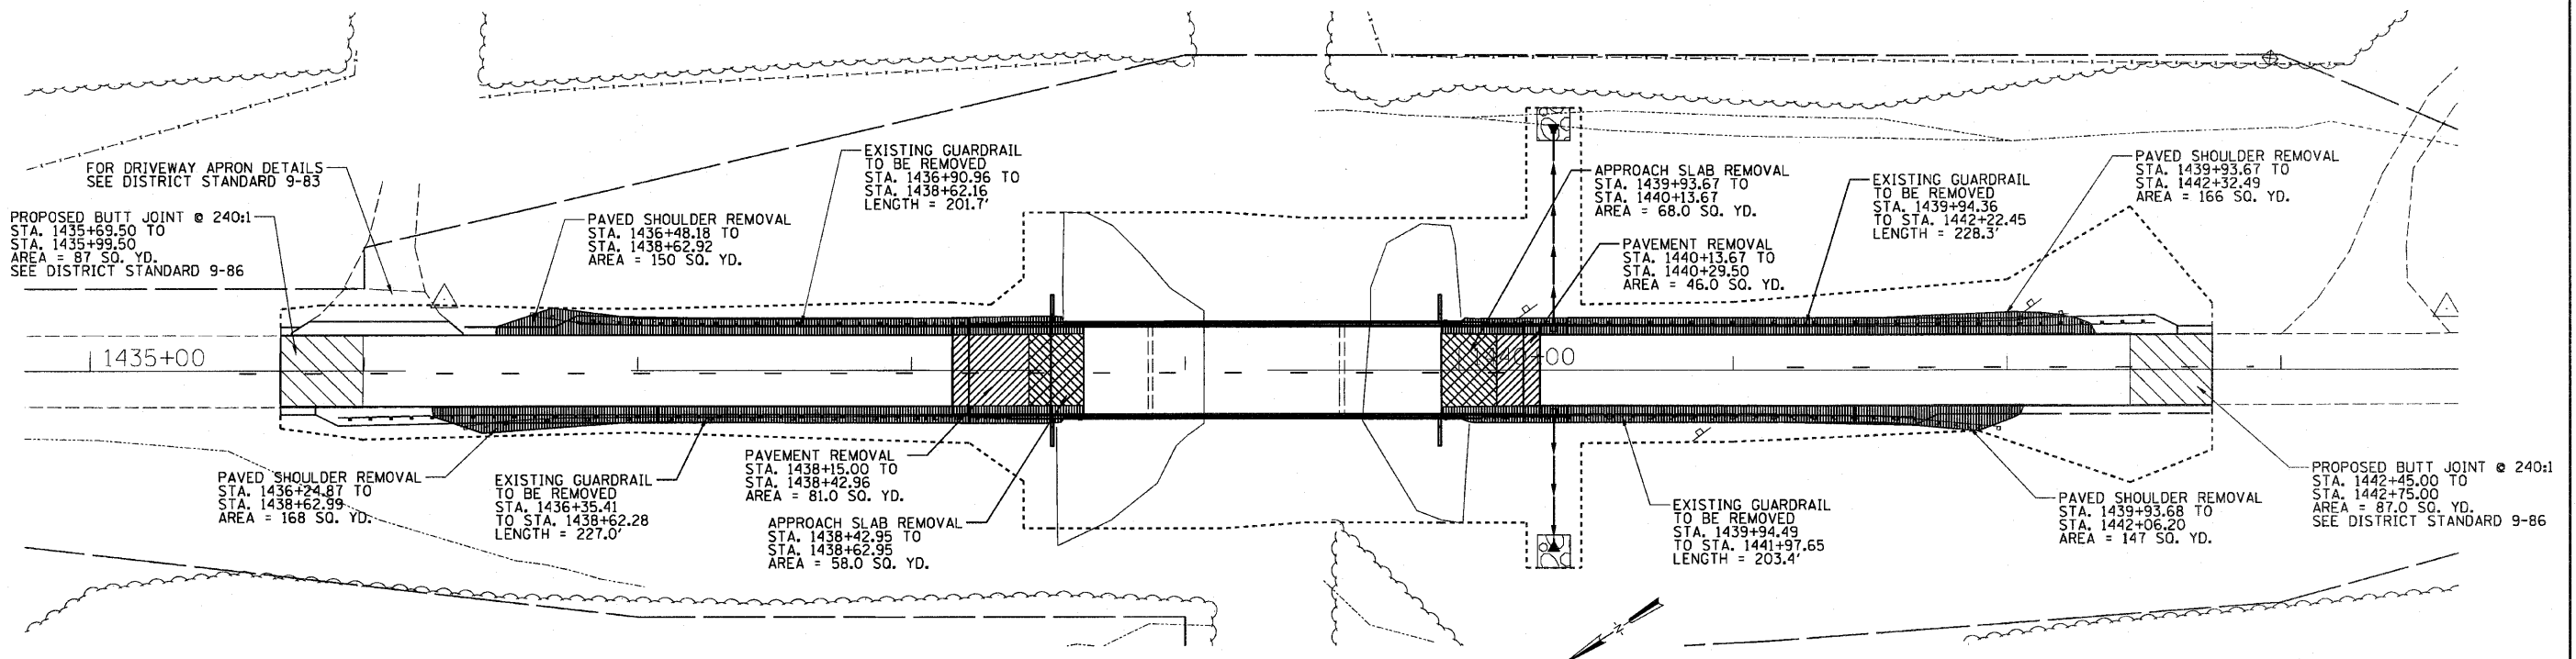

|                                           |                                |                   |           |                                                           |                                                 |                    |                         |                                    |                     |           |                  |
|-------------------------------------------|--------------------------------|-------------------|-----------|-----------------------------------------------------------|-------------------------------------------------|--------------------|-------------------------|------------------------------------|---------------------|-----------|------------------|
| FILE NAME =                               | USER NAME = Cox01283           | DESIGNED - JDW    | REVISED - | <b>STATE OF ILLINOIS<br/>DEPARTMENT OF TRANSPORTATION</b> | <b>IL-146 (OVER SIMMONS CREEK) REMOVAL PLAN</b> | F.A.P. RTE.        | SECTION                 | COUNTY                             | TOTAL SHEETS        | SHEET NO. |                  |
| os\working\cox\01283\dms23631\0978141-shr | rem.dgn                        | DRAWN - BKC       | REVISED - |                                                           |                                                 | 885                | 6B-2                    | POPE                               | 48                  | 9         |                  |
|                                           | PLOT SCALE = 59.9999' / 1" in. | CHECKED - MH      | REVISED - |                                                           |                                                 | CONTRACT NO. 78141 |                         |                                    |                     |           |                  |
|                                           | PLOT DATE = 10/01/2010         | DATE - 06-30-2010 | REVISED - |                                                           |                                                 | SCALE: NTS         | SHEET NO. 1 OF 1 SHEETS | STA. 1435+00.00 TO STA. 1443+00.00 | FED. ROAD DIST. NO. | ILLINOIS  | FED. AID PROJECT |