
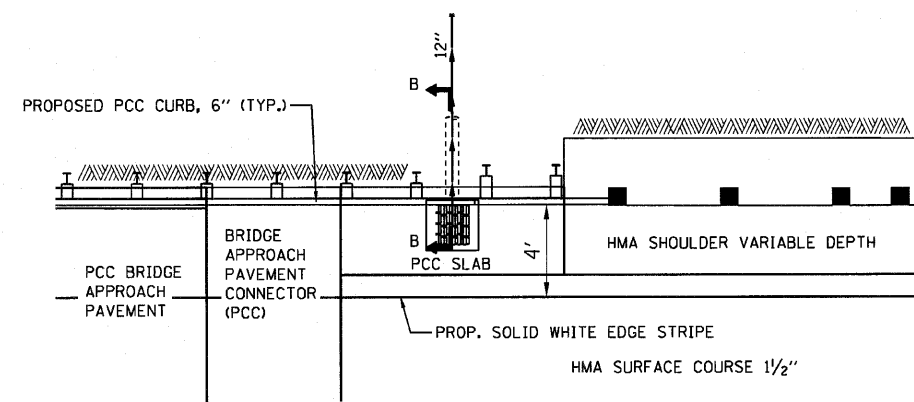
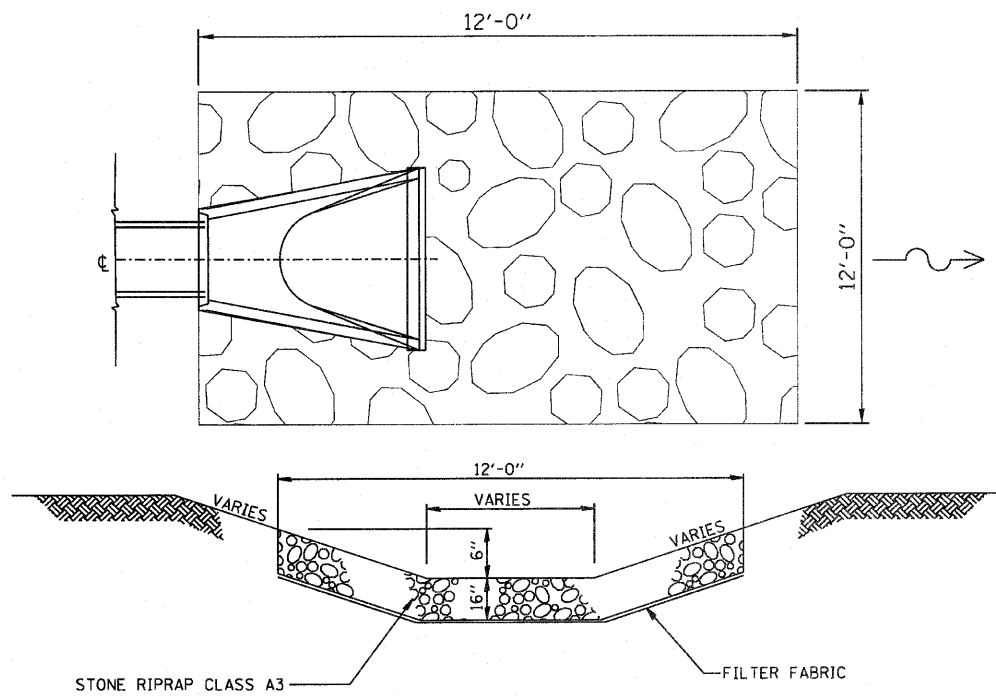


DATE	
BY	
SURVEYED	
PLOTTED	
NOTE BOOK	
AREAS CHECKED	
NO.	

© Copyright Hanson Professional Services Inc. 2010
HANSON

DATE	
BY	
SURVEYED	
PLOTTED	
NOTE BOOK	
AREAS CHECKED	
NO.	

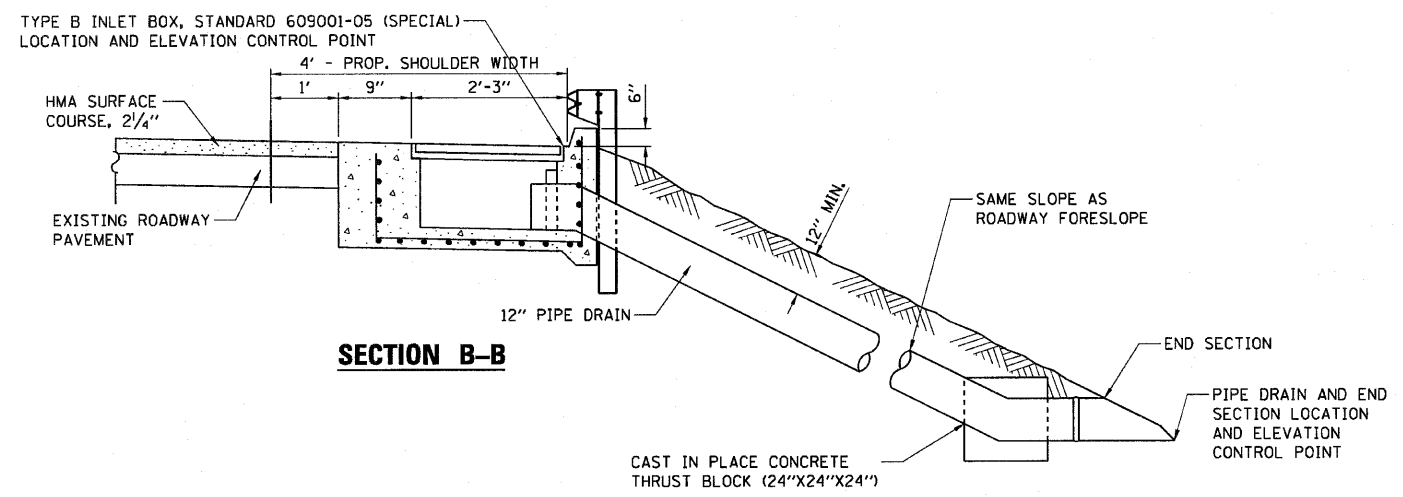

IL RTE 146 STATION 1440+35.50 RT AND LT

PIPE SCHEDULE							
LOCATION						20800150	60100945
						TRENCH BACKFILL	PIPE DRAIN 12"
PIPE NUMBER	FROM STRUCTURE S-NUMBER	TO STRUCTURE INV ELEV	TO STRUCTURE S-NUMBER	TO STRUCTURE INV ELEV	PIPE SLOPE %	(CU YD)	(FOOT)
P1	DS01	354.73	DS02	338.32	20.52%	0.1	80
P2	DS04	354.73	DS05	340.80	25.33%	0.1	55
TOTAL						0.2	135

DRAINAGE STRUCTURE SCHEDULE										
LOCATION						28100105	28200200	54213447	60900150	60900515
						STONE RIP RAP CLASS A3	FILTER FABRIC	END SECTIONS 12"	TYPE B INLET BOX STANDARD 609006 (SPECIAL)	CONCRETE THRUST BLOCKS
						(SQ YD)	(SQ YD)	(EACH)	(EACH)	(EACH)
STR	STATION	OFFSET	SIDE	RIM ELEV	INVERT ELEV					
DS01	1440+35.50	16.00'	LT	357.40	354.73				1	
DS02	1440+35.50	89.80'	LT	-	338.32	16	16	1		
DS03	1440+35.50		LT	-	-					1
DS04	1440+35.50	16.00'	RT	357.40	354.73				1	
DS05	1440+35.50	66.20'	RT	-	340.80	16	16	1		
DS06	1440+35.50		RT	-	-					1
TOTAL						32	32	2	2	2

FILE NAME =	USER NAME = Cox01283	DESIGNED - JDW	REVISED -	STATE OF ILLINOIS DEPARTMENT OF TRANSPORTATION	IL-146 (OVER SIMMONS CREEK) DRAINAGE DETAILS & SCHEDULES	F.A.P. RTE. =	SECTION	COUNTY	TOTAL SHEETS	SHEET NO.	
c:\working\00x01283\dlma23631\0978141-sh	details.dgn	DRAWN - BKC	REVISED -			885	6B-2	POPE	48	14	
PLOT SCALE = 39.9999' / in.		CHECKED - MH	REVISED -			CONTRACT NO. 78141					
PLOT DATE = 10/21/2010		DATE - 06-30-2010	REVISED -			SCALE: NTS	SHEET NO. 1 OF 1 SHEETS	STA. 1435+00.00 TO STA. 1443+00.00	FED. ROAD DIST. NO. [ILLINOIS] FED. AID PROJECT		