


DATE	
BY	
SURVEYED	
PLOTTED	
TEMPLATE	
AREAS	
AREAS CHECKED	
NO.	

© Copyright Hanson Professional Services Inc. 2010
HANSON

DATE	
BY	
SURVEYED	
PLOTTED	
TEMPLATE	
AREAS	
AREAS CHECKED	
NO.	

SEEDING & MULCHING

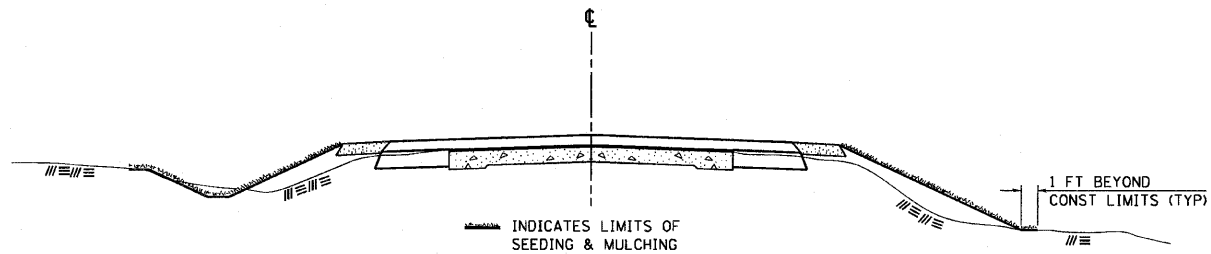

GENERAL NOTES

IN GENERAL, ALL EARTH SURFACES DISTURBED DURING CONSTRUCTION OPERATIONS SHALL BE SEED AND MULCHED UPON COMPLETION OF ALL GRADING OPERATIONS.

FERTILIZER NUTRIENTS AND LIMESTONE SHALL BE APPLIED TO ALL SEEDED AREAS.


THE RATES OF APPLICATION OF FERTILIZER, MULCH AND LIMESTONE SHALL BE AS SPECIFIED IN THE SPECIAL PROVISIONS.

SECTIONS 250 AND 251 OF THE STANDARD SPECIFICATIONS SHALL GOVERN THIS WORK EXCEPT AS SPECIFIED HEREIN OR AS NOTED IN THE SPECIAL PROVISIONS.

REVISIONS	
REDRAWN	2-15-89
REVISED	8-15-94
REVISED	6-3-99
REVISED	

STD. 9-12

TYPICAL CROSS SECTION SHOWING STEP CONSTRUCTION ON EXISTING FILL

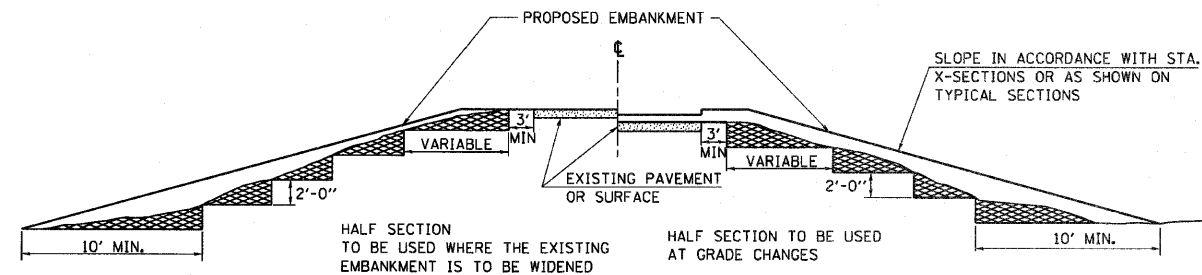


MATERIAL TO BE REMOVED AND REPLACED IN THE EMBANKMENT IN ACCORDANCE WITH ART. 205.04 OF THE STANDARD SPECIFICATION. COST TO BE INCLUDED IN THE VARIOUS ITEMS OF EXCAVATION AND NO ADDITIONAL COMPENSATION WILL BE ALLOWED BECAUSE OF THIS WORK.

REVISIONS	
REDRAWN	2-15-89
REVISED	8-15-94
CHECKED	6-3-99
REVISED	

STD. 9-16

BUTT JOINT

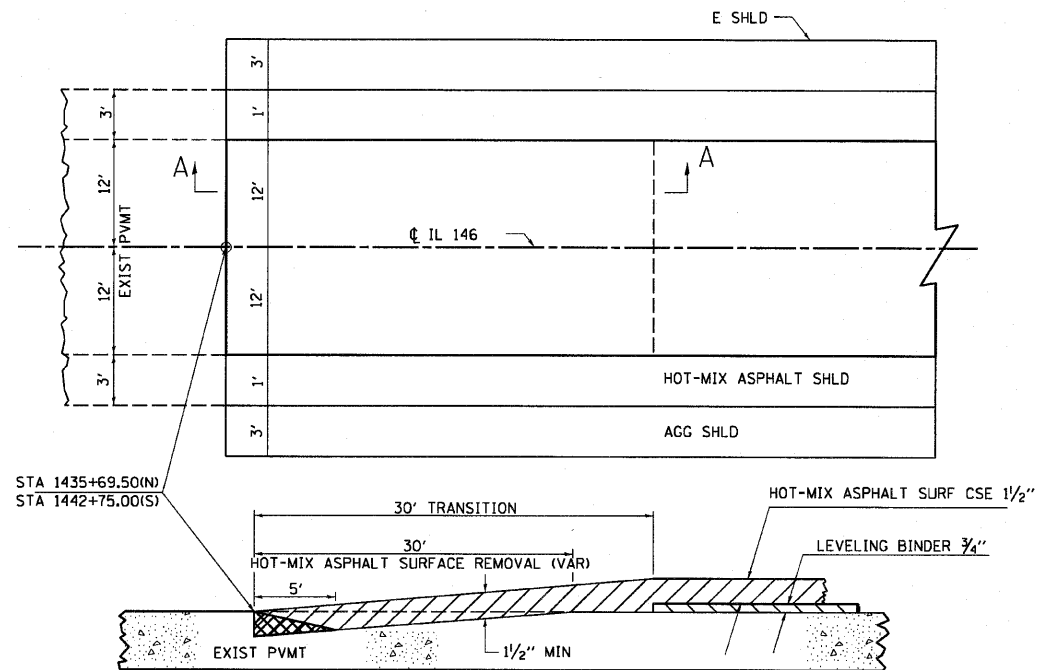

TEMPORARY RAMP

SECTION A-A

REVISIONS	
DRAWN	10-17-90
REVISED	01-11-01
REVISED	
REVISED	

STD. 9-86

FILE NAME =	USER NAME = Cox01283	DESIGNED - JDW	REVISED -
ct:\working\cox01283\dms23631\0978141-shd	standards.dgn	DRAWN - BKC	REVISED -
	PLOT SCALE = 2.0000' / 1" =	CHECKED - MH	REVISED -
	PLOT DATE = 10/21/2010	DATE - 06-30-2010	REVISED -

STATE OF ILLINOIS
 DEPARTMENT OF TRANSPORTATION

IL-146 (OVER SIMMONS CREEK) STANDARDS

SCALE: NTS SHEET NO. OF SHEETS STA. TO STA.

F.A.P. RTE.	SECTION	COUNTY	TOTAL SHEETS	SHEET NO.
885	6B-2	POPE	48	15
CONTRACT NO. 78141				
FED. ROAD DIST. NO. ILLINOIS FED. AID PROJECT				