


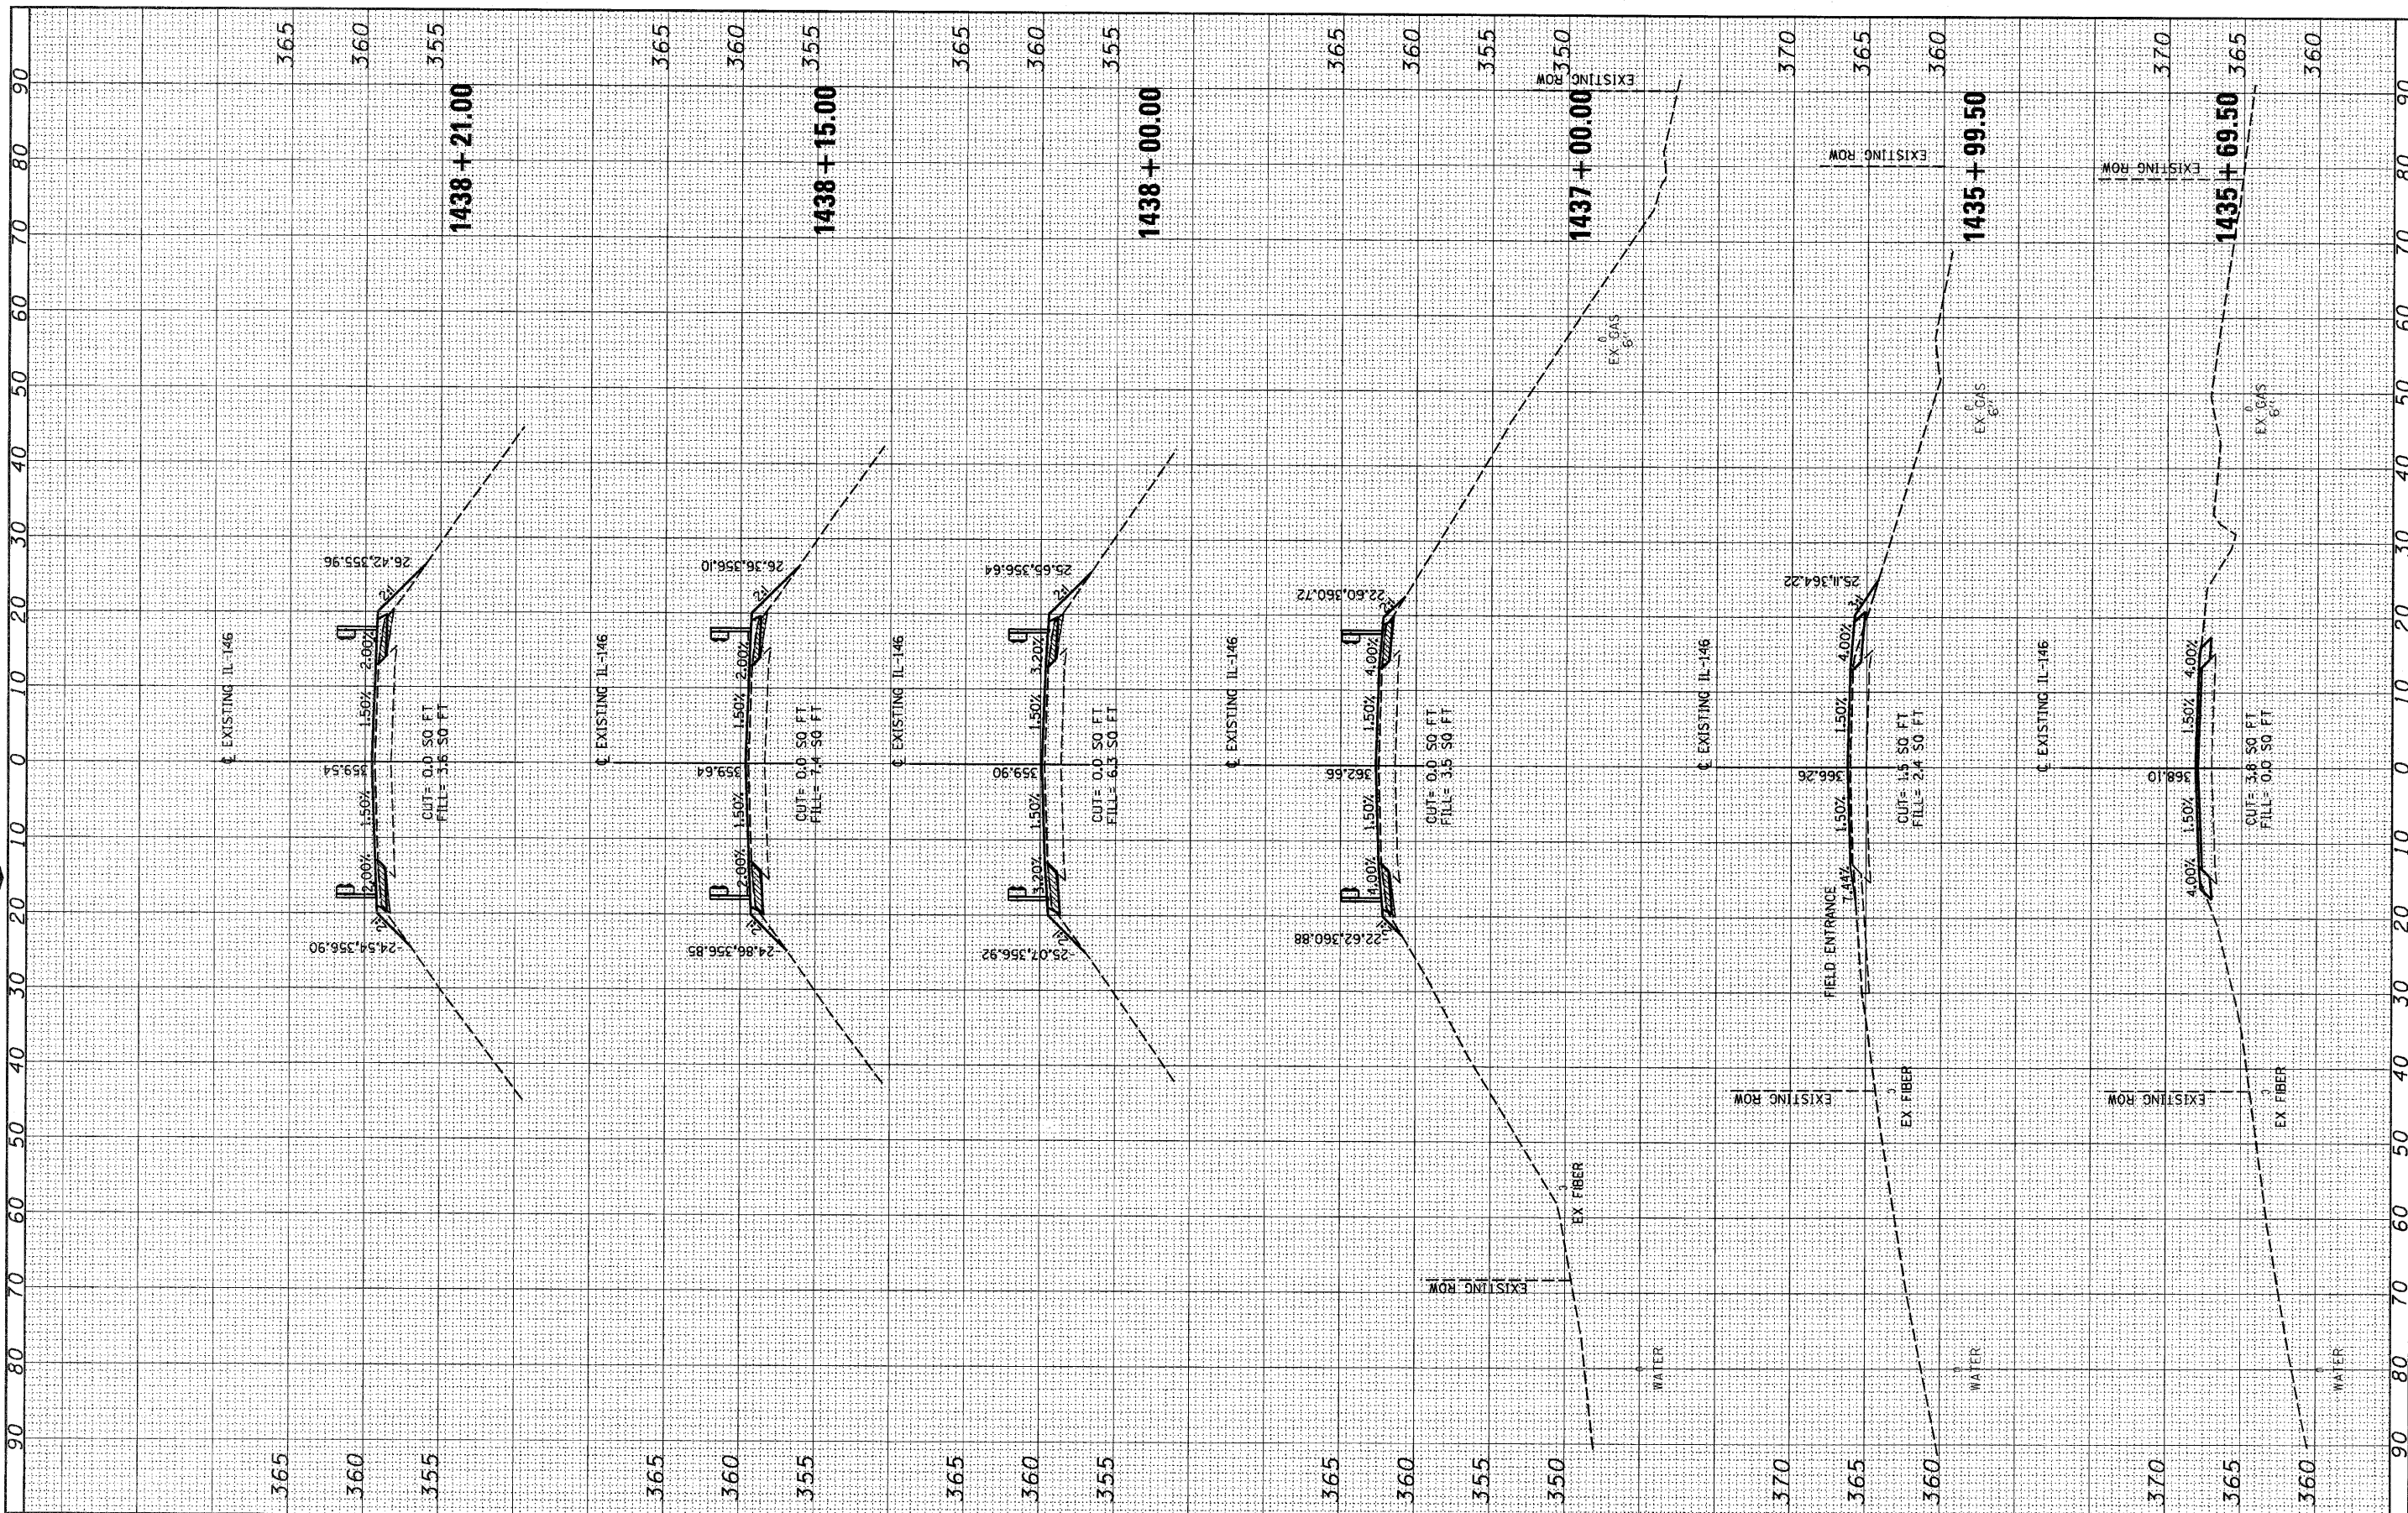

FINAL SURVEY	REVISED	BY	DATE
NOTE BOOK	PLOTTED		
NO.	TEMPLATE		
	AREAS		
	CHECKED		

ORIGINAL SURVEY	REVISED	BY	DATE
NOTE BOOK	PLOTTED		
NO.	TEMPLATE		
	AREAS		
	CHECKED		



FILE NAME =	USER NAME =	DESIGNED -	REVISED -	STATE OF ILLINOIS DEPARTMENT OF TRANSPORTATION		IL 146 (OVER SIMMONS CREEK) CROSS SECTIONS		F.A.P. RTE.	SECTION	COUNTY	TOTAL SHEETS	SHEET NO.
		DRAWN -	REVISED -					885	68-2	POPE	48	17
		CHECKED -	REVISED -	SCALE: SHEET NO. 1 OF 1 SHEETS STA. 1435+00.00 TO STA. 1443+00.00		SCALE: SHEET NO. 1 OF 1 SHEETS STA. 1435+00.00 TO STA. 1443+00.00		CONTRACT NO. 78141		ILLINOIS FED. AID PROJECT		
		DATE -	REVISED -									